


Byggingatútrúll Hæðarförðar
 Algjafi þann
 13 JAN. 2004
 Sigurbjartur Halldórsson

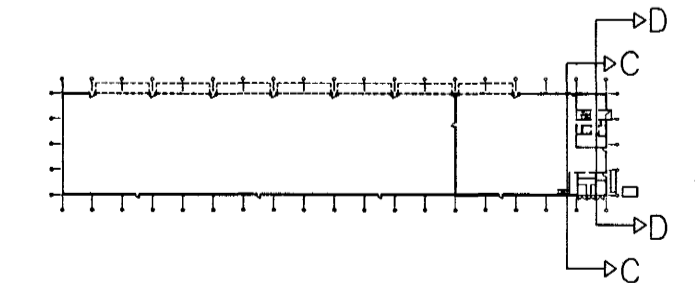

Skýringar:
 Explanations:

ARK ÍS ehf
 arkitektar ráðgjafar

Aðalsteinn Snorrason arkitekt íaf 161161-2769
 Egill Guðmundsson arkitekt íaf 270152-6869
 Gísli Gíslason arkitekt íaf 160657-4809

Skólavörðustíg 11 101 Reykjavík
 sími 511 2060
 fax 511 2066
 netfang arkis@ark.is

Breyt. Rev.	Breyting Revision	Dags. Date	Somp. Approved	Notk. heim. Released
1	Hæð húss lækkuð um 200mm / kólum breytt	04.12.03	hk	

Tilv. teikningar nr. ISAL / Ref. drawing no. of ISAL

Samsetn. teikningar nr. ISAL / Assembly drawing no. of ISAL

Fjöldi stykja / Number of pieces	Hlutur / Object	Atriði / Item	Efni / Material	eo. stk / Weight (kg)	totalt í heild / Total in total	Athugasemdir / Remarks
IV III II I	Mhl.01 Víkurgata 3 / ál- og tækjageymsla				7510	1: 100
	Skurðmynd E-E og D-D				12094	
	Verktaki / Supplier	ARKIS ehf			US33	
	Teiknað / Drawn	9. jg ms ee hð6.09.03	Yfirfarð / Checked	os	Sambýkt / Approved	(99)3.07 1
	ALCAN PRIMARY METAL EUROPE	IS-222 Hafnarfjörður	Stráumvik		168533	1

Teiknað / Drawn

Yfirfarð og skráð / Checked and filed

Notkun heimilð / Released

This drawing is the property of the Alcan Iceland Ltd. and handed out for personal use only. It may neither be copied nor made available to others without permission of the Alcan Iceland Ltd. The receiver is liable for any misuse.