



SÖLUUNDIRSTADA U1 MKY. 1:10

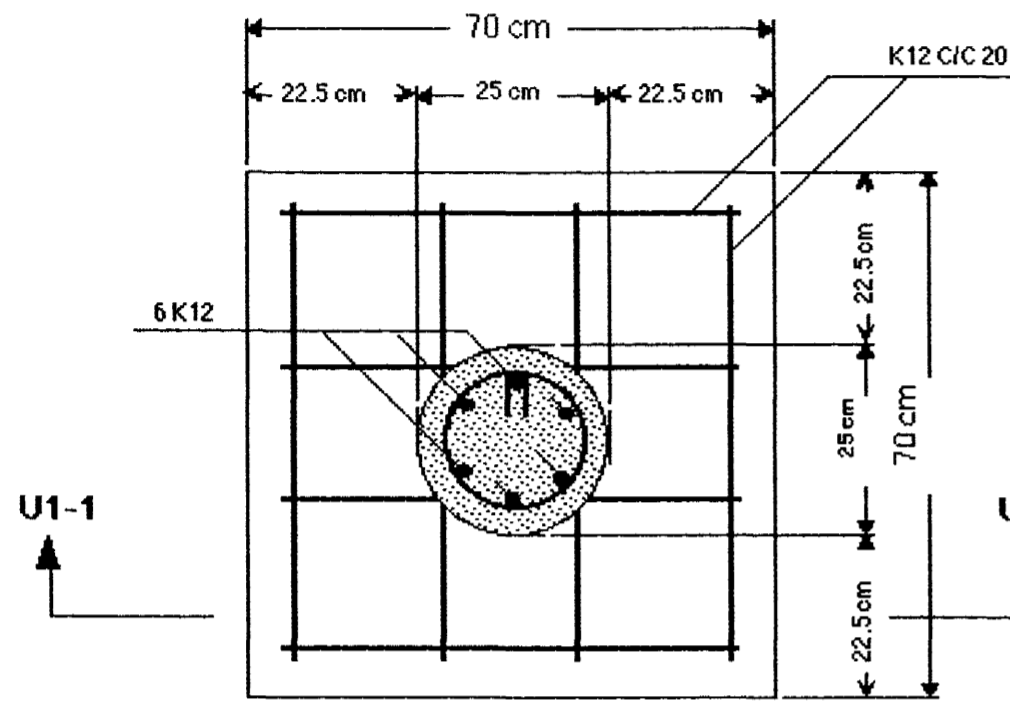


SNID U1-1, MKY. 1:10

SÖLUUNDIRSTADA U2, MKY. 1:10

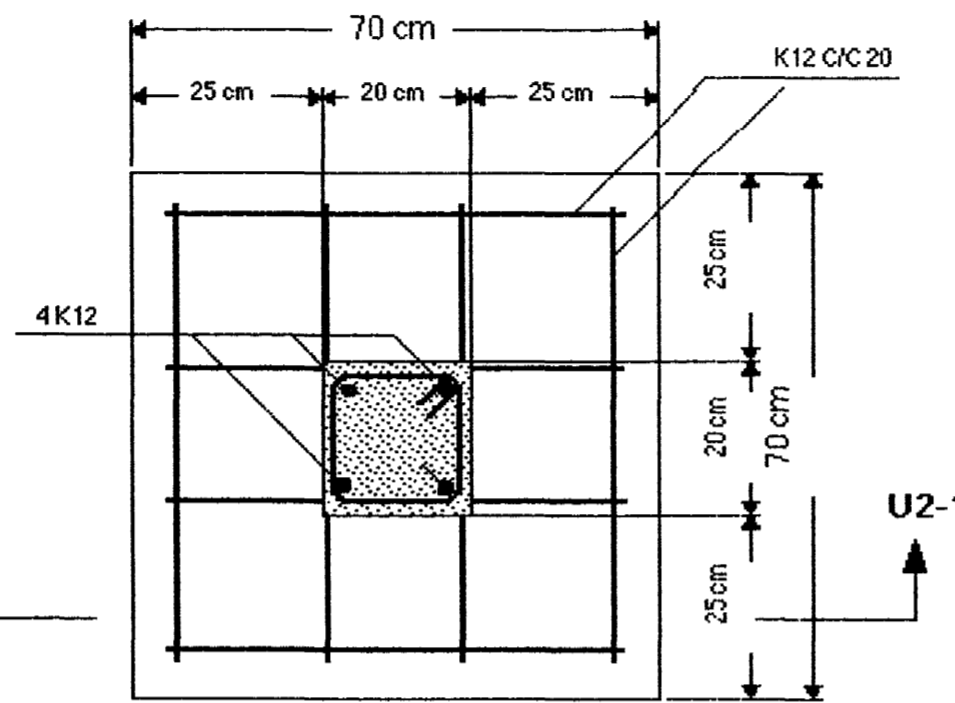


SNID U2-1, MKY. 1:10

SNID G-G MKY. 1:10

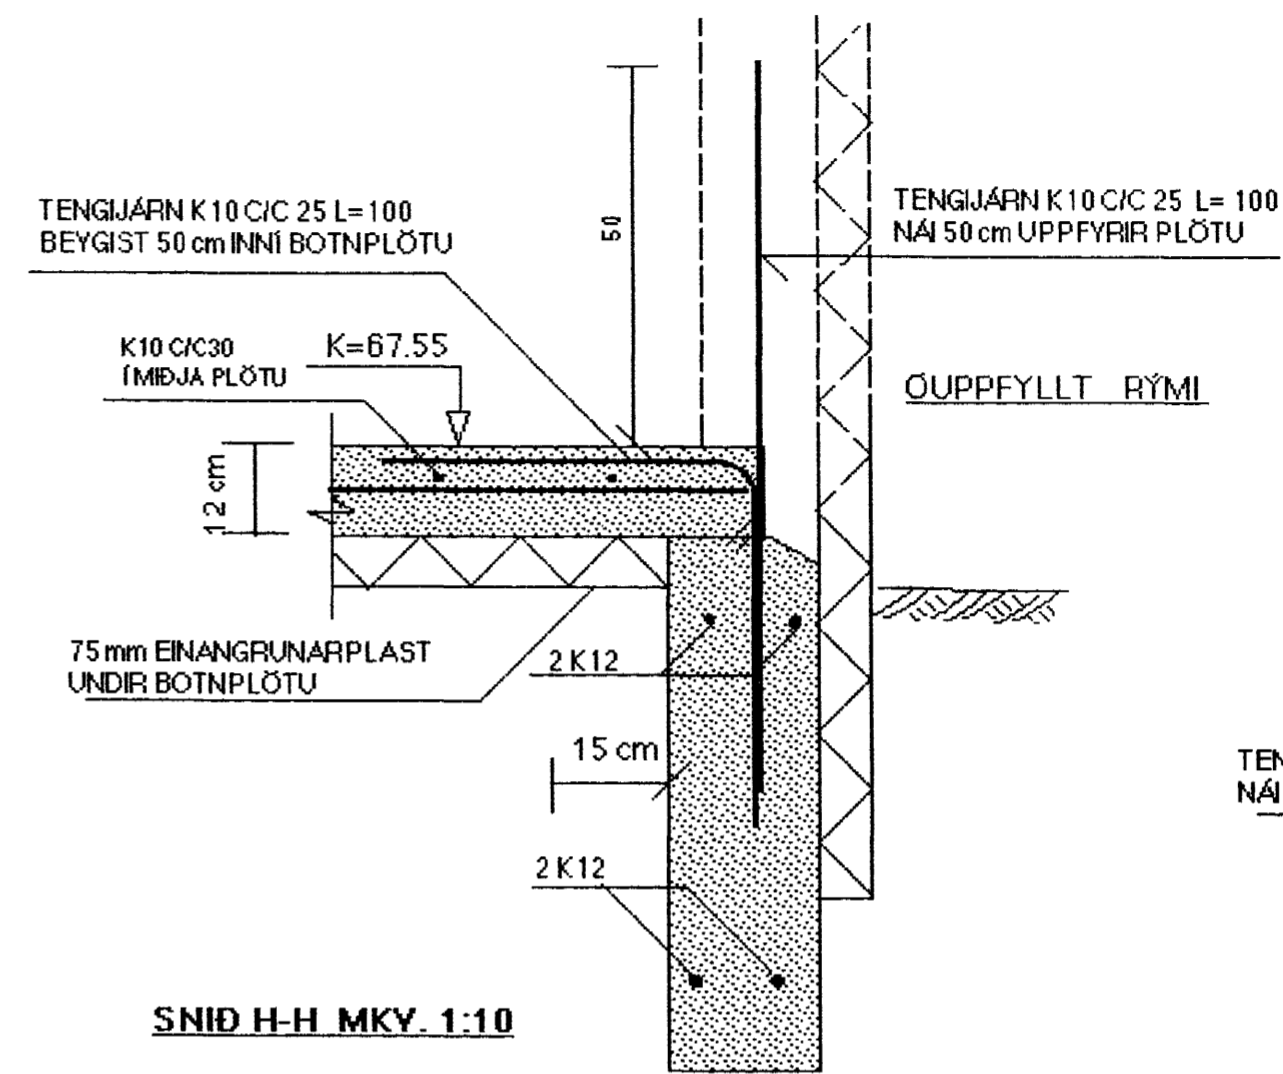


SNID H-H MKY. 1:10



SNID I-I MKY. 1:10

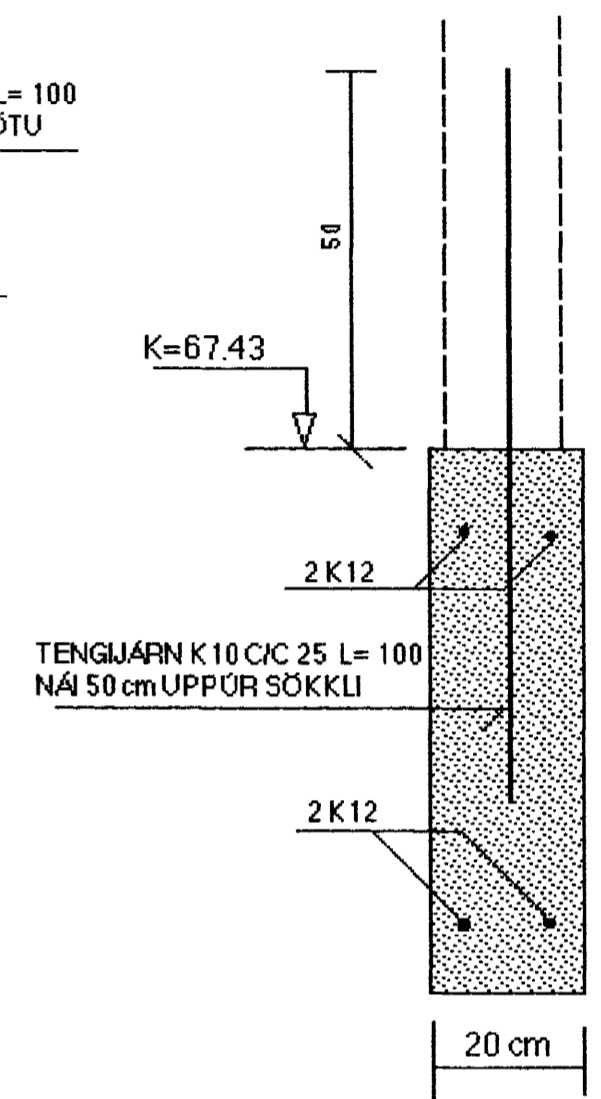

JÄRN Í SÖLU ALLS 6 K 12  
NÁI 60 cm UPPFYRIR STEYPUKIL

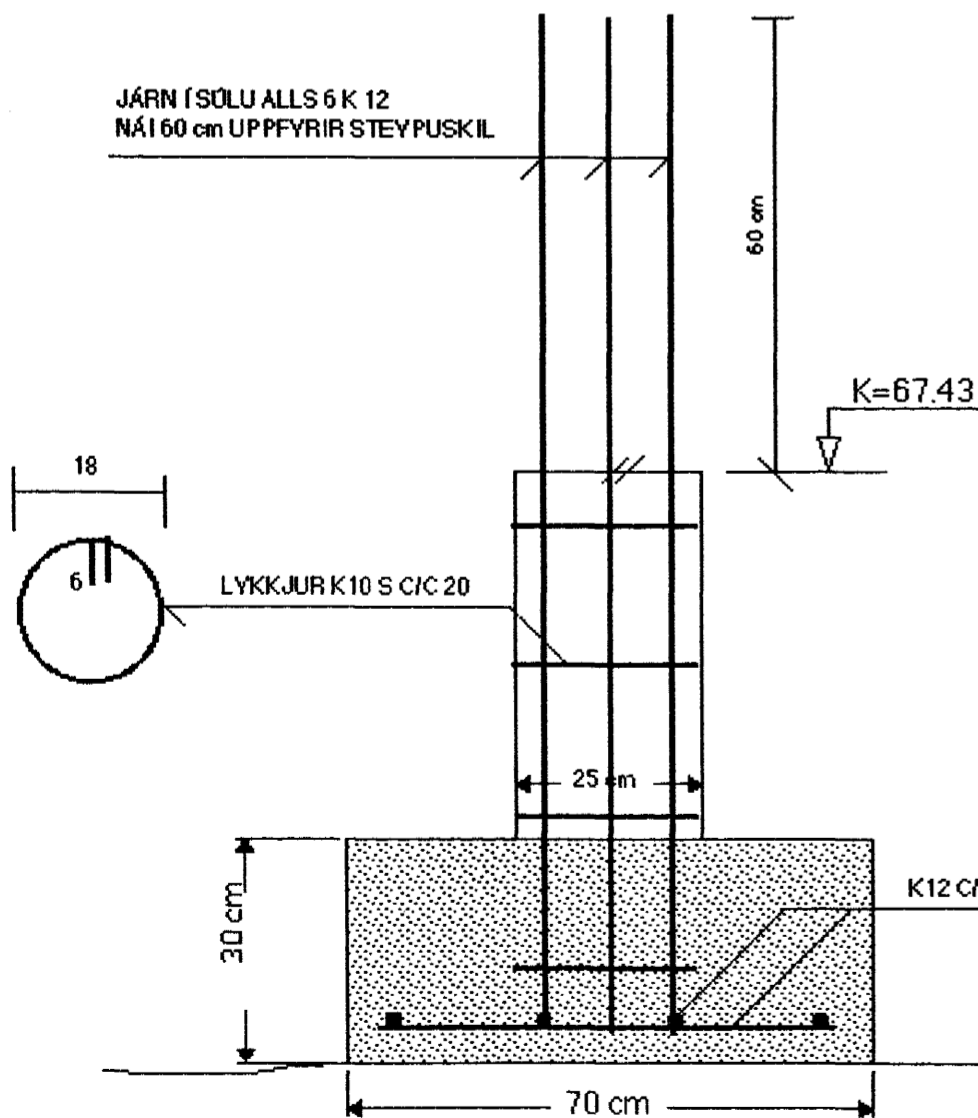


JÄRN Í SÖLU ALLS 4 K 12  
NÁI 60 cm UPPFYRIR STEYPUKIL

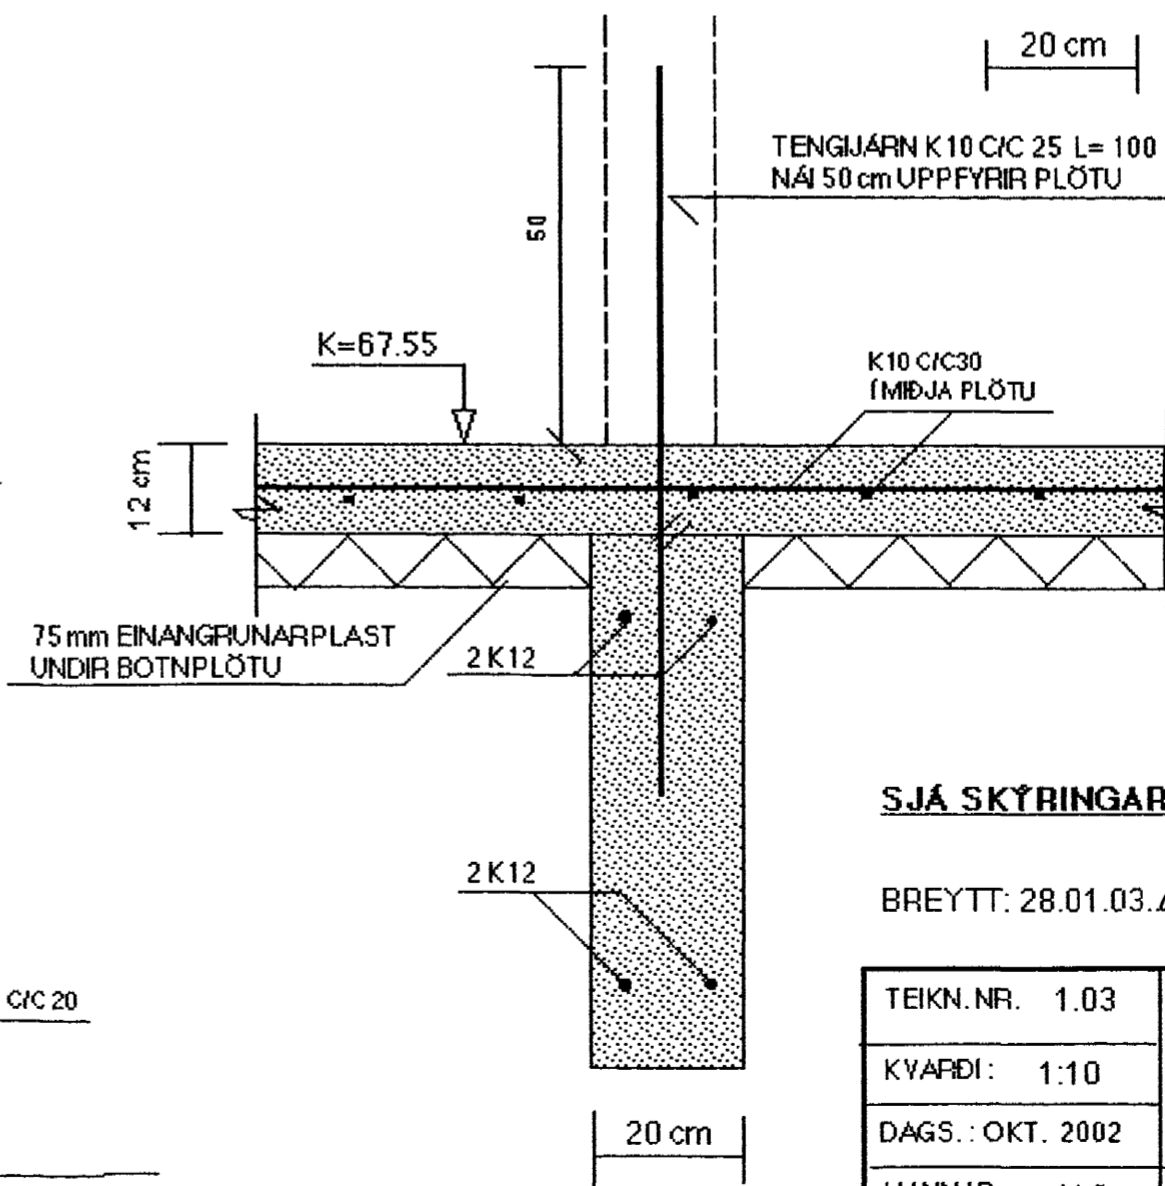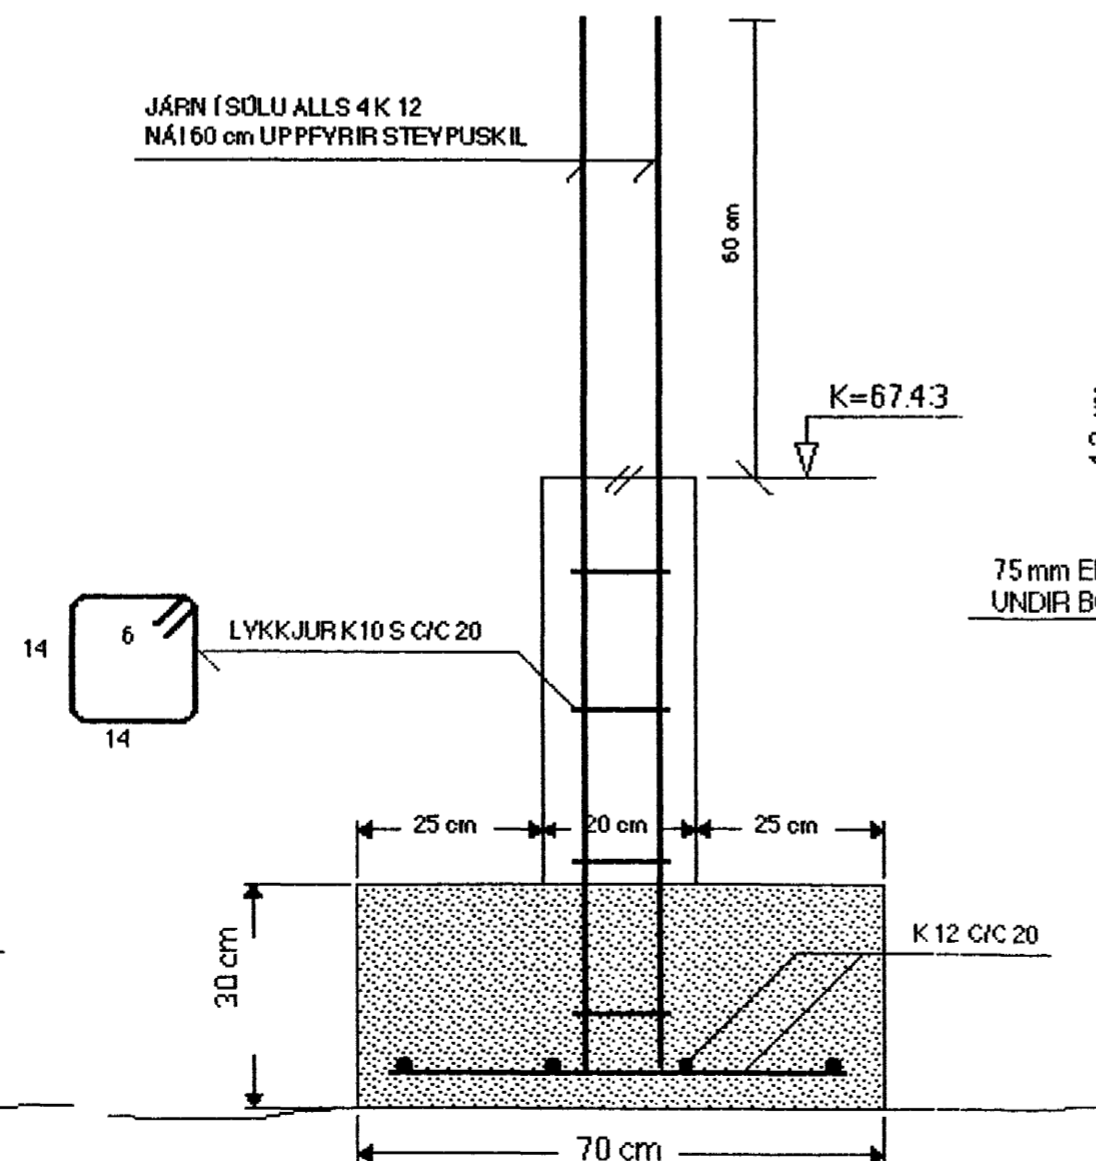

SJÁ SKÝRINGAR Á TEIKNINGU NR. 1.01

BREYTT: 28.01.03. (TIL SAMRÆMIS YID BREYTTA BYGGINGARN.TEIKN.)

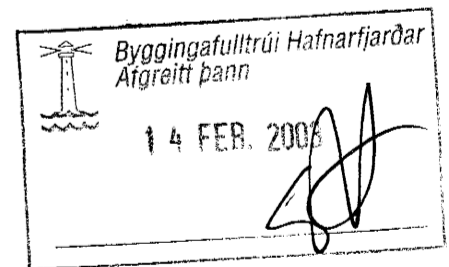

TEIKN.NR. 1.03	TV	TÆKNIVANGUR TÆKNIJÓNUSTA HLÍÐASMÁRI 17 Í KÓPAVOGI SÍMI: 564 2244
KVARDI: 1:10		
DAGS.: OKT. 2002	VERKEFNI: GAUKSÁS 57, HAFNARFIRÐI	
HANNAÐ: M.G	BURÐARVIRKI: SÖLUUNDIRSTADA U1, SNID G-G, H-H, OG I-I	
TEIKNAD: M.G	YFIRFARID: <i>Magnús Gylfason</i>	
YFIRFARID: <i>Magnús Gylfason</i>	MAGNÚS GYLFASON F.T.F.I KT. 201251-4199	