
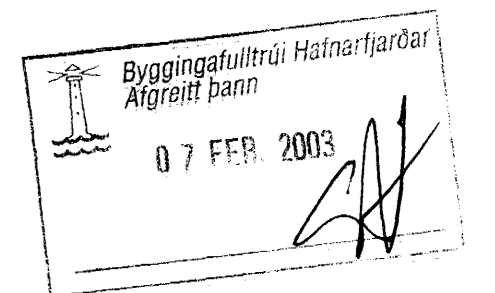



Grunnmynd lagna 1:50
Neðri hæð

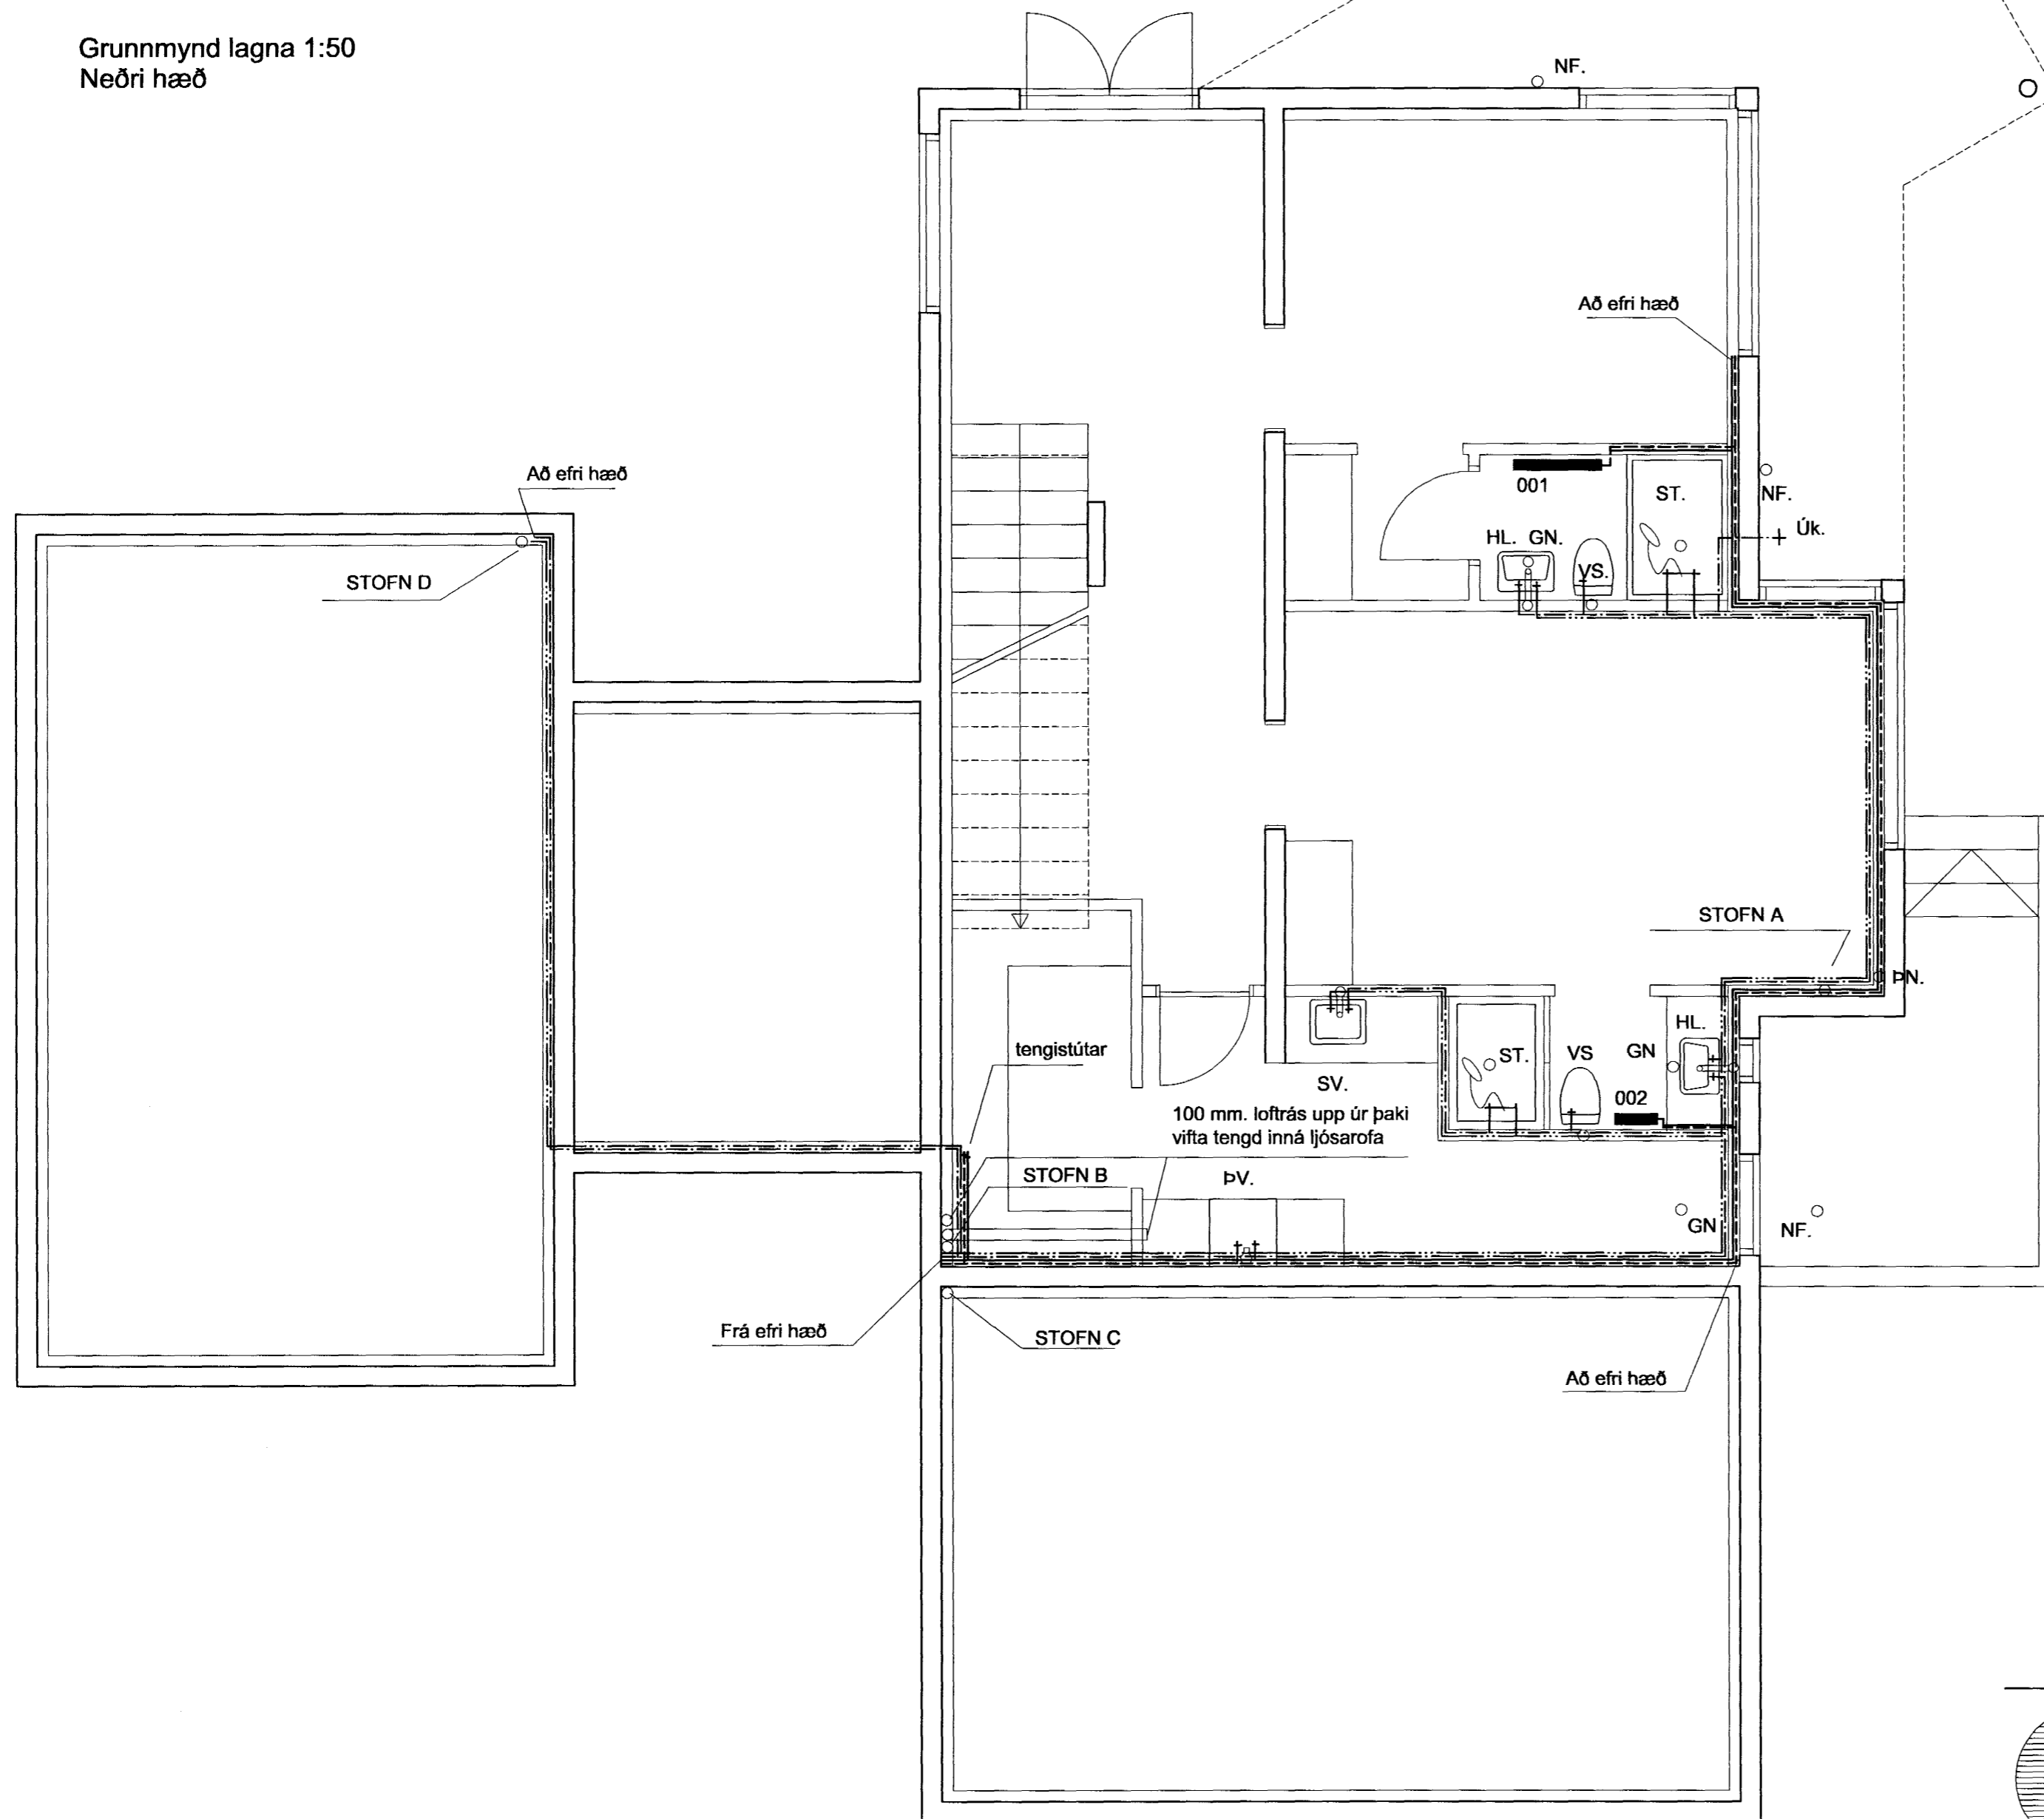

Helgi Gunnarsson

	Teiknistofan Röðull		Knarrarvogi 4 Reykjavík	
			S: 5683577 Fax 5683522	
	Mkv:	1:50	Hannað:	hg
	Dags:	jan. 2003	Telknað:	hg
	Breytt:		Yfirfarð:	hg
Verkið:	Prastarás 3 Hafnarfirði		Breytt:	Fjöldi blaða 5
Breytt:	Lagnir neðri hæð		Blað nr.:	3.03
Helgi Gunnarsson kt. 050350-4879 h.s. 5544708 gsm. 6921020 nmt. 8533489		Jón Rafns Antonsson kt. 240347-2539 h.s. 5670775 gsm. 8928377 nmt. 8528377		