



ÞRASTARÁS 3 HAFNARFJÖRÐUR

Um súlur, sjá verkfr. te

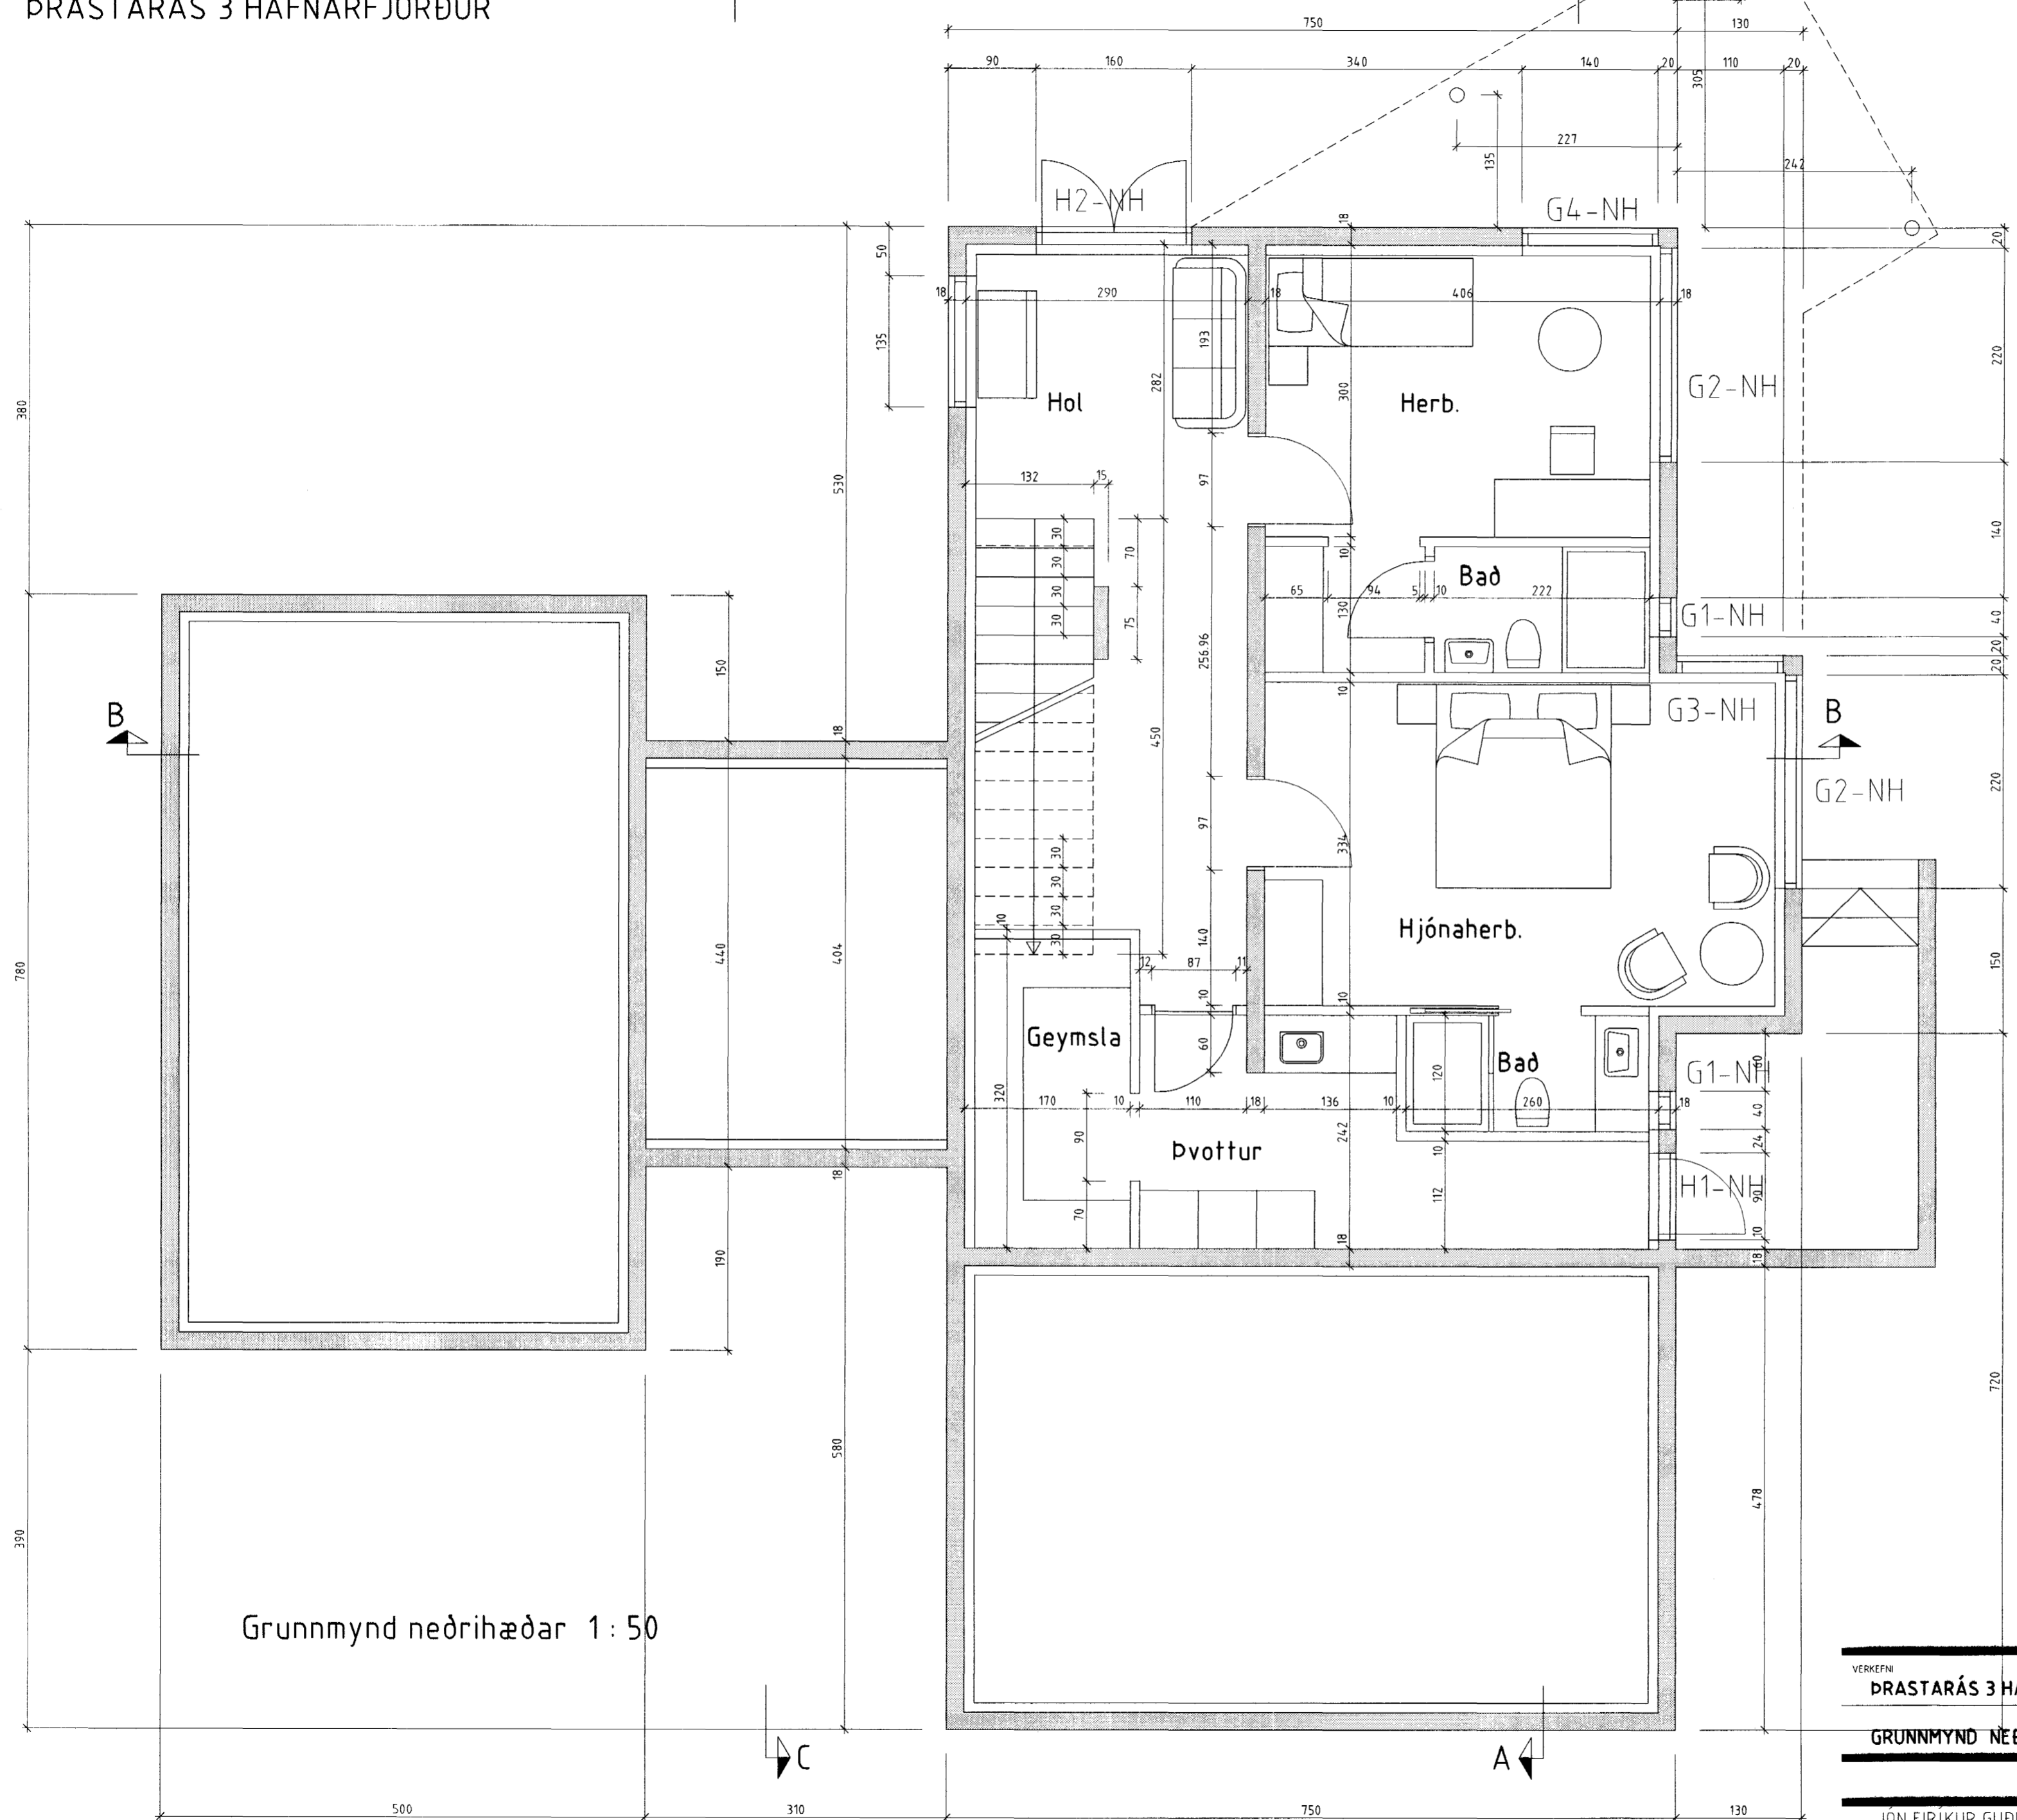

Grunnmynd neðrihæðar 1 : 50

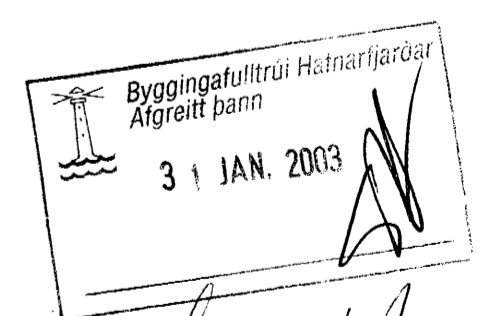

VERKEFNI ÞRASTARÁS 3 HAFNARFJÖRÐUR	DAGS. 30.05.2001	VERK.NR.
GRUNNMYND NEÐRIHÆÐAR 1 : 50	BR. 10.01.2003	TEK.NR. Á.J.
		TEK.NR. AF 7
		201
JÓN EIRÍKUR GUÐMUNDSSON 120759-5319 SIMI 6994396	ÁSMUNDUR JÓHANSSON 170441-4519 SIMI 8992943	