



teikn.

ÞRASTARÁS 3 HAFNARFJÖRÐUR

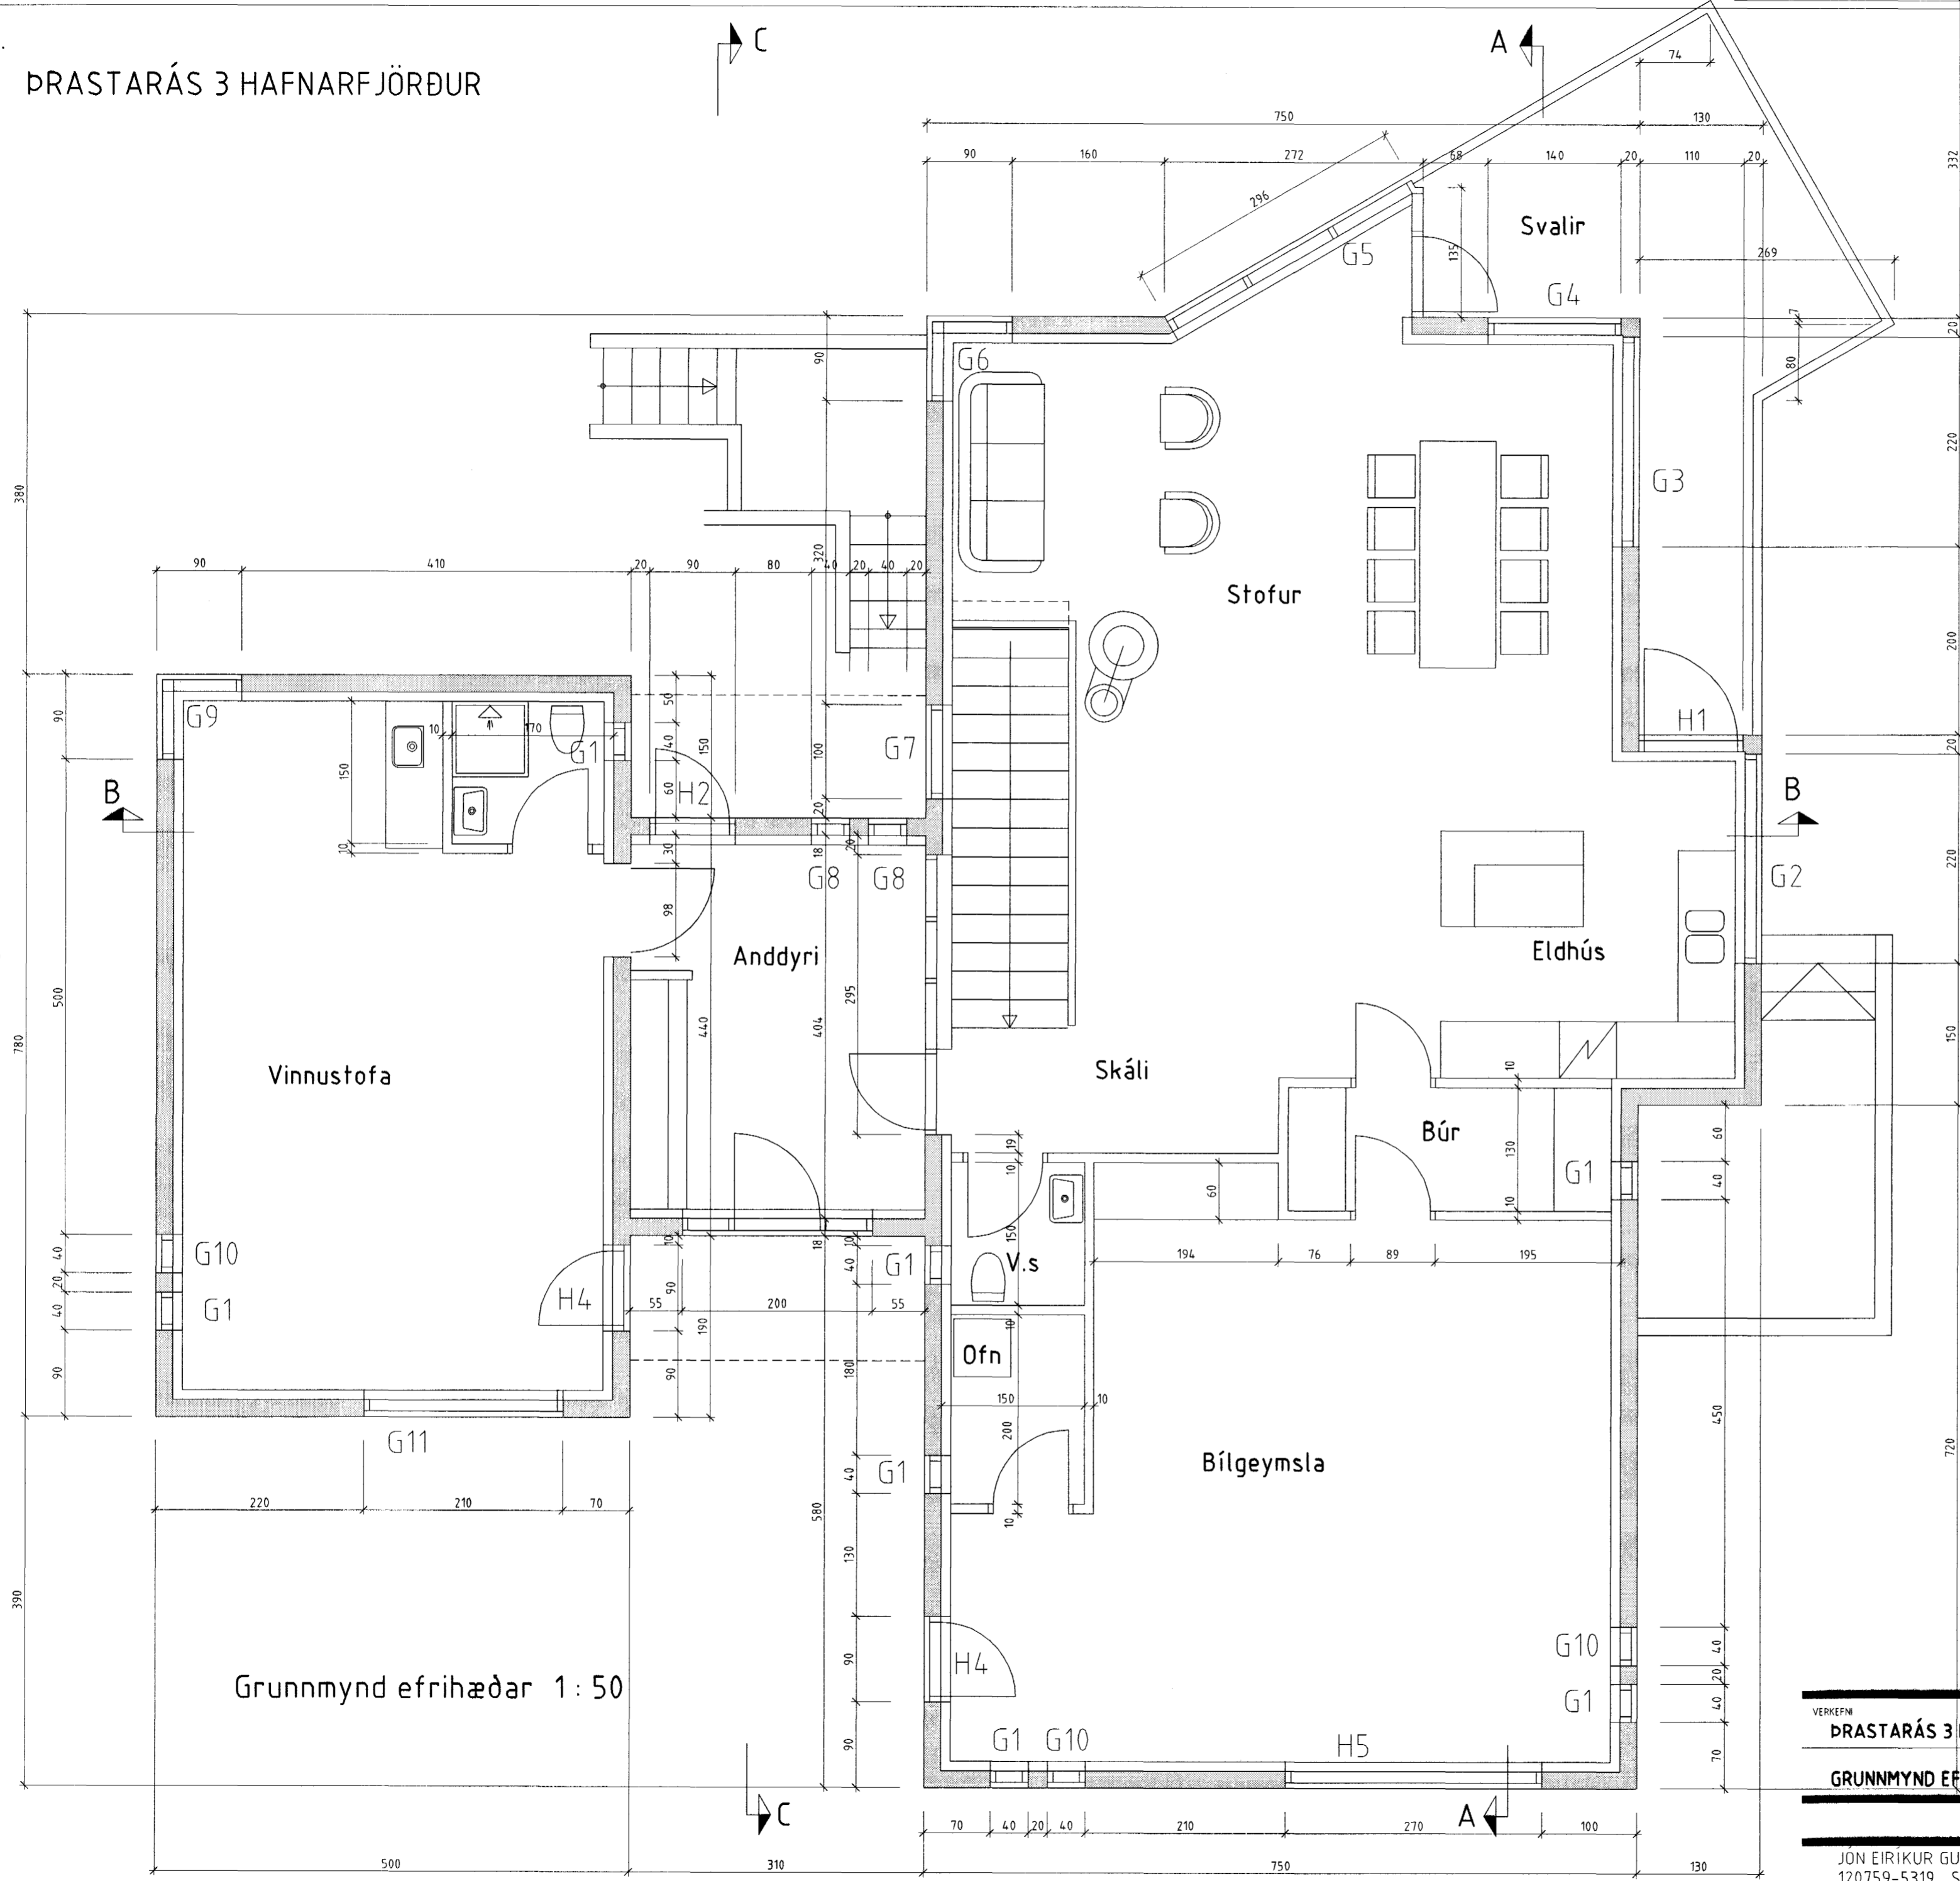

Grunnmynd efrihæðar 1 : 50

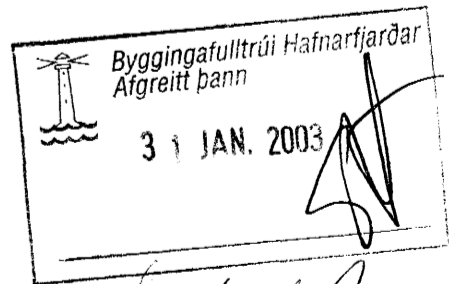

VERKEFNI ÞRASTARÁS 3 HAFNARFJÖRÐUR	DAGS. 30.05.2001	VERK.NR.
GRUNNMYND EFRIHÆÐAR 1 : 50	BR. 10.01.2003	TEK.NR. Á.J.
		TEK.NR. AF 7
		202

JÓN EIRIKUR GUÐMUNDSSON
120759-5319 SÍMI 6994396

ÁSMUNDUR JÓHANSSON
170441-4519 SÍMI 8992943