


DRASTARÁS 3 HAFNARFJÖRÐUR
GLUGGATEIKNING

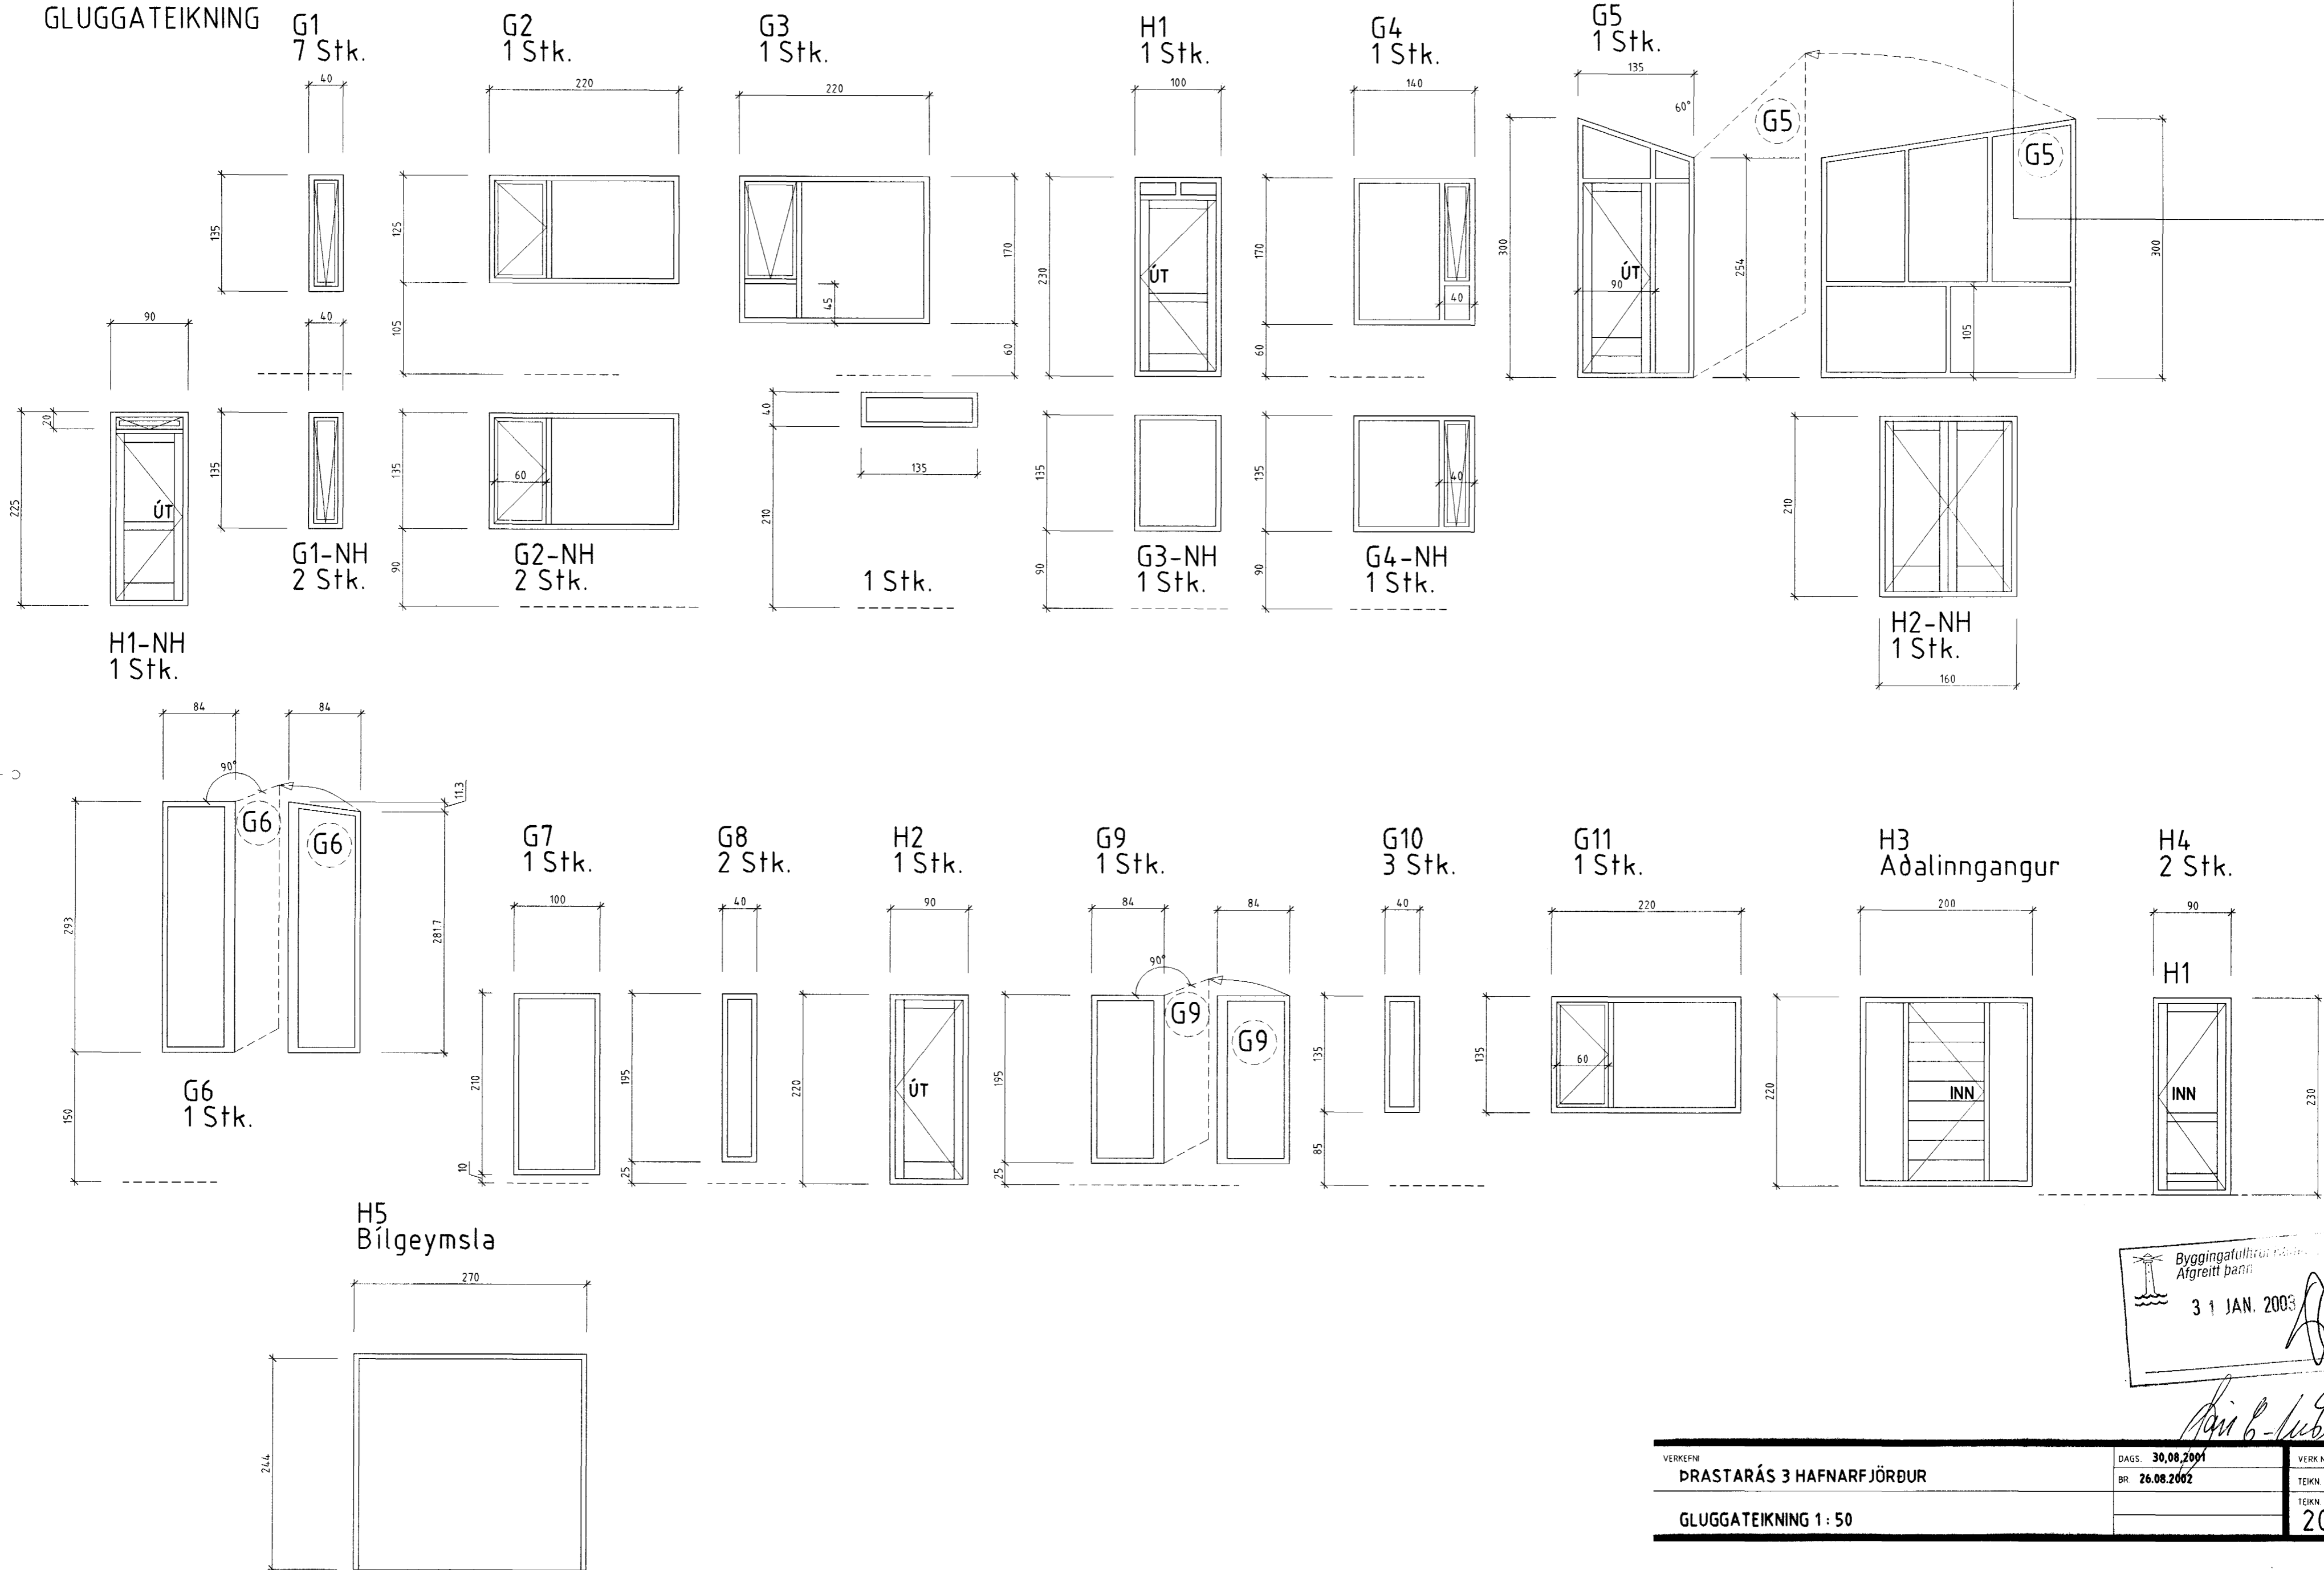

Byggingafulltrúi
Afgreitt þann
31 JAN. 2003

VERKEFNI DRASTARÁS 3 HAFNARFJÖRÐUR	DAGS 30.08.2001	VERK NR.
GLUGGATEIKNING 1 : 50	BR 26.08.2002	TEIKN 7
		TEIKN NR. AF 207

JÓN EIRÍKUR GUÐMUNDSSON
120759-5319 SÍMI 6994396

ASMUNDUR JÓHANSSON
170441-4519 SÍMI 8992943