




Háholt

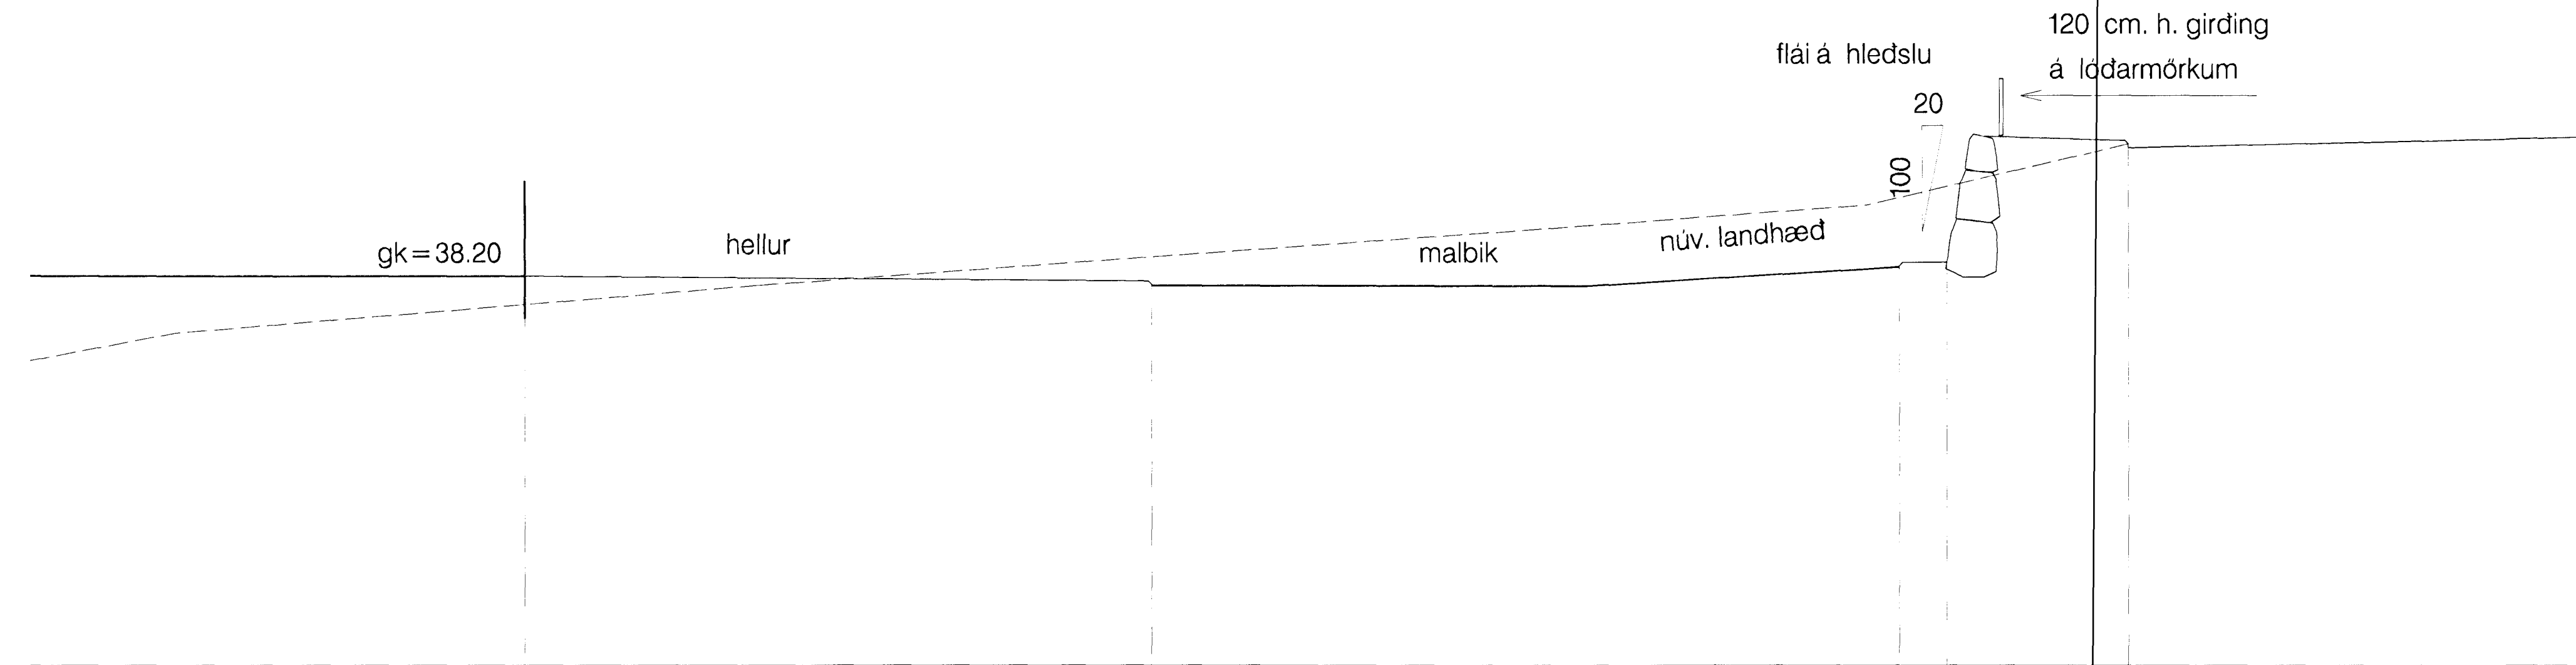

Snid A - A 1
Kvardi 1:100

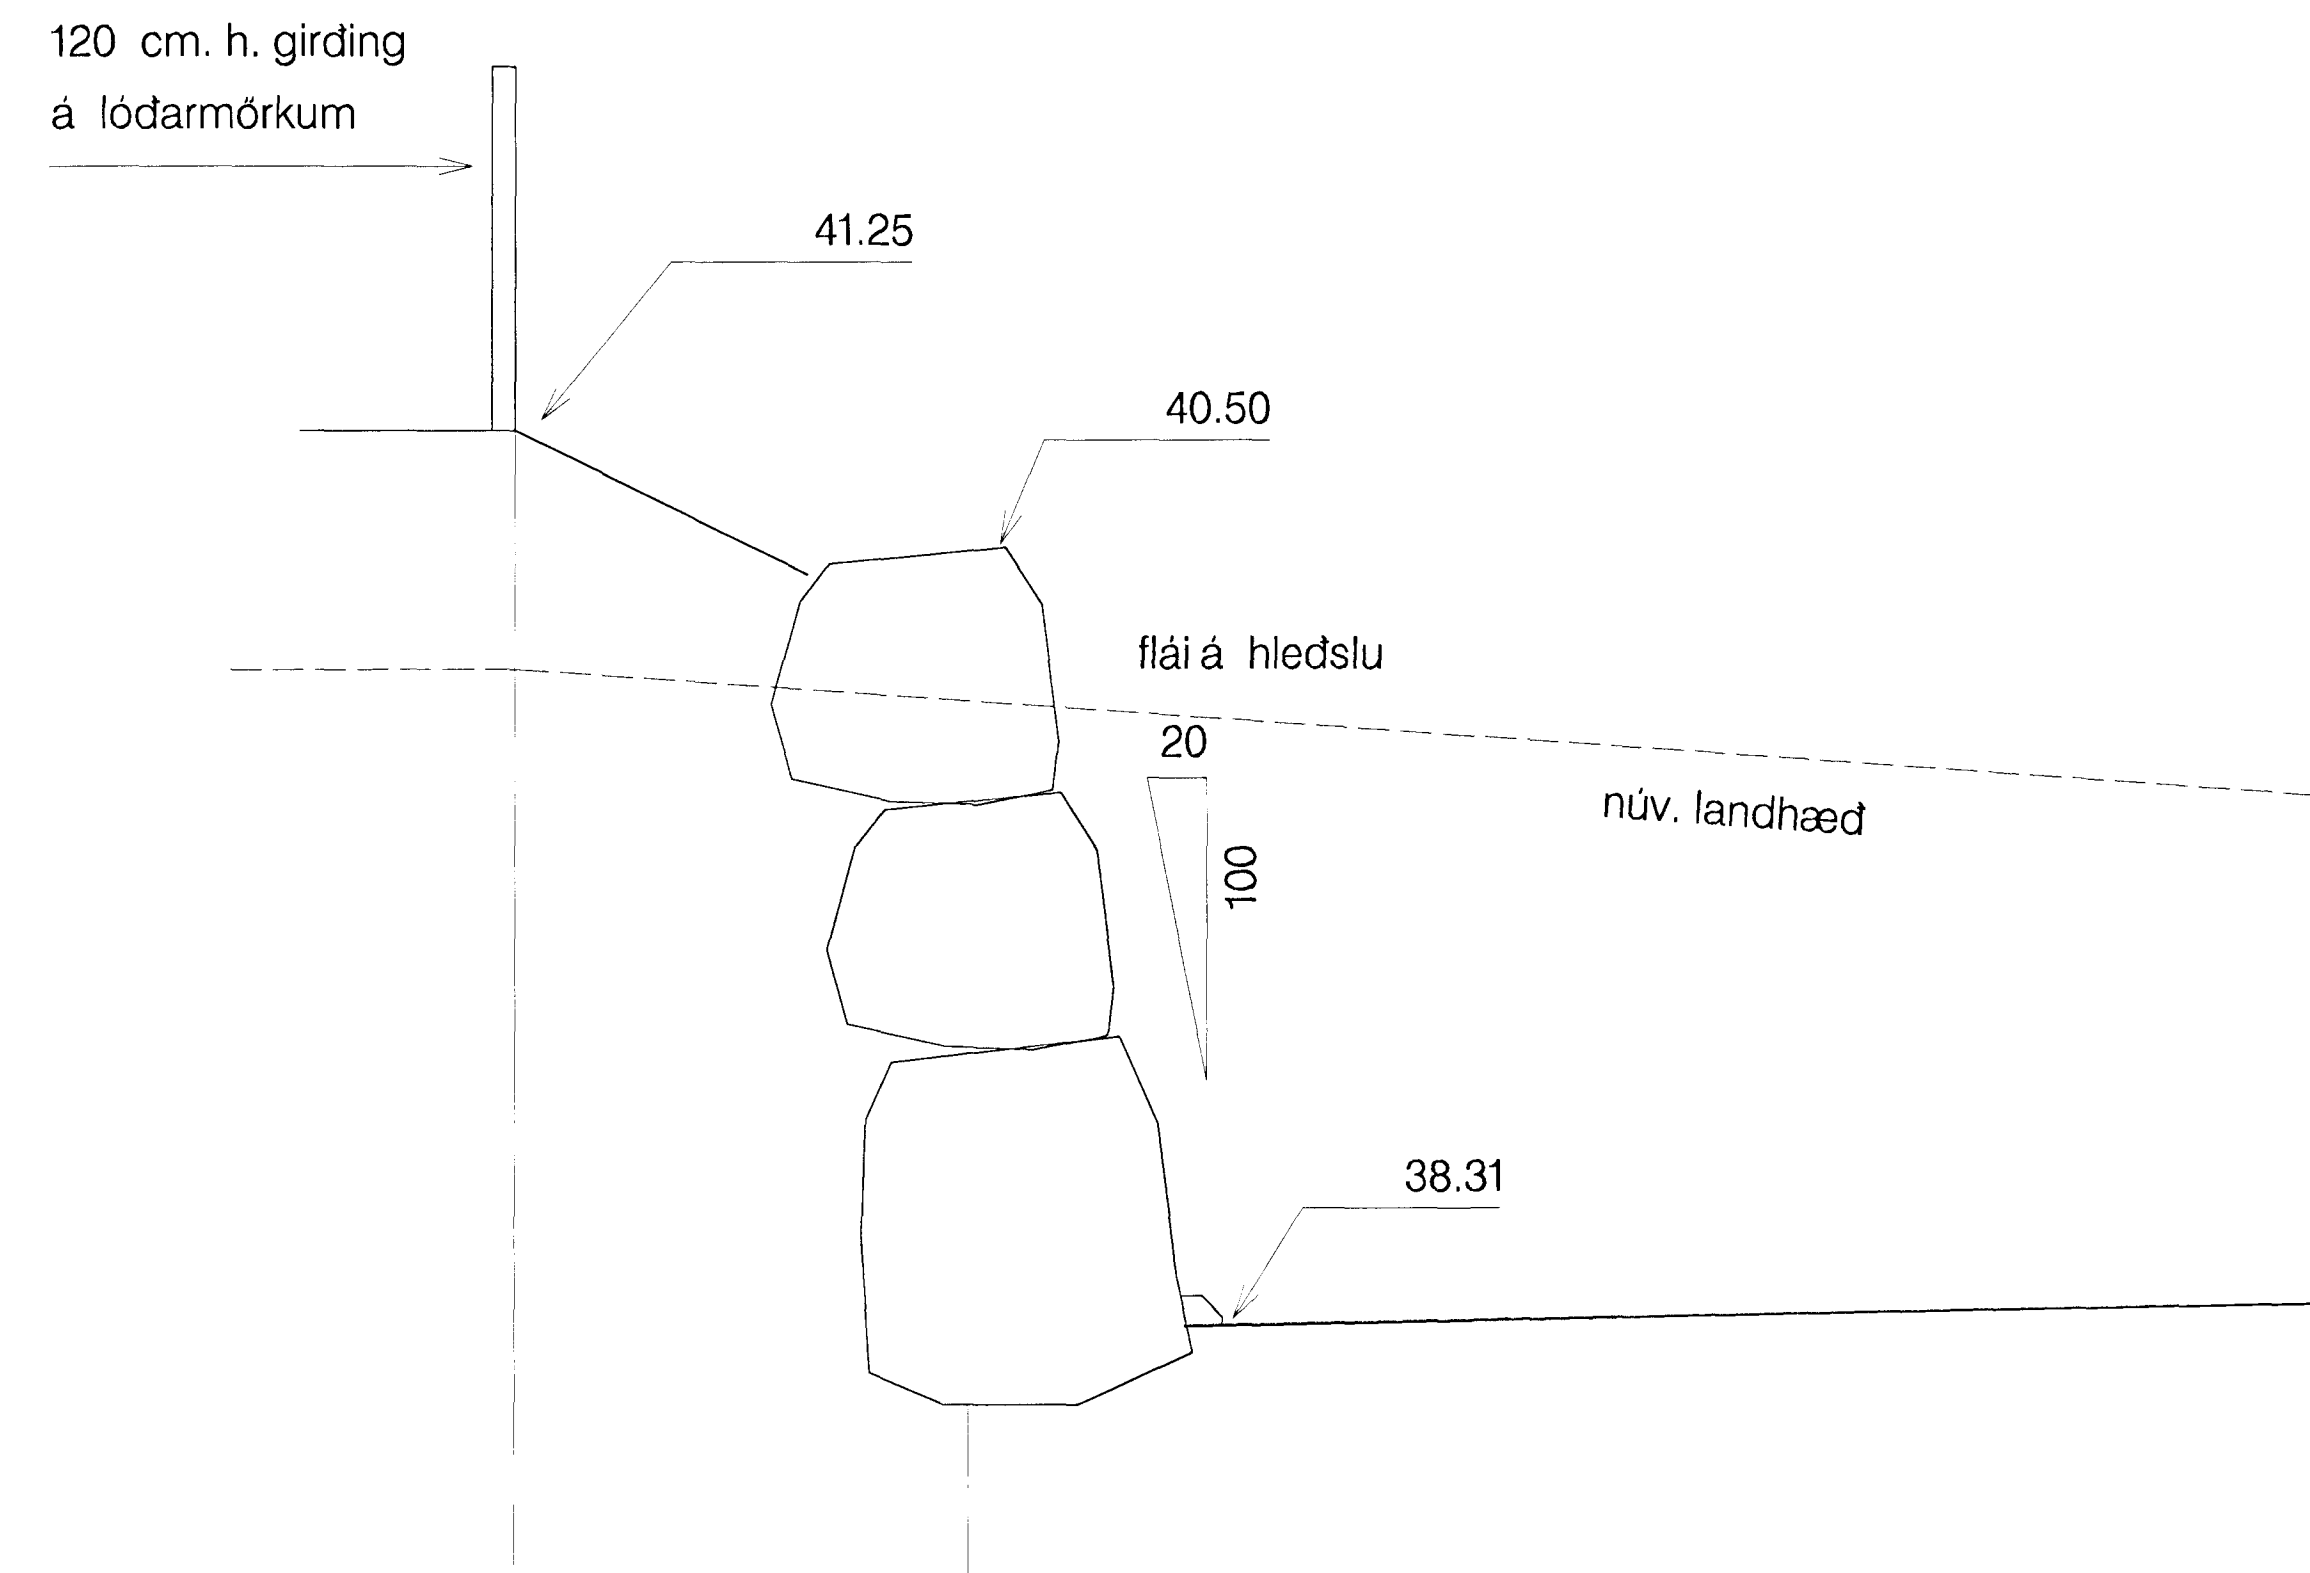

Snid B - B 1
Kvardi 1:25

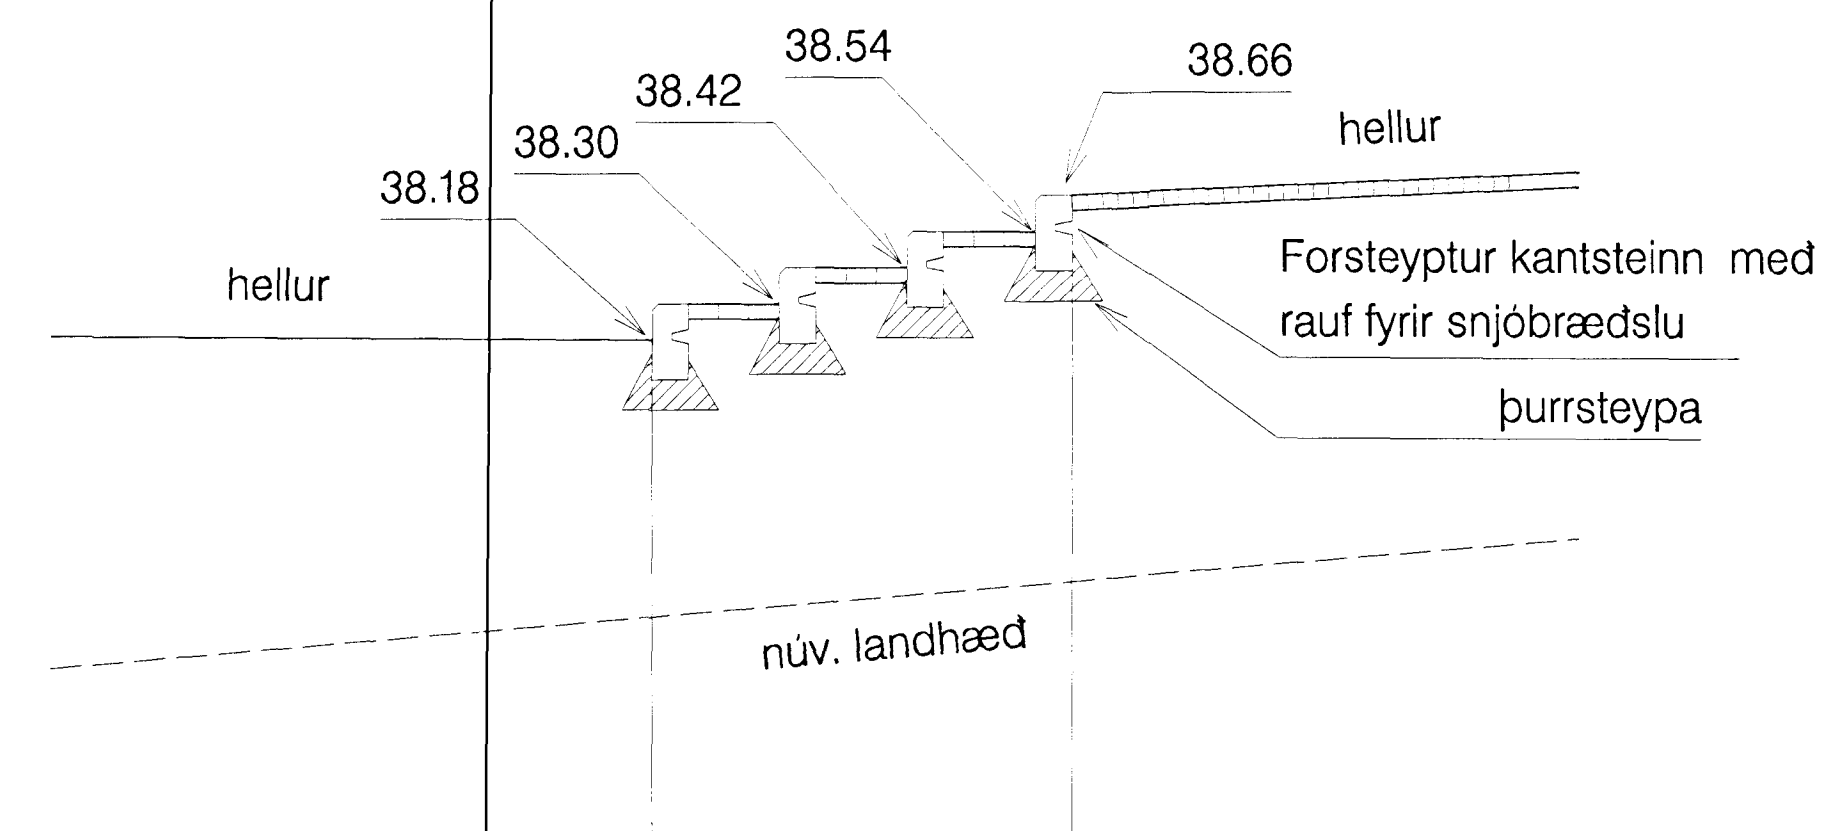

Snid C - C 1
Kvardi 1:25


L.M. ehf.		NORÐURBRÚN 20 104 REYKJAVÍK		SÍMI: 568 8545	
KIARTAN MÖGENSEN LANDSLAGSARHITEKT		FAX: 568 8553		NETF: kxm@lm.is	
Hannað: KM	Breyt: Breyt.	Daga: Breyt.	AE		
Mælt: A	26.08.1999	A			
Samþ.: B		B			
Verkt.: 99.123.04	Tölvuskrit: snid1.2109.dgn	Daga: 28.10.1999	Mæv: 1:25, 1:100		

Leikskóli Háholts 17, Hafnarfirði
 Skipulag lóðar, Sníðmyndir - I.

