



Skyringar Plöntulisti:

- Alaskavídr "Hríma", Salix alaxensis
- Birkir, Betula pubescens
- Ilmreyrnir, Sorbus aucuparia
- Seja, Salix caprea
- Siklagreni, Picea sitchensis

- Alaskavídr "brunn", Salix alaxensis, 70 x 70 cm m.pl.
- Bergflétta, Hedera helix, 60 cm m.pl.
- Birkir, Betula pubescens, 60 x 60 cm m.pl.
- Brekkuvídr, Salix sp. "Brekkuvídr", 70 x 70 cm m.pl.
- Fjallarís, Ribes alpinum, 60 x 60 cm m.pl.
- Gjámispill, Cotoneaster lucidus, 60 x 60 cm m.pl.
- Hansarós, Rosa rugosa ssp. "Hansa", 60 x 60 cm m.pl.
- Lodkvistur, Spiraea mollifolia, 60 x 60 cm m.pl.
- Lodvídr, Salix lanata, 60 x 60 cm m.pl.
- Rífs, Ribes spicatum, 100 cm m.pl.
- Runnamúra, Potentilla fruticosa, 60 x 60 cm m.pl.
- Snjóber, Symphoricarpos albus, 60 x 60 cm m.pl.
- Sóber, Ribes nigrum, 100 cm m.pl.
- Sunnukvistur, Spiraea nipponica, 60 x 60 cm m.pl.

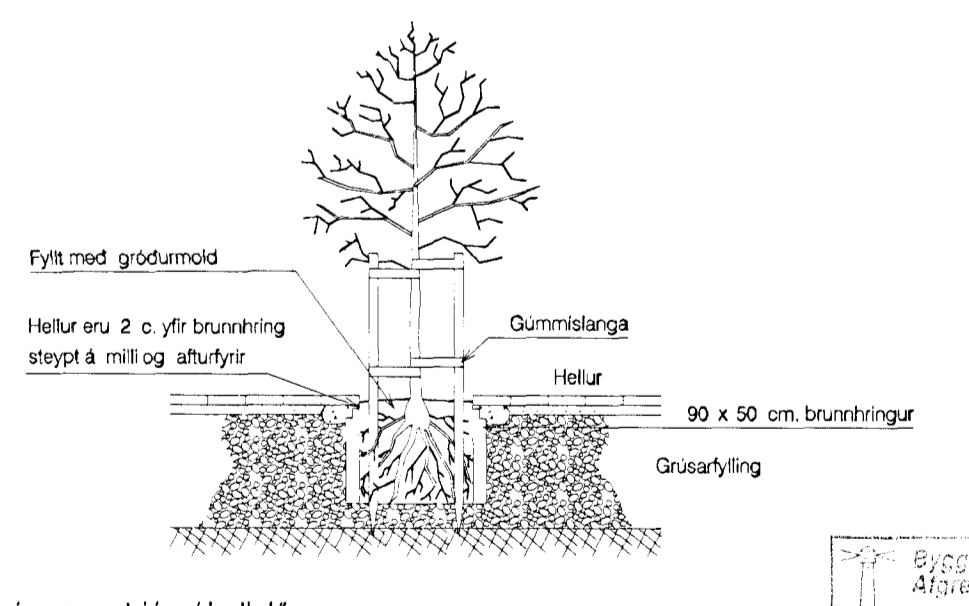

Frágangur trjáa í hellulögn

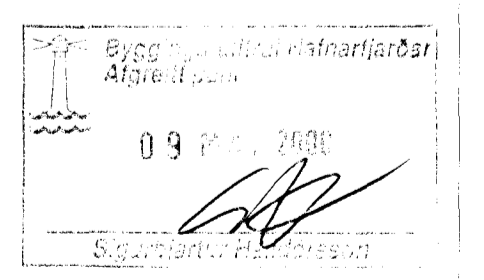

L.M. ehf.
 NORDURBRÚN 20
 104 REYKJAVÍK
 Sími: 568 8545
 Fax: 568 8533
 NETF: lae@lm.is

Leikskóli Háholti 17, Hafnarfirði
 Skipulag lóðar; Plöntuteikning

Hanna: KM Breyt: Dags: Breyt: Af:

Máli: A 26.08.1999 A

Samþ: B B

Virktí: 09.12.07 Tölvaðsk: plöntulisti.2109.dgn Daga: 21.09.1999 Mör: 1:200