


vesturgafi

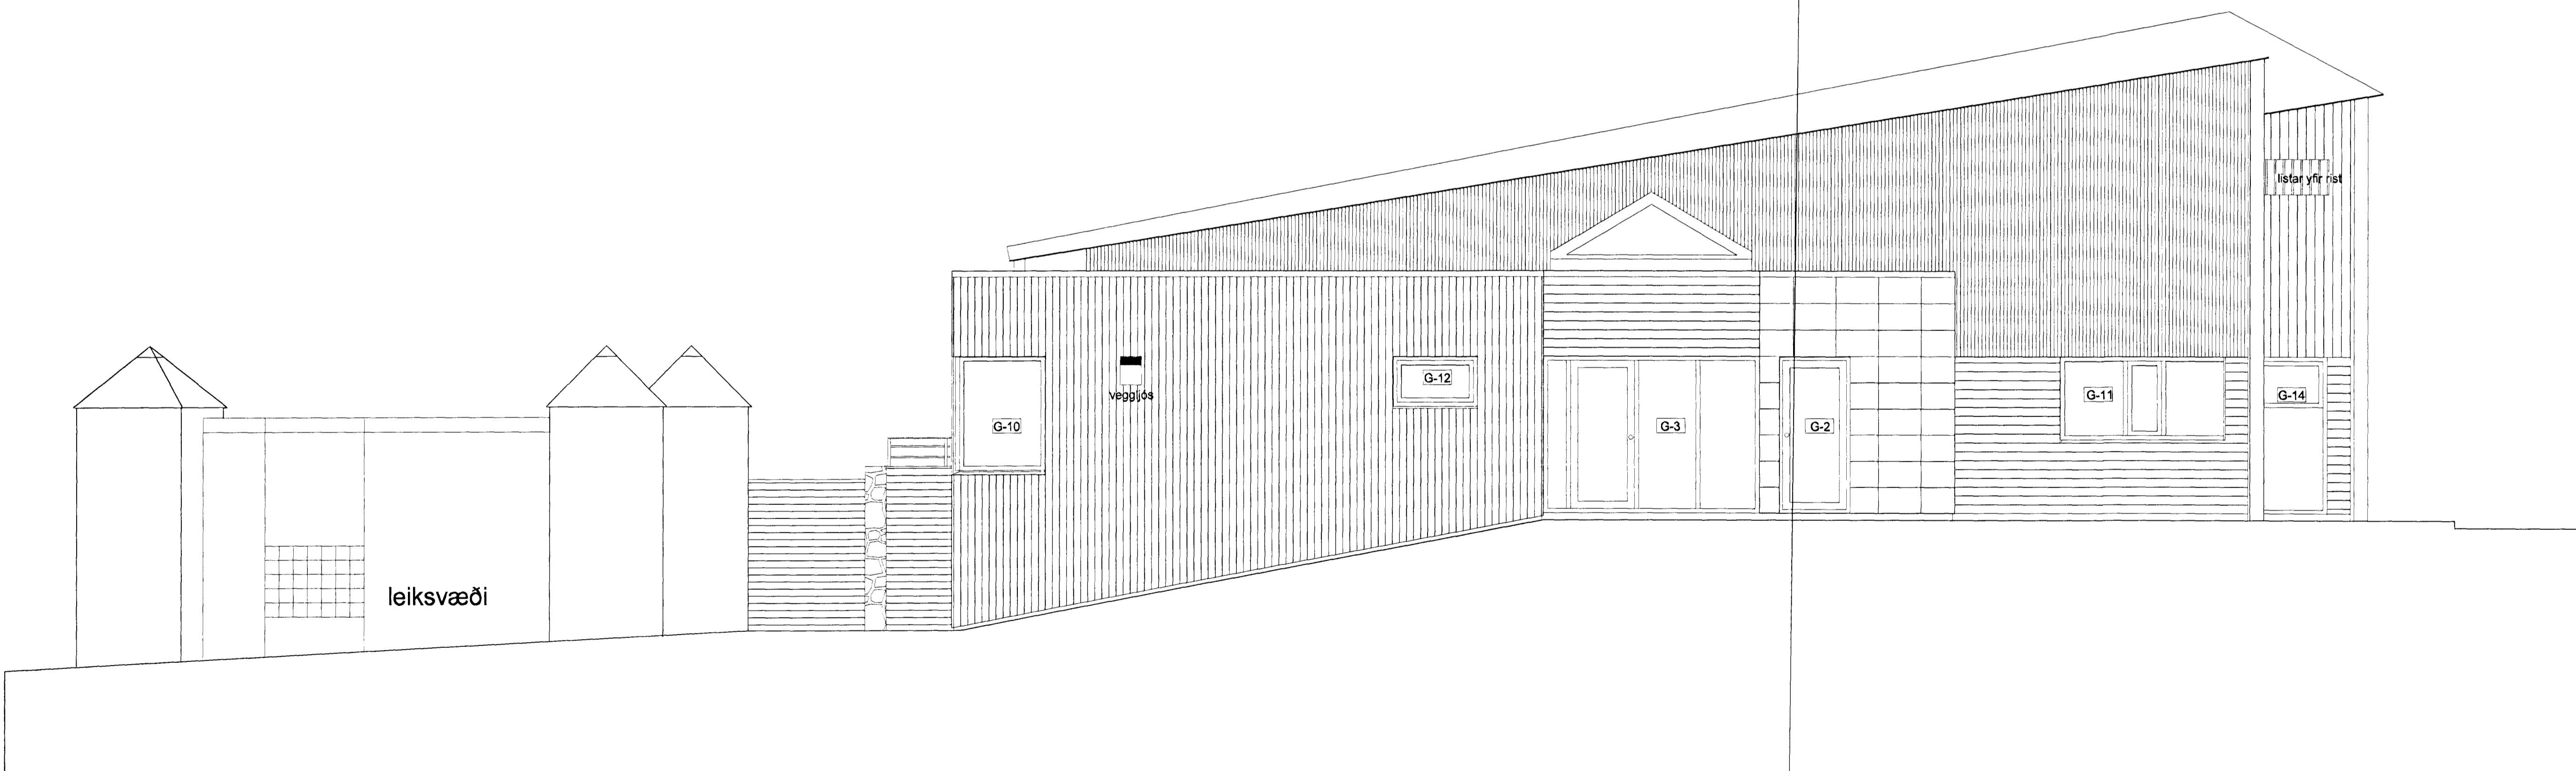

austurgafi

LEIKSKÓLI VIÐ HÁHOLT 17
Í HAFNARFIRÐI

verk nr. 990306 teikn. nr. 2-11

vesturgafi og austurgafi

1:50 A.Th. G.G. 28.10.1999

albina thordarson arkitekt fal
k.t. 081039-2679 sími 588 8630
teiknistofa víðihlíð 45 fax 568 5530
105 reykjavík netfang albina@simnet.is

Albina Thordarson