


Samþykkt á fundi bygginga-  
nefndar þ. 24. 7. 1991

BYGGINGAFULLTRÖNN  
HAFNARFIRÐI

HÁHOLT 5 OG 7

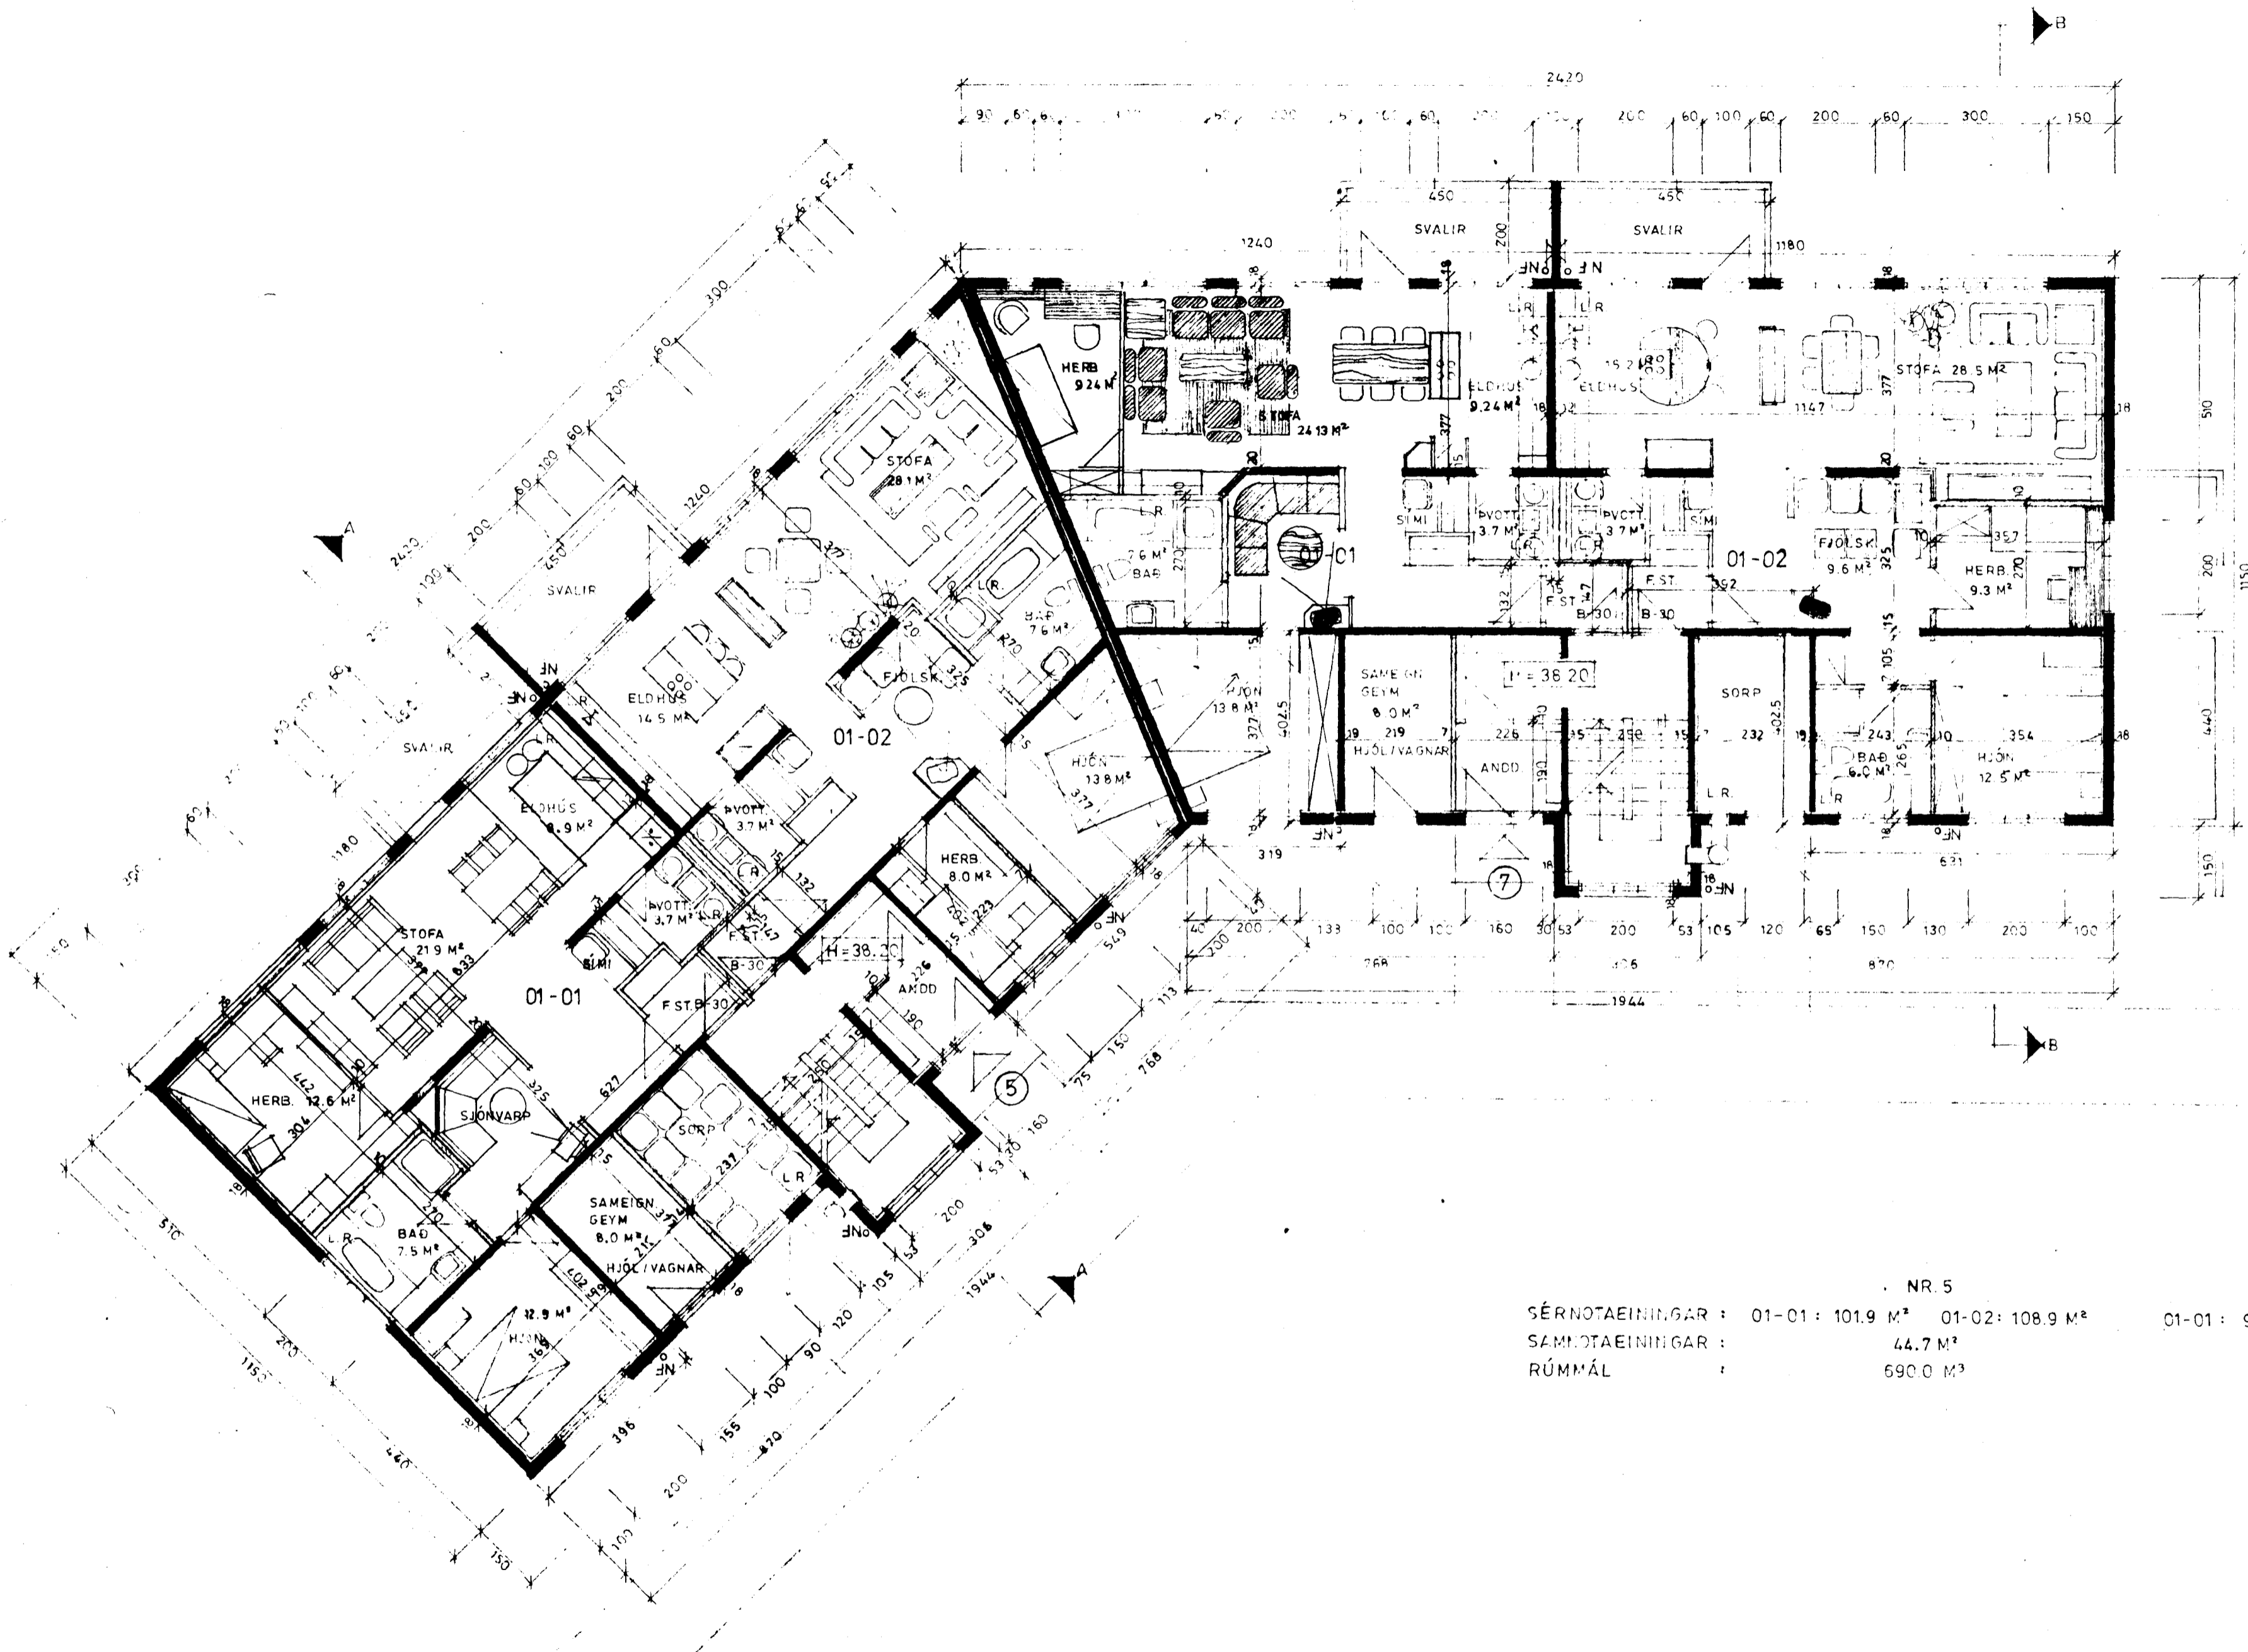

1. HÆÐ

	NR. 5	NR. 7
SÉRNOTAEININGAR :	01-01 : 101.9 M <sup>2</sup> 01-02 : 108.9 M <sup>2</sup>	01-01 : 99.7 M <sup>2</sup> 01-02 : 111.4 M <sup>2</sup>
SAMNOTAEININGAR :	44.7 M <sup>2</sup>	44.5 M <sup>2</sup>
RÚMMÁL :	690.0 M <sup>3</sup>	690.0 M <sup>3</sup>

SKENT: 18/G-91  
RETTI N.F. 01

*Handwritten signature: Halldóra Stefánsdóttir*