


Ser. lýkkt á fundi bygginga-
nefndar p. 8.10.1988

BYGGINGAFULLTRÚINN
Í HAFNARFIRÐI

Þorgerður

HÁHOLT 5 OG 7

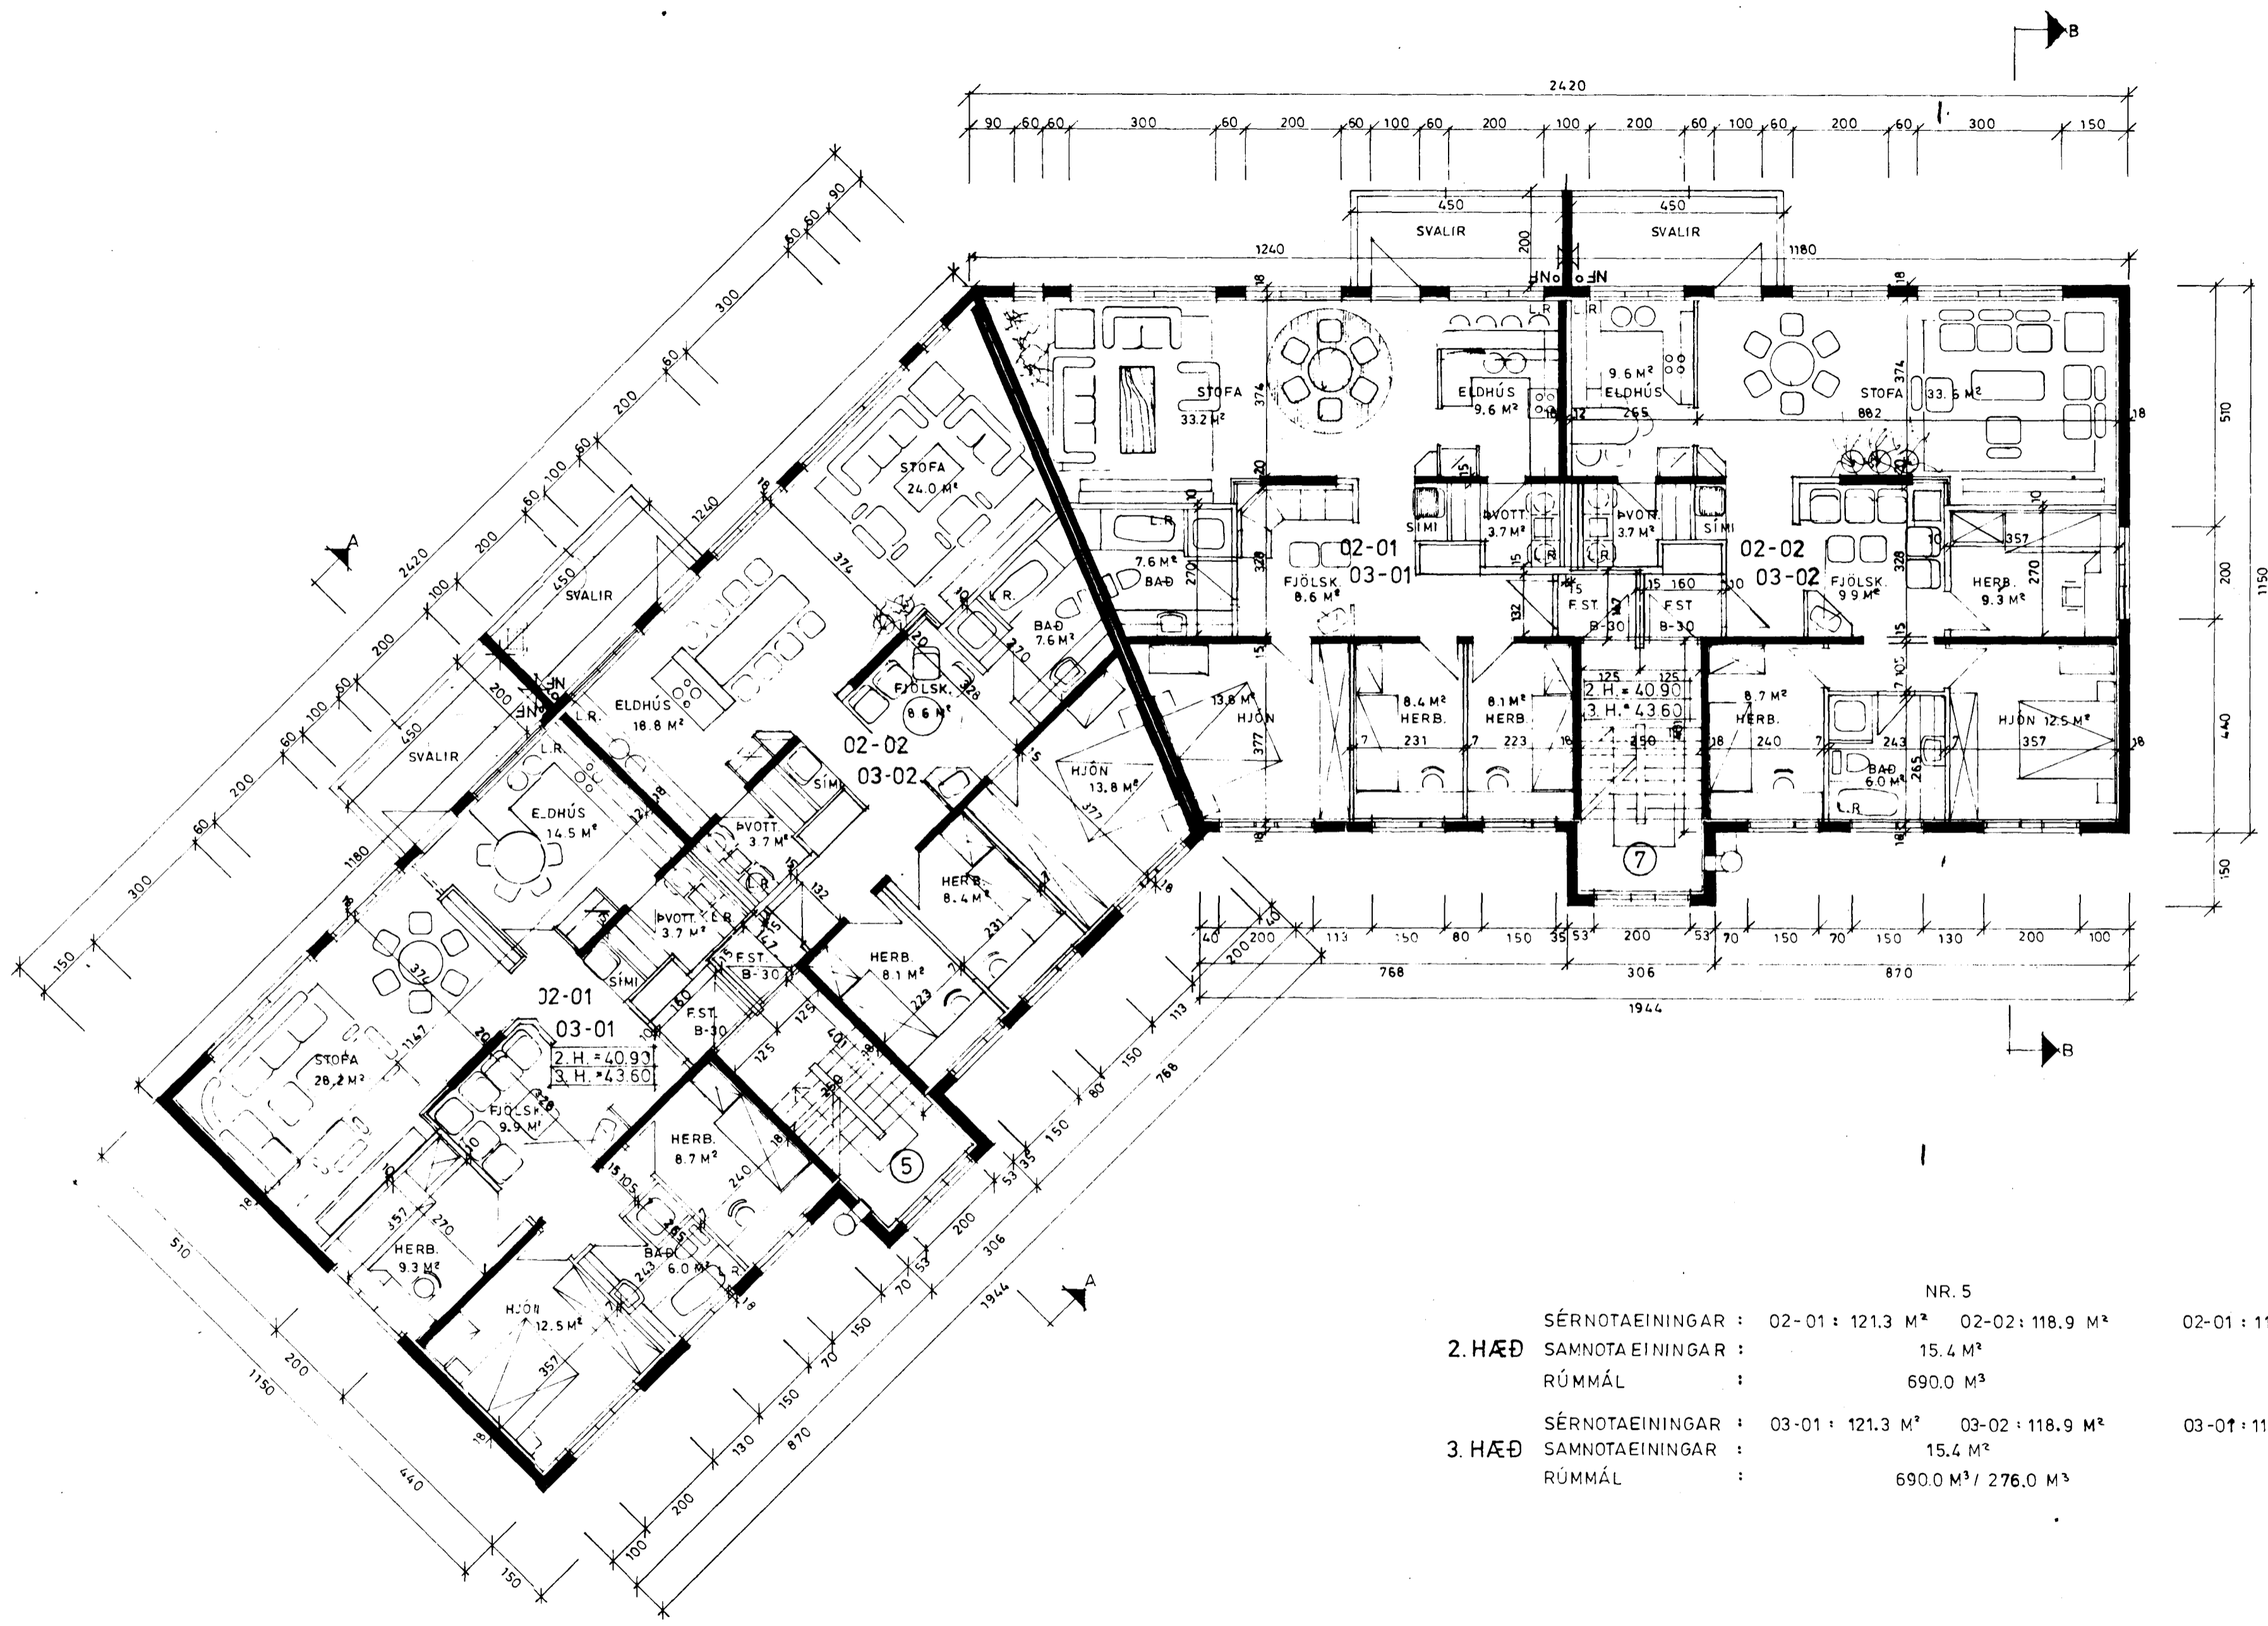

2. HÆÐ OG 3. HÆÐ

	NR. 5		NR. 7	
SÉRNOTAEININGAR :	02-01 : 121.3 M ²	02-02 : 118.9 M ²	02-01 : 118.9 M ²	02-02 : 121.3 M ²
2. HÆÐ SAMNOTAEININGAR :	15.4 M ²		15.4 M ²	
RÚMMÁL :	690.0 M ³		690.0 M ³	
SÉRNOTAEININGAR :	03-01 : 121.3 M ²	03-02 : 118.9 M ²	03-01 : 118.9 M ²	03-02 : 121.3 M ²
3. HÆÐ SAMNOTAEININGAR :	15.4 M ²		15.4 M ²	
RÚMMÁL :	690.0 M ³ / 276.0 M ³		690.0 M ³ / 276.0 M ³	

Þorgerður