



HÁHVAMMUR 14.

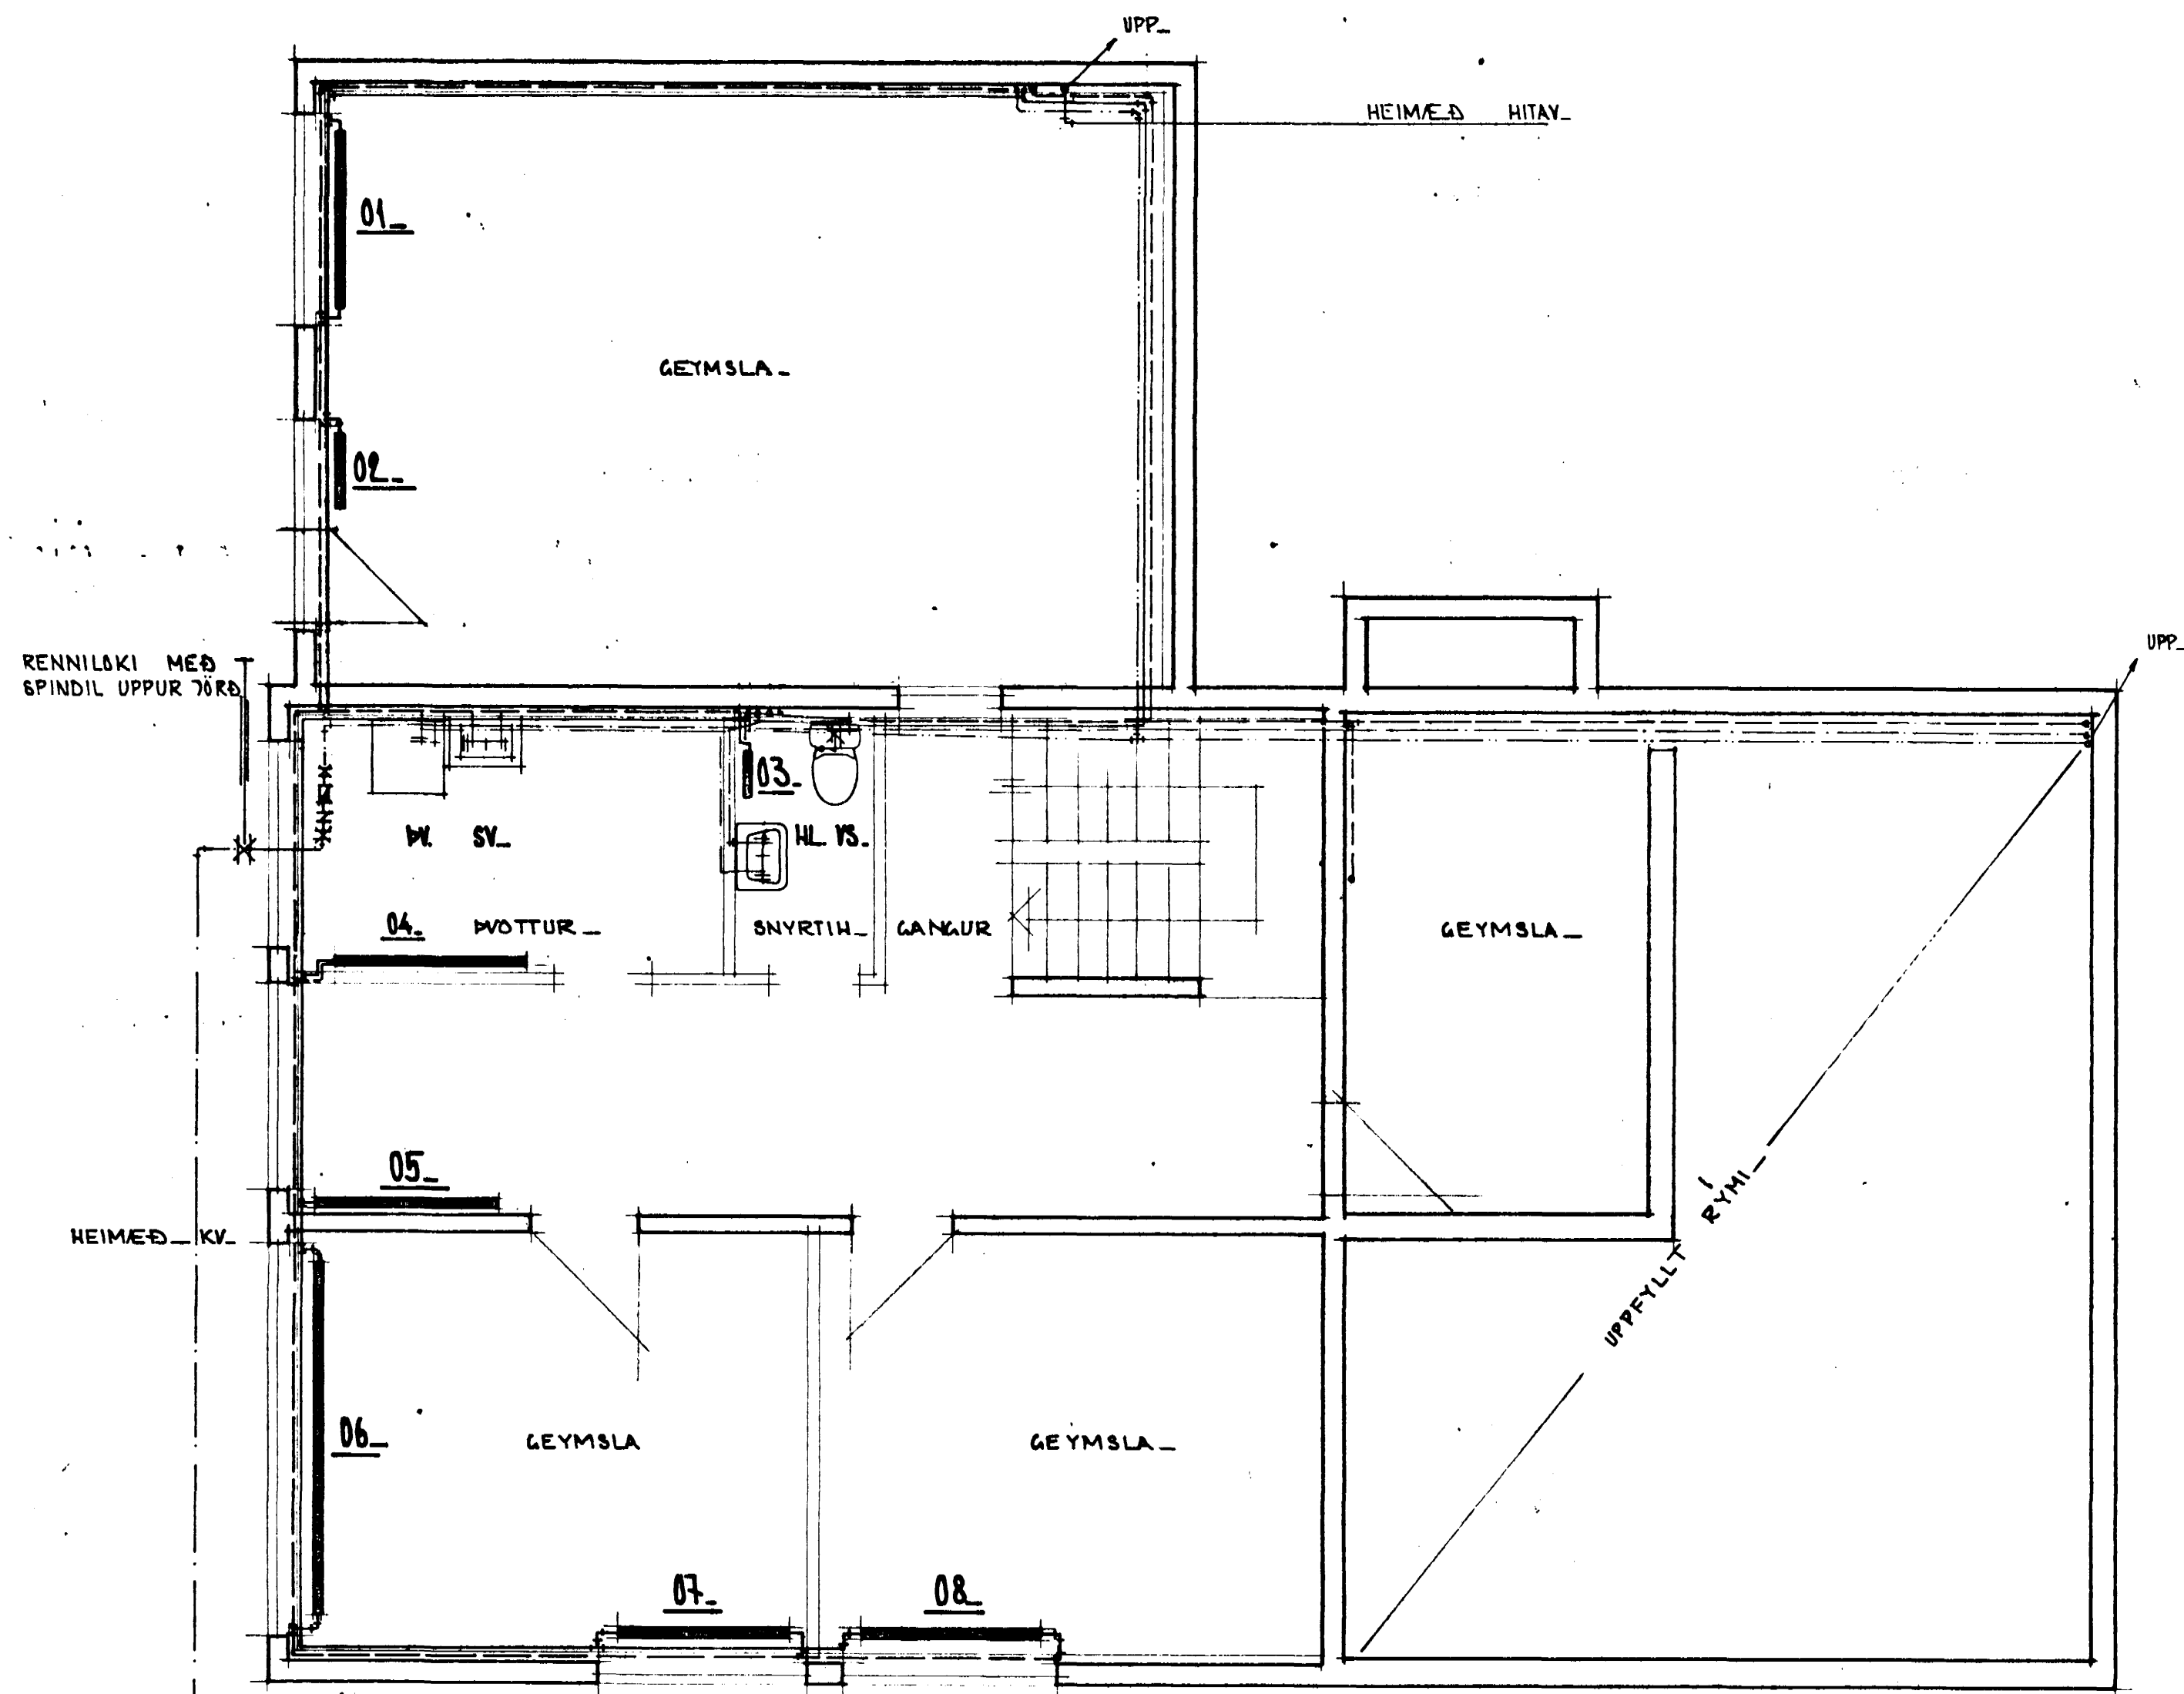

GRUNNMYND KJALLARA 1:50

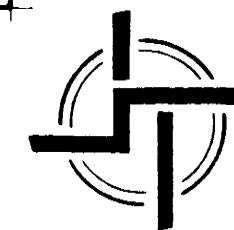

STAÐALHÚS S F

TEIKNISTOFA SÍÐUMÚLA 31 SÍMI 83141

VERKEFNI	DAGS.	1980	VERK NR SU 43
HITA OG NEYZLUVATNSLAGNIR	MKV.	1:50	
HÁHVAMMUR 14 - HAFNARFIRDI	BR. MÓT 1981	FL.	
	BLAD NR	3.02.	

SIGURDUR GUDMUNDSSON SIGURDUR P KRISTJÁNSSON FTFI