




HAIHVAMMUR 15

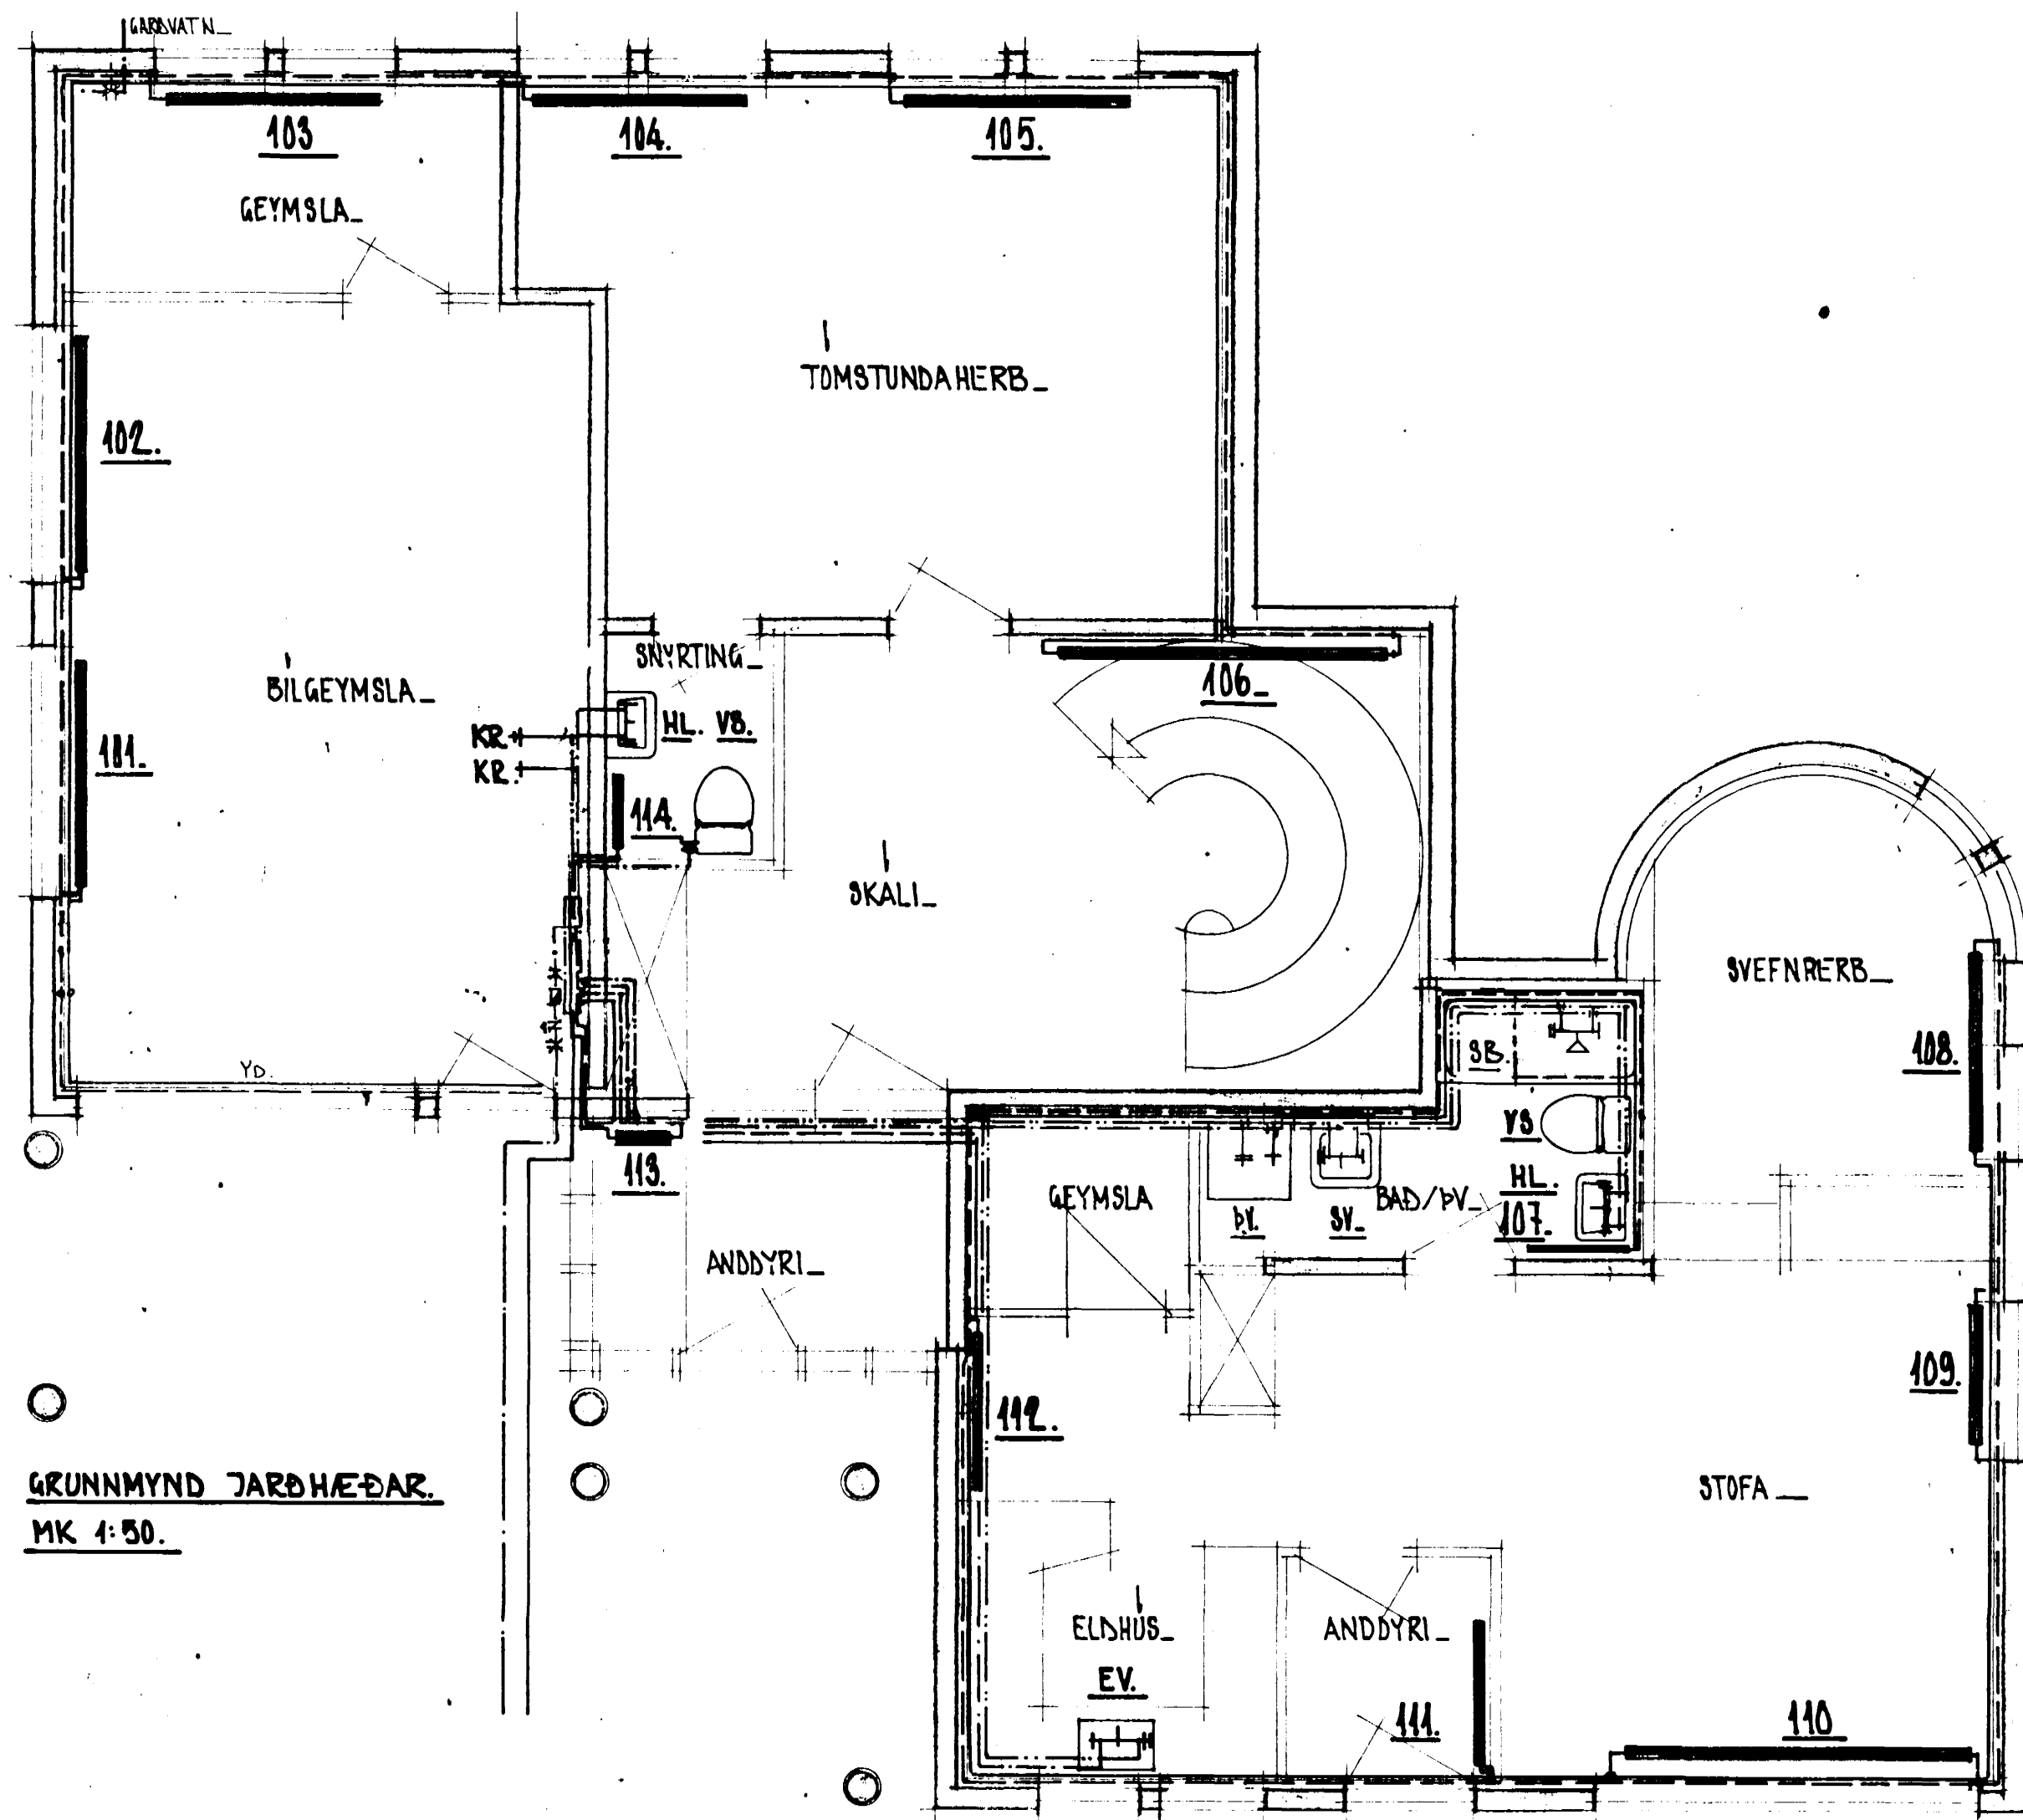

GRUNNMYND JARÐHÆÐAR.
MK 1:50.

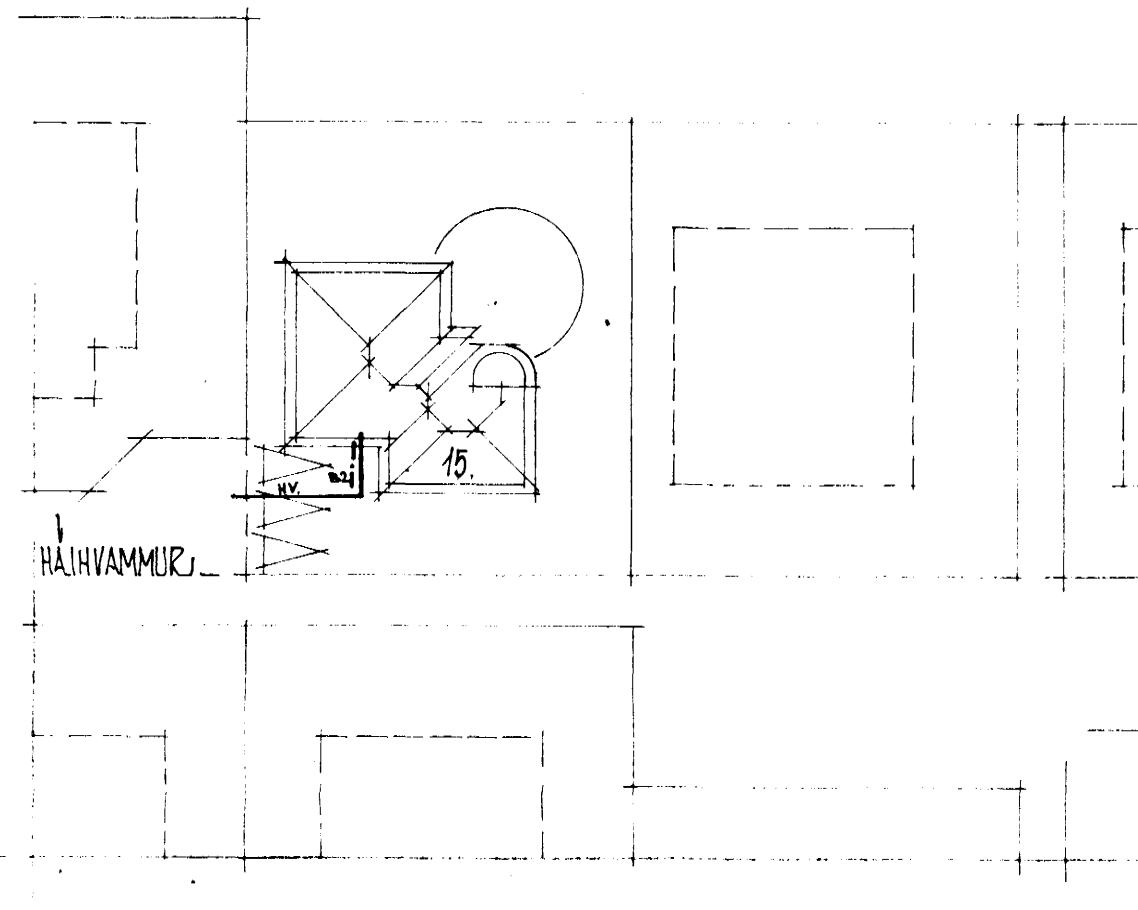

AFSTÖÐUMYND MK 1:500.

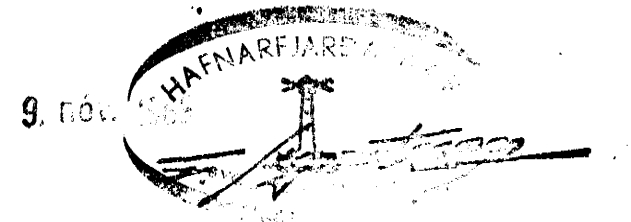

STADALHÚS S
TEIKNISTOFA SÍÐUMÚLA 31 SÍMI 83141

VERKEFNI	DAGS.	1982.	VERK NR
HITUN OG NEYZLUVATN GRM. NH	MKV. 1:50.	1:500.	
HAIHVAMMUR 15 HAFNARFJÖRÐUR	BR. Okt '83	SK	SU 101.
	BLAD NR	3.02.	

SIGURDUR GUDMUNDSSON SIGURDUR P KRISTJÁNSSON FTFI