



HAIHVAMMUR 15_

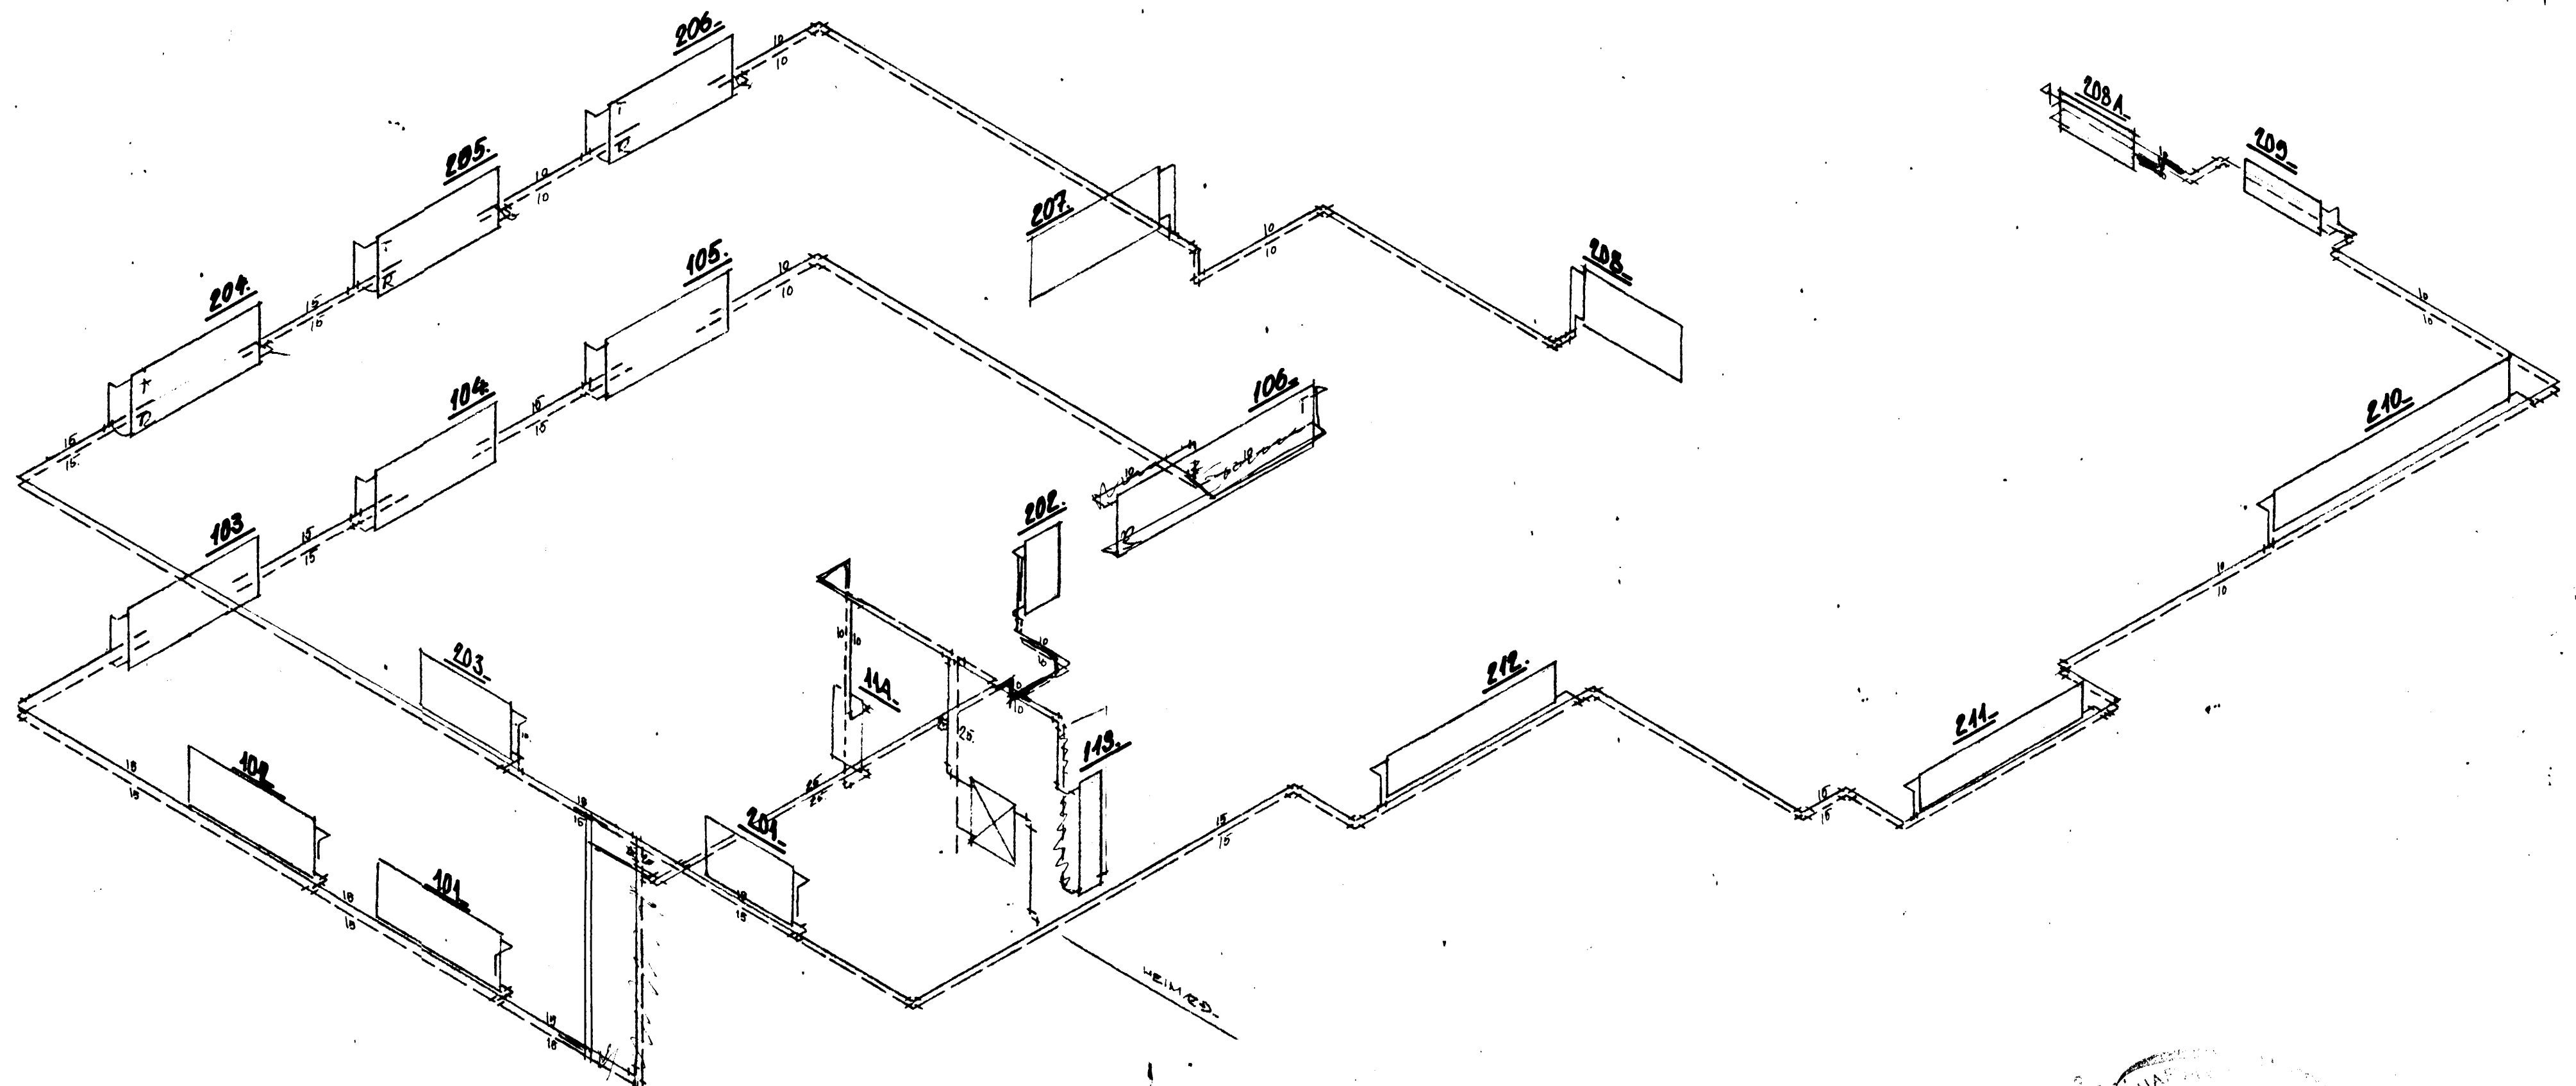

LAGNARMYND_

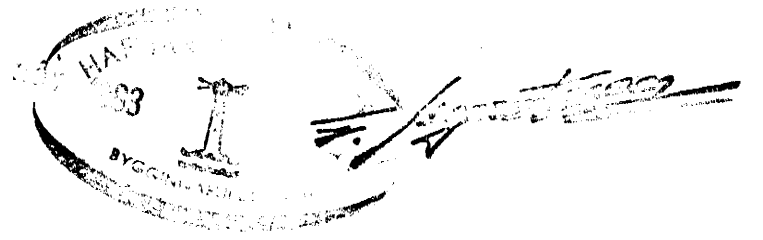

STADALHÚS S F
 TEIKNISTOFA SÍÐUMÚLA 31 SÍMI 83141

VERKEFNI HITUN. LÖGN A EFRI H M.H.	DAGS. 1982.	VERK NR
HAIHVAMMUR 15. HAFNARFIRÐI.	MKV.	SU 101_
	BR. Okt 83. SK	
	BLAD NR 3.04.	

SIGURDUR GUDMUNDSSON SIGURDUR KRISTJÁNSSON FTFÍ