
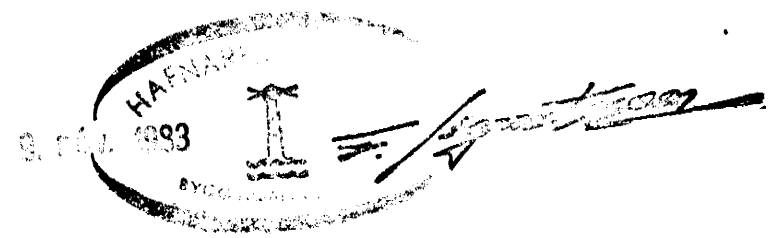


1
HAIHVAMMUR 15.

NEYZLUVATN - LAGNARMYND_

HITUN - LAGNARMYND_

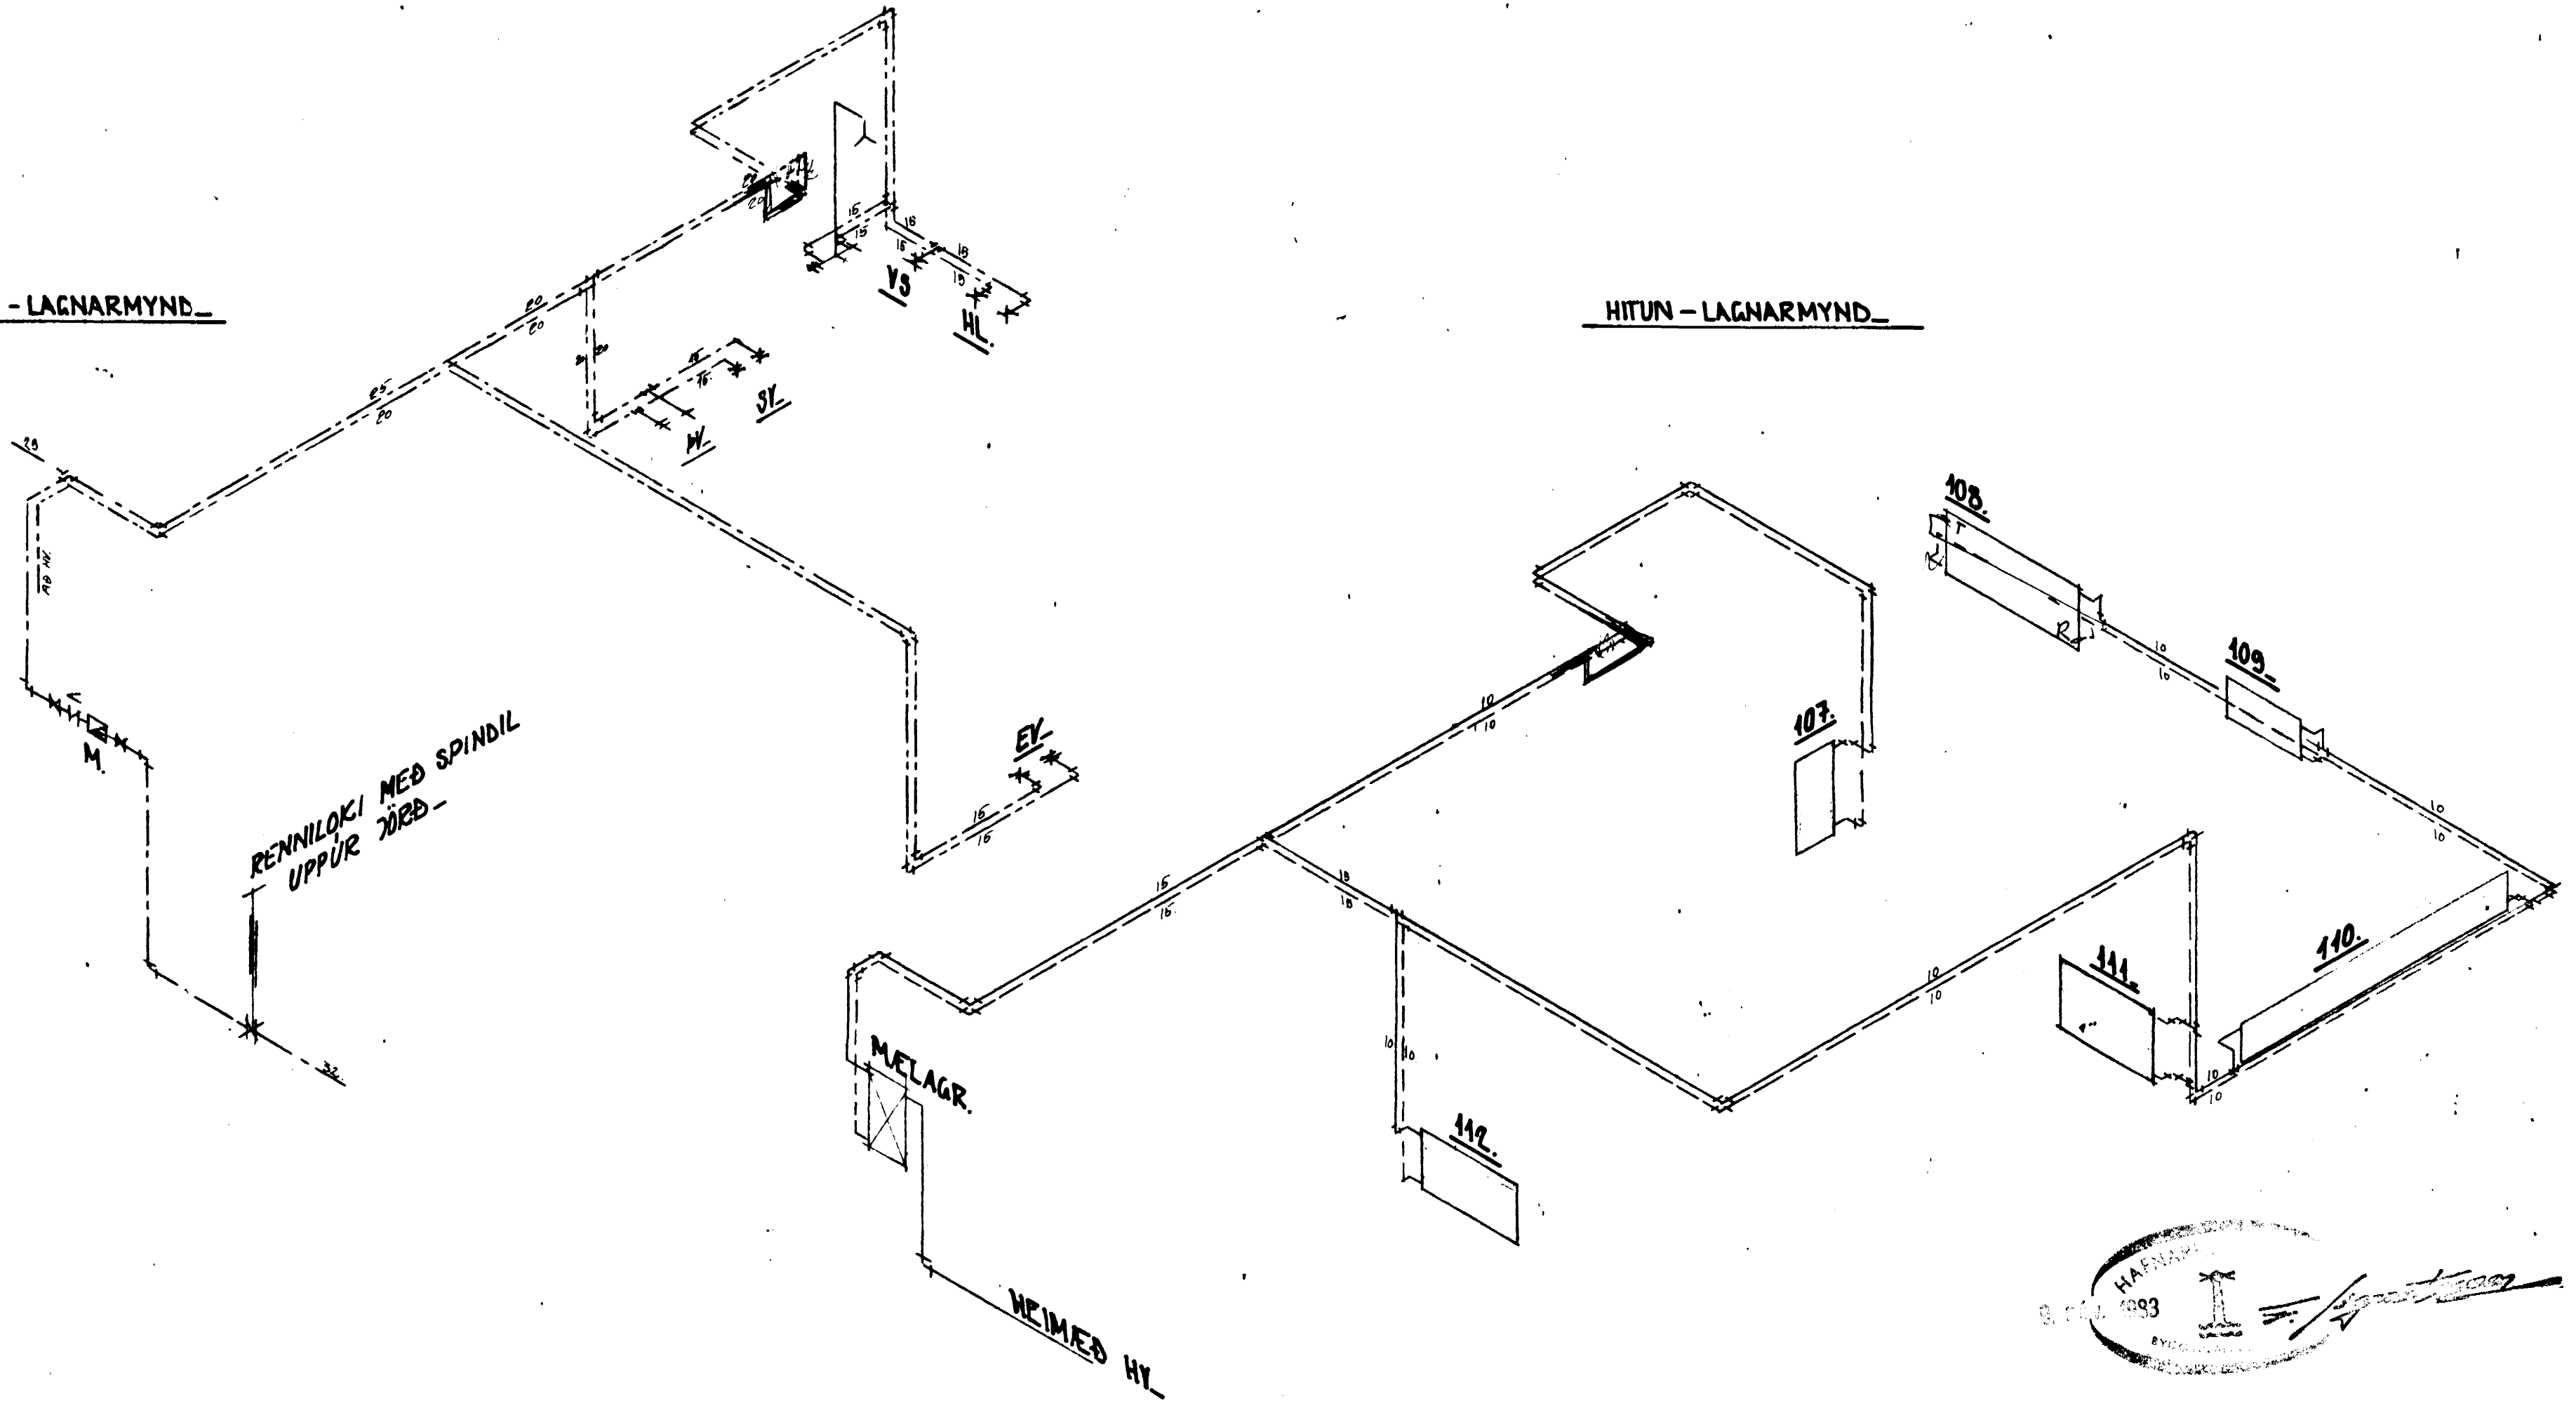

STADALHUS S
TEIKNISTOFA SIÐUMULA 31 SIMI 83141

VERKEFNI	DAGS.	1982	VERK NR
HITUN OG NEYZLUVATN_ LAGNARMYND	MKV.	0	
HAIHVAMMUR 15 HAFNARFIRÐI	BR.	019 133 21	SU 101_
	BLAD NR	3.05.	
SIGURDUR GUDMUNDSSON SIGURDUR P KRISTJANSSON FTFI			