


KERFI ≈ 1:50

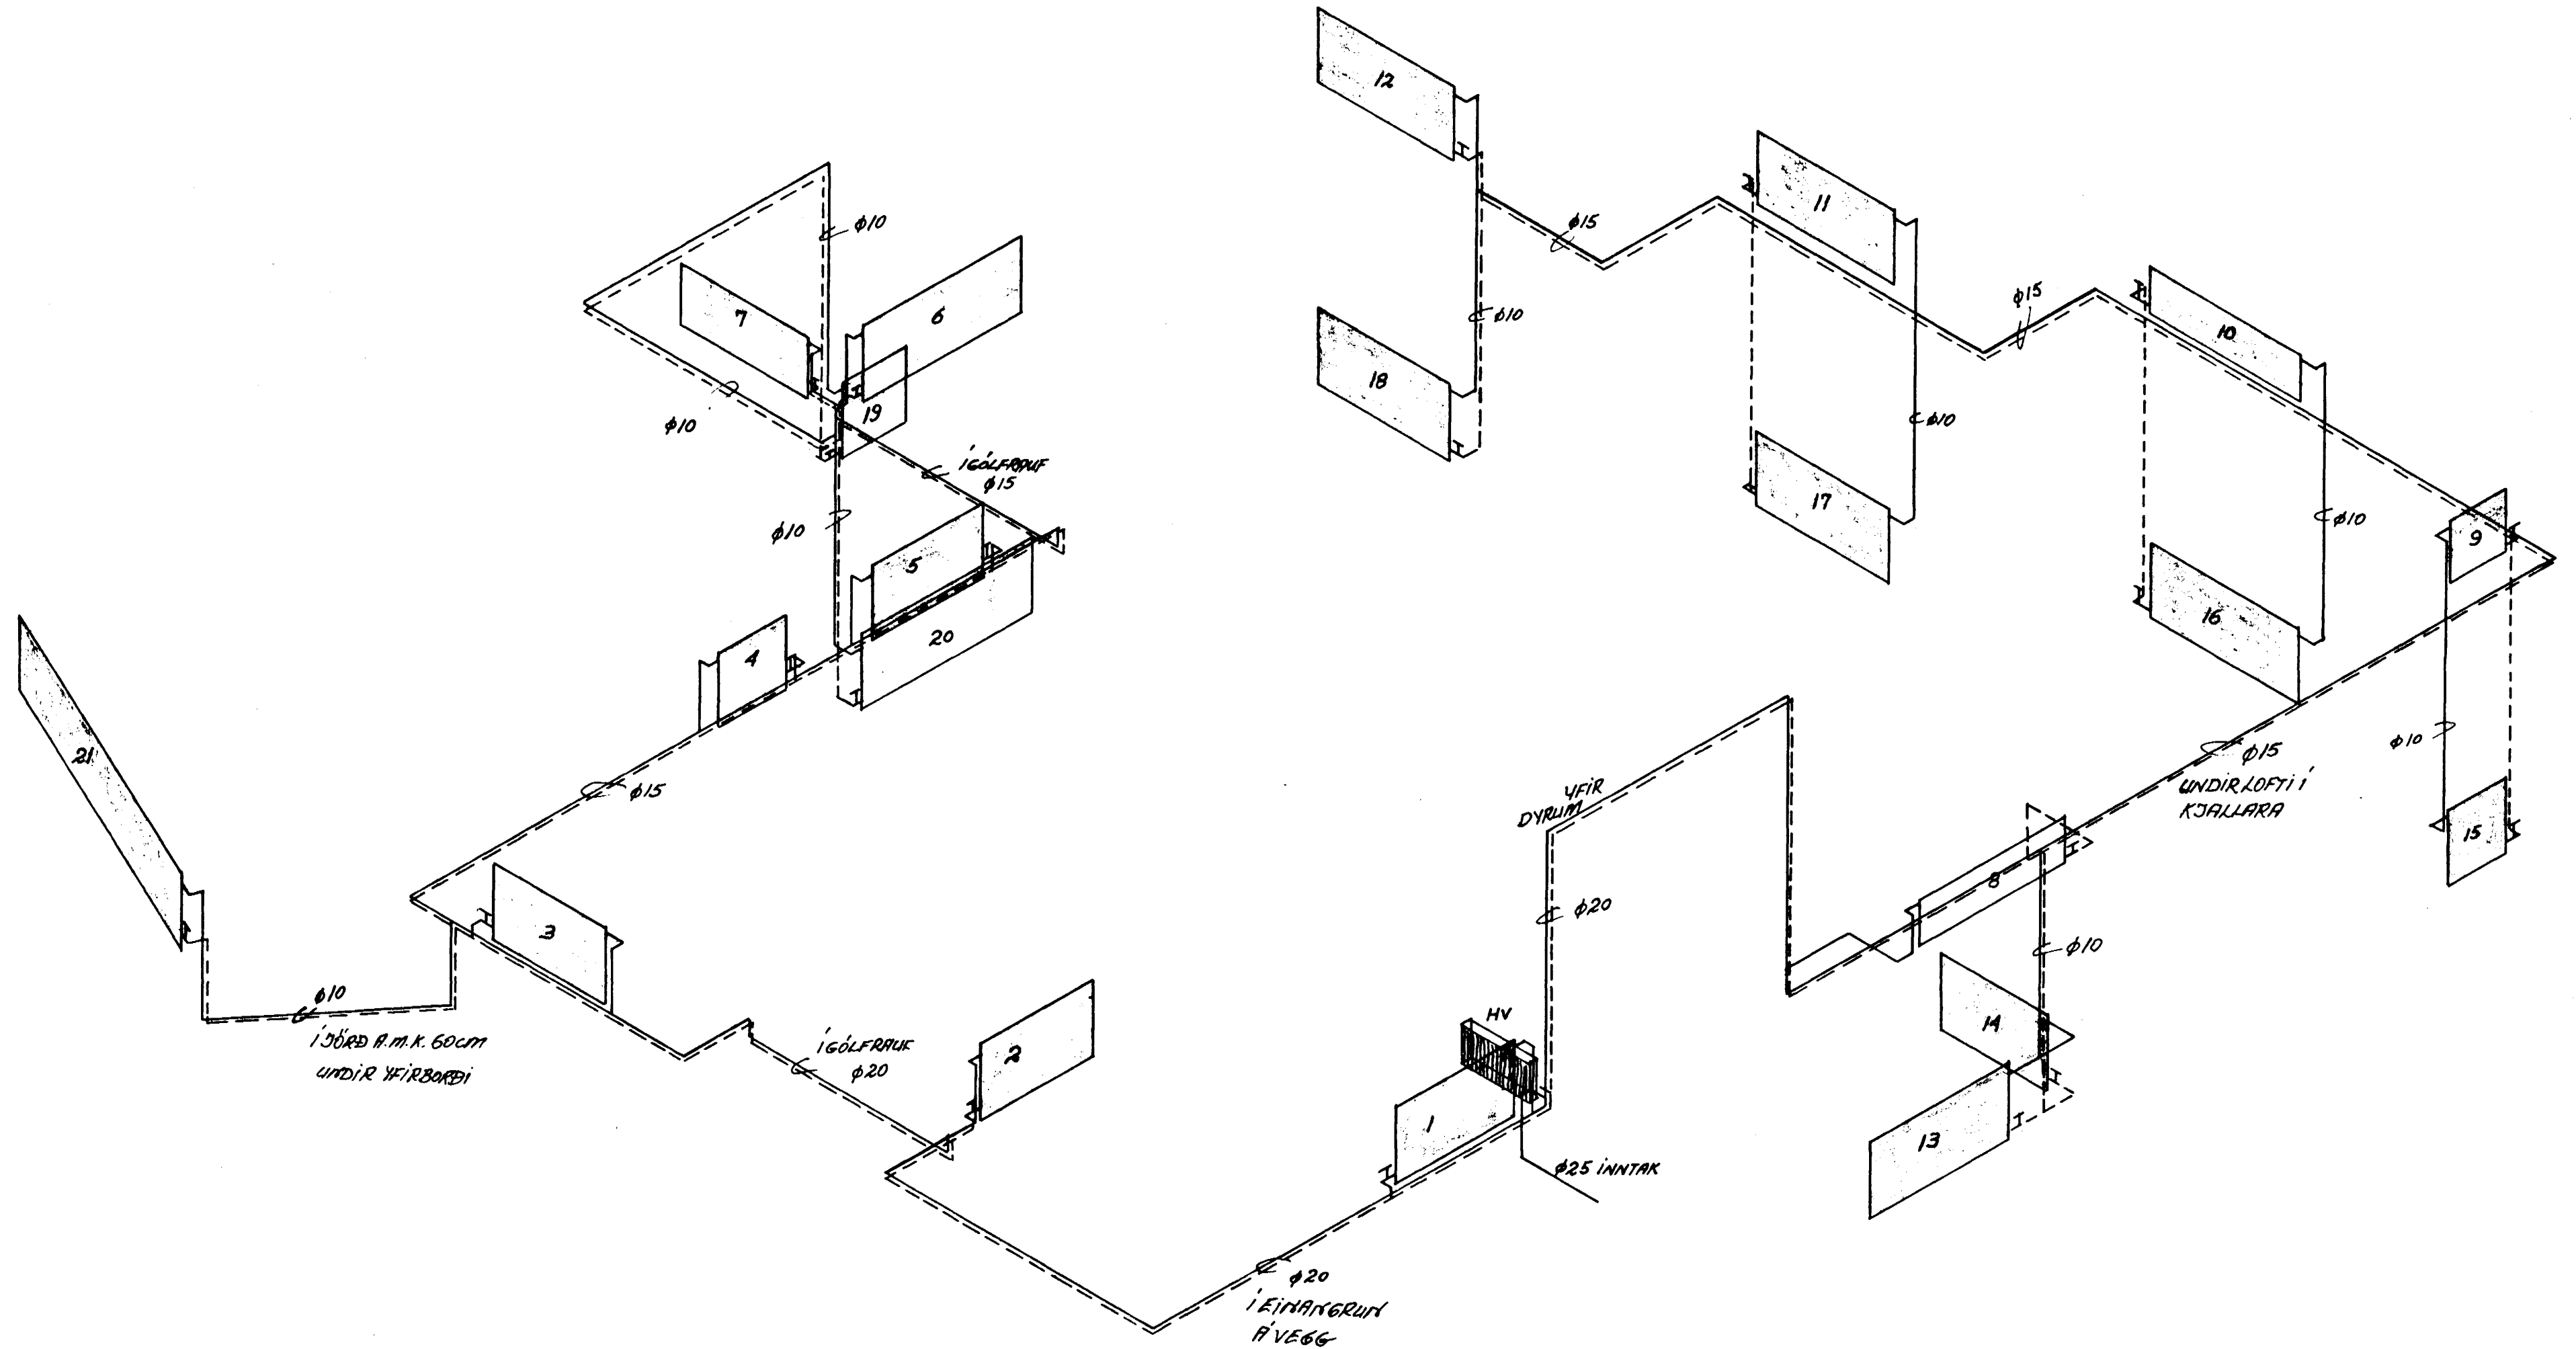

HÁHVAMMUR 6 HAFNARFIRÐI	HAFNARFIRÐI MARZ '80
HITALÖGN KERFI, RÚMMYND ≈ 1:500	TEIKNING NR. 4.2. REIKN. H.P.P. TEIKN. H.P.P.
HALLDÓR HANNESSON BYGGVERKFRUMFI GUNNARSSUNDI 10 HAFNARFIRÐI	