



 Sámþykkt þann
26 OCT 2012
 Byggingafulltrúinn í Hafnarfirði
 F.h. Sigurður Steinar Jónsson

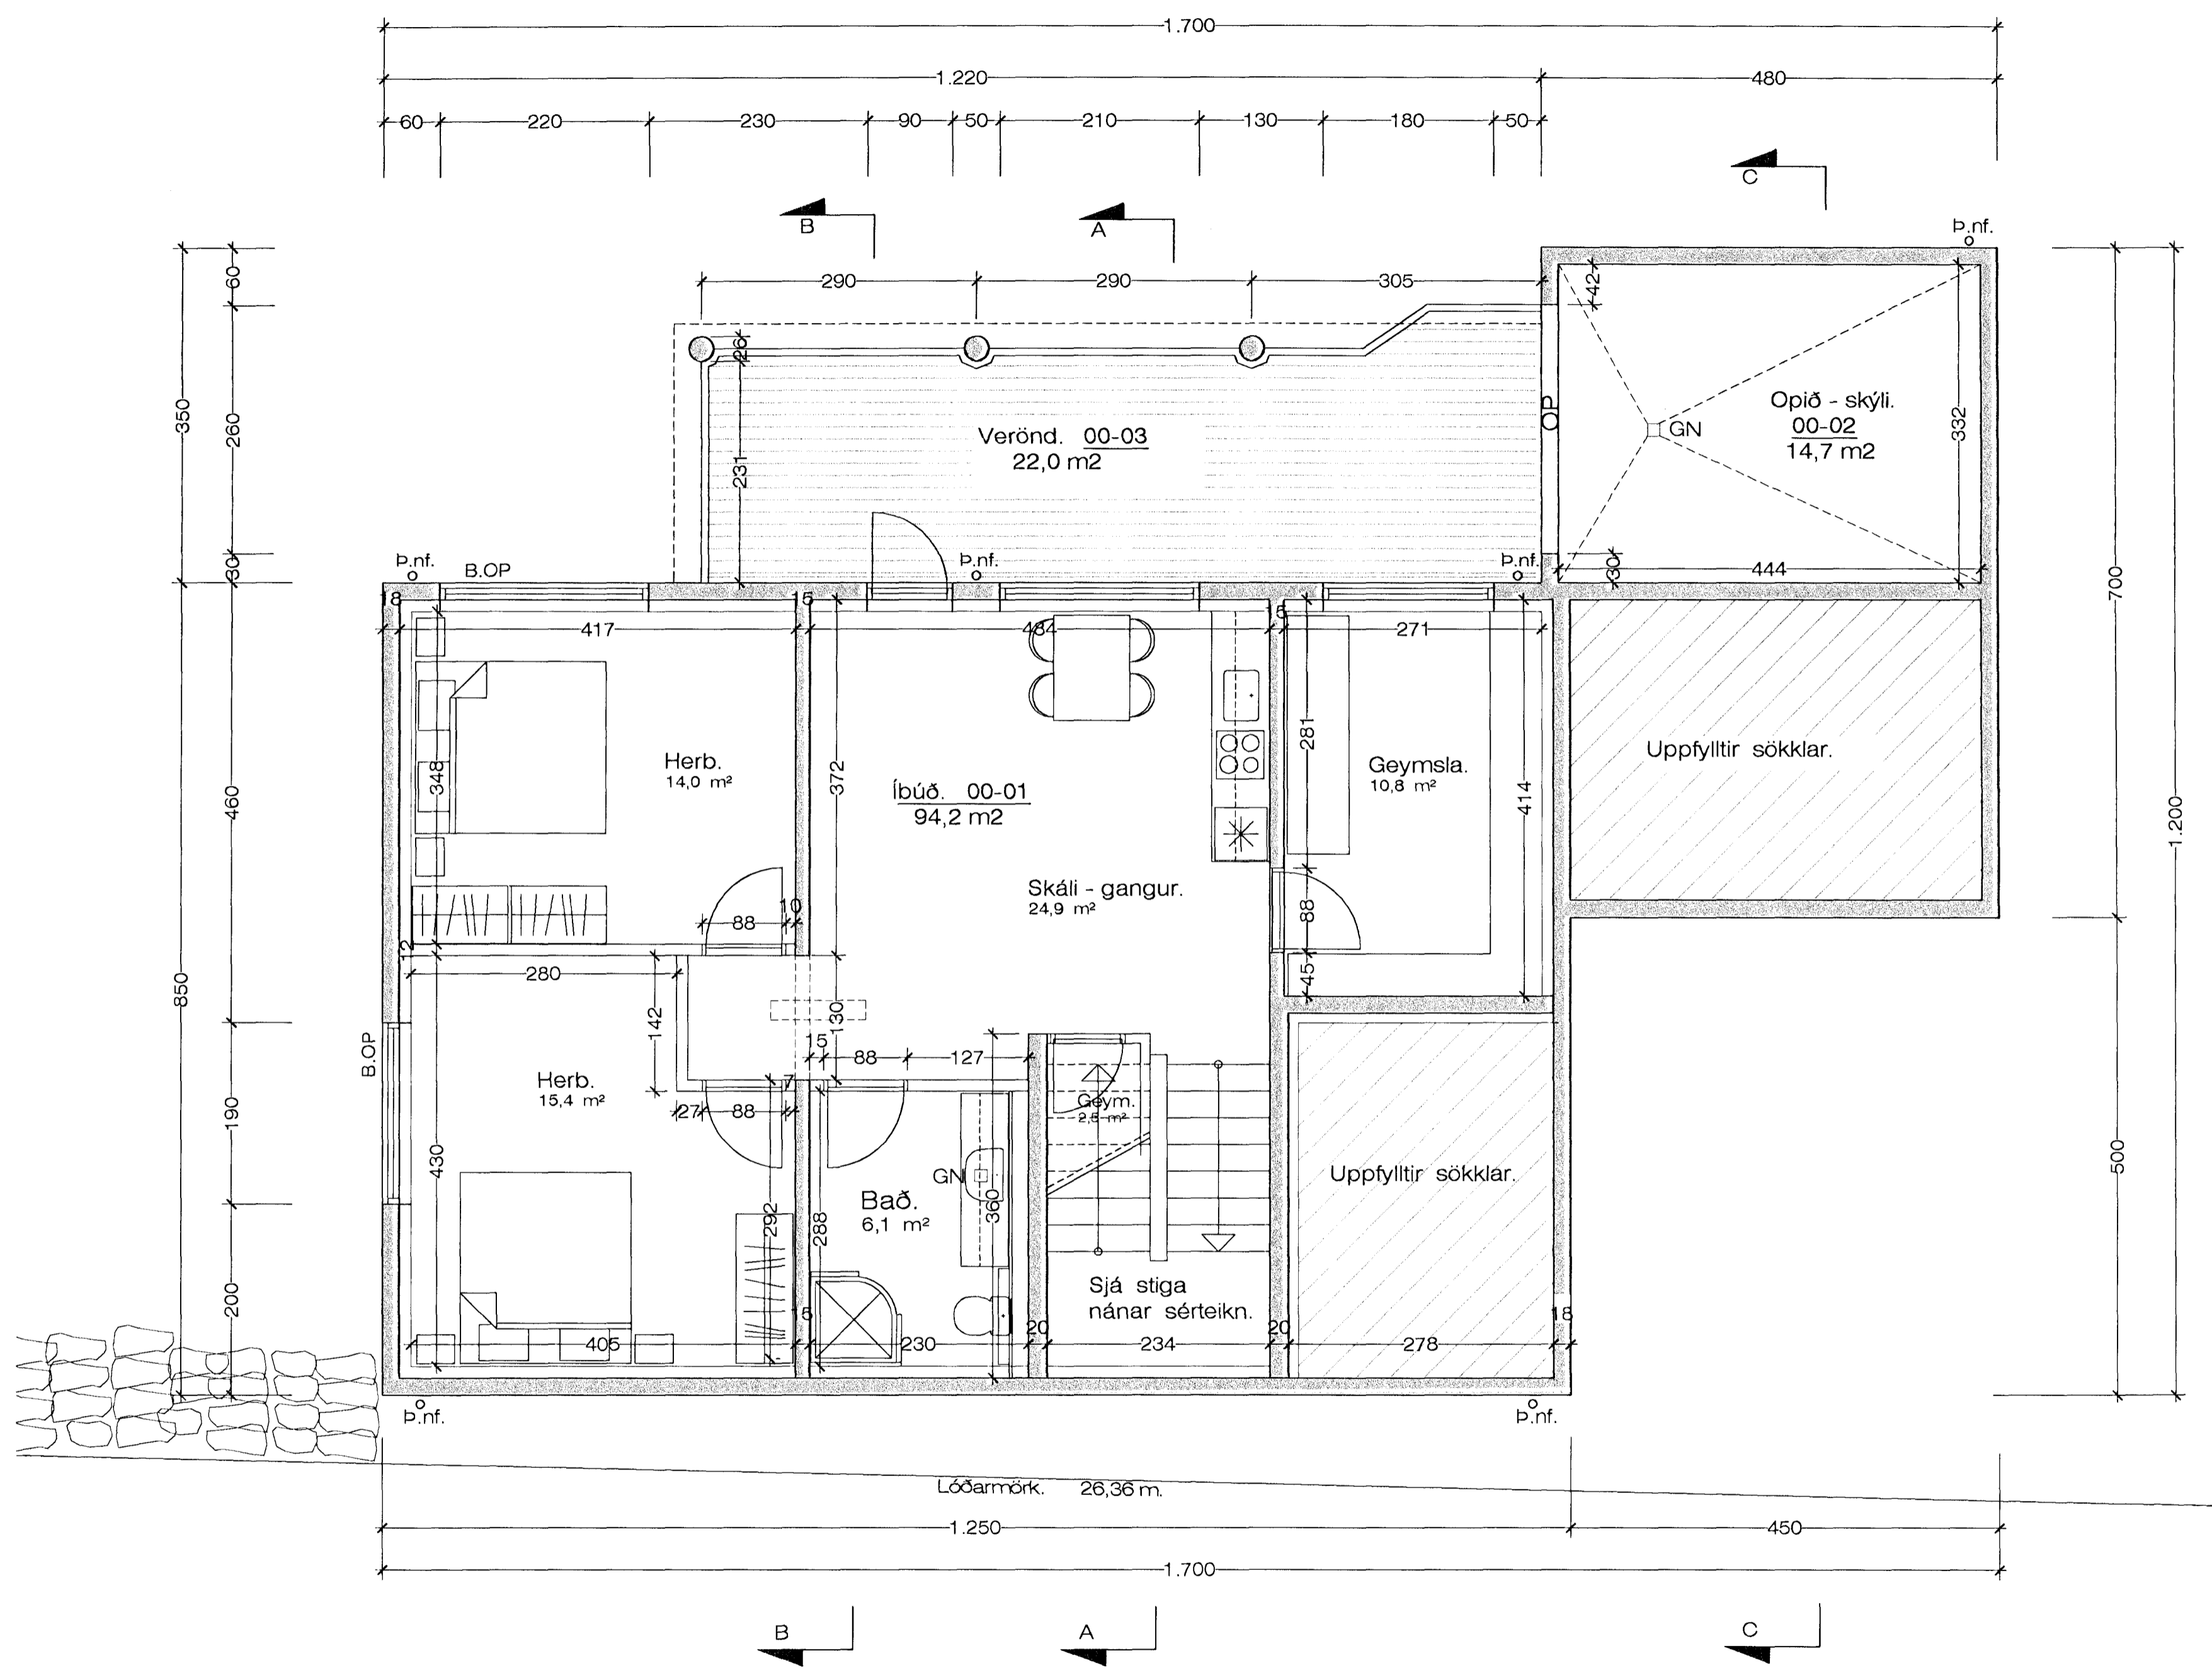

Grunnmynd Kjallara. 1 : 50

Hamarsbraut 16 Hafnarfirði. Grunnmynd.

VERK. NR. 321 DAGS. 19. - 10. - 2001 MÁL. 1:50
 TEIKN. NR. 201 BREYTT.

JÓN GUÐMUNDSSON ARKITEKT *Jón Guðmundsson* KT. 310551
 VINNUSTOFA SUDURLANDSBRÁUT 16 REYKJAVÍK Sími 552 5055

Jón Guðmundsson arkitekt. Suðurlandsbraut 16 28.12.2011 10:41 hamarsb.16 2001.dwg