



HITALAGNIR RÚMMYND 1:50

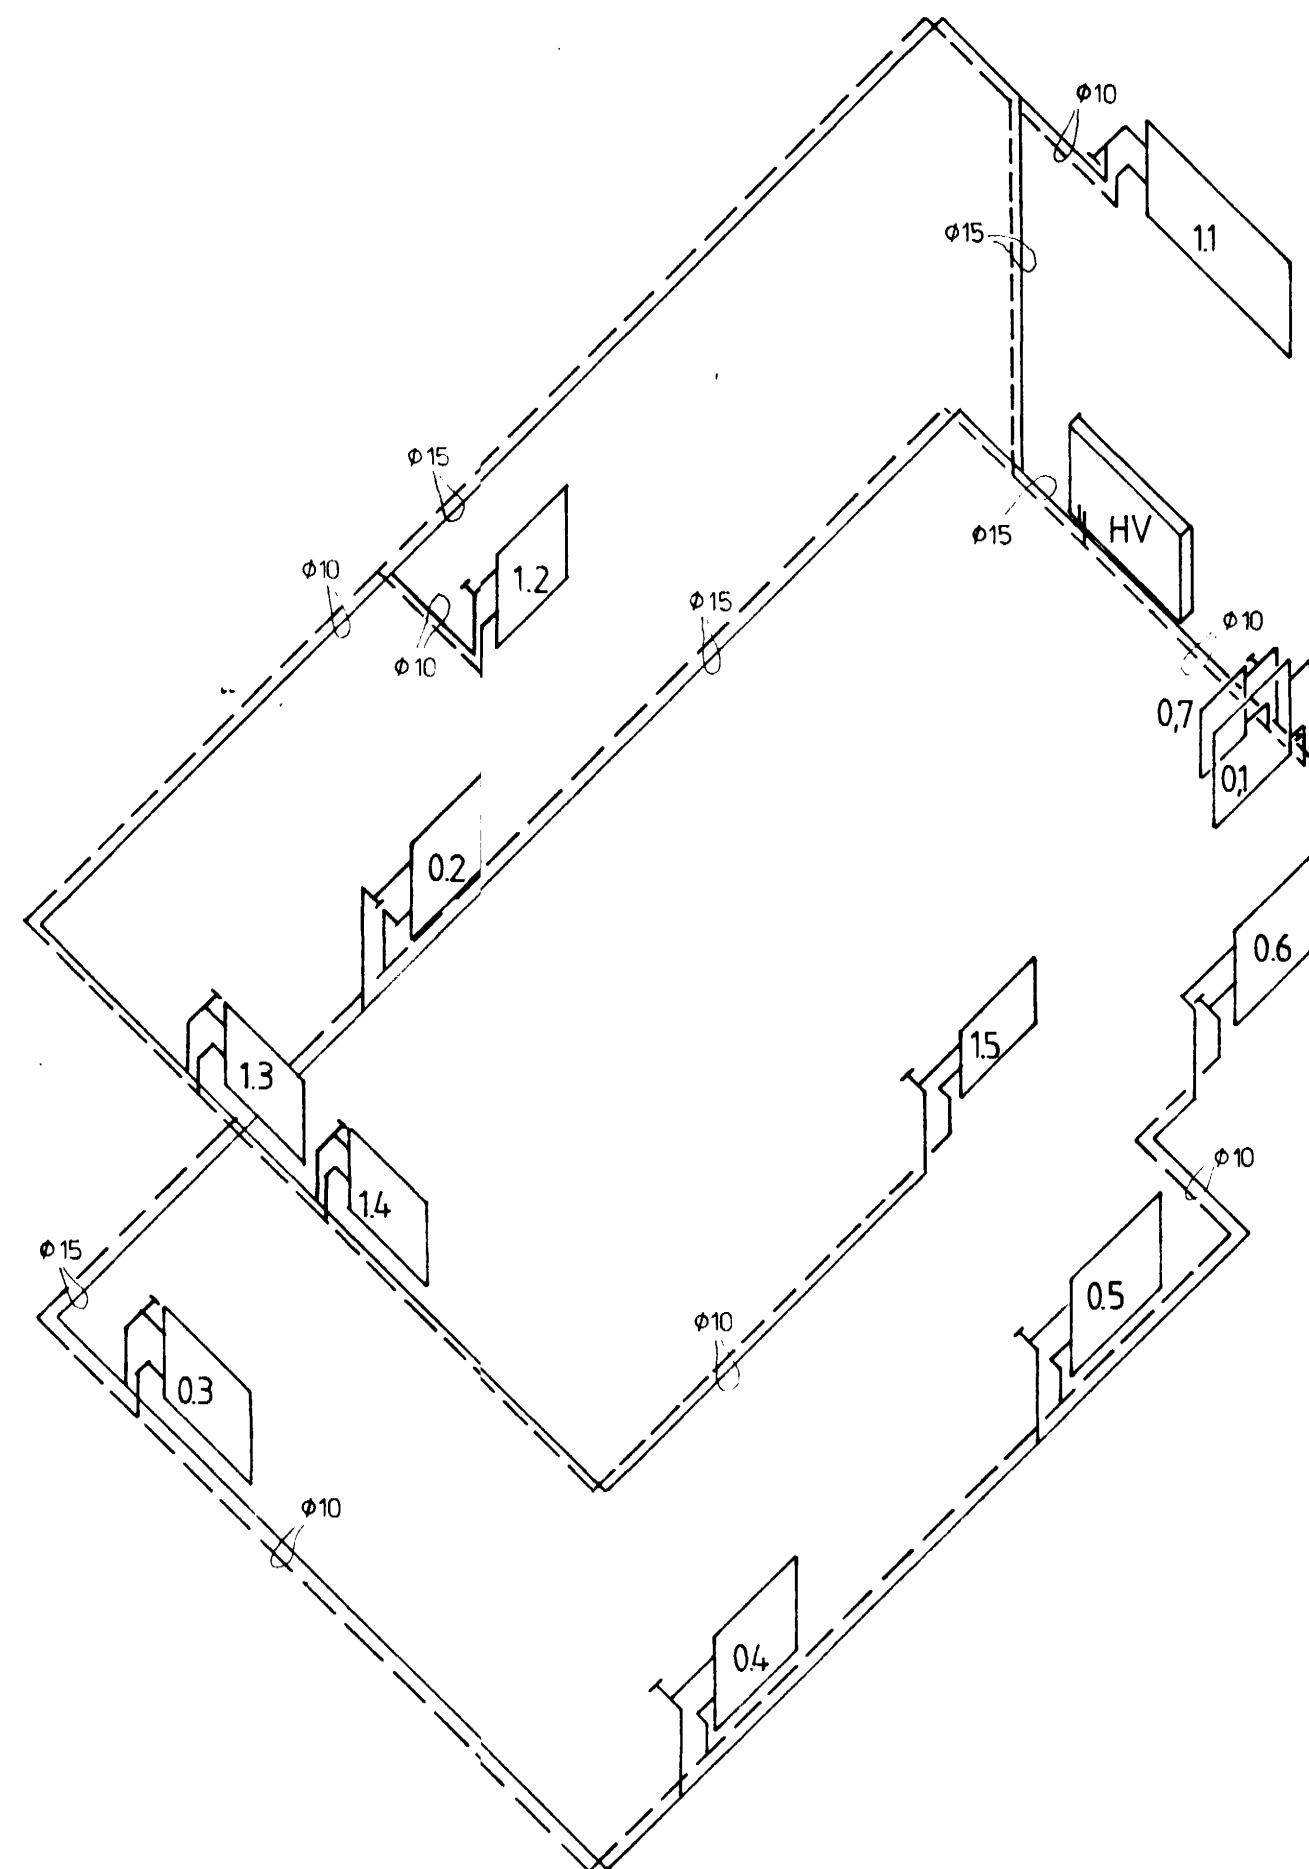

TENGIMYND HITAVEITU

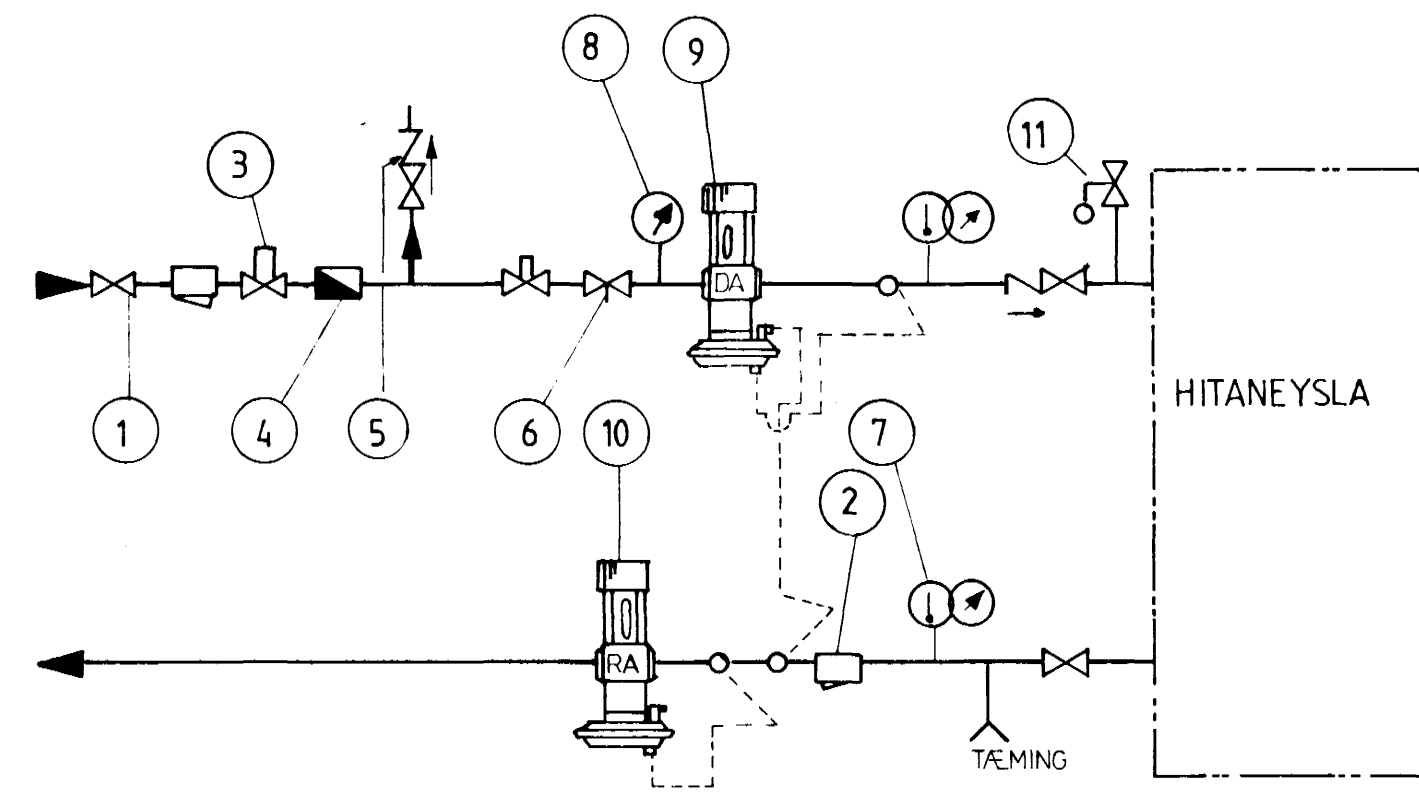

- 1 RENNILOKI
- 2 SÍA DANFOSS F.V.
- 3 HEMILL
- 4 VATNSMÆLIR
- 5 EINSTEFNULOKI
- 6 STILLIHANI
- 7 HITÁ OG ÞRÝSTIMÆLIR
- 8 ÞRÝSTIMÆLIR
- 9 SJÁLFRVIRKUR LOKI - DANFOSS: AVD DA EDA AVDL
- 10 SJÁLFRVIRKUR LOKI - DANFOSS: AVD RA
- 11 ÖRYGGISLOKI

08. Jan. 1985 *Steingrín Jónsdóttir*

HAMARSBRAUT 3 HAFNARFIRÐI	VERK	BL.NR.
HITALAGNIR RÚMMYND TENGIMYND HITAVEITU	Mkv. 1:50	4.2 REIKN TEIKN <i>GH</i>
VERKFRÆÐISTOFA HALLDÓRS HANNESSONAR SUDURGÖTU 14 HAFNARFIRÐI S:54.355		