
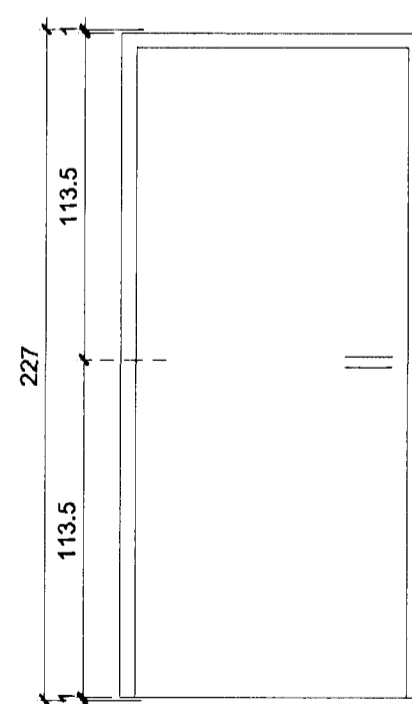
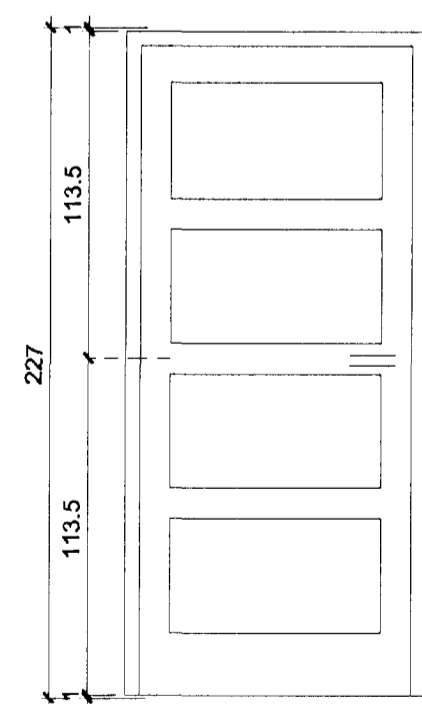


Grunnmynd 2.hæð

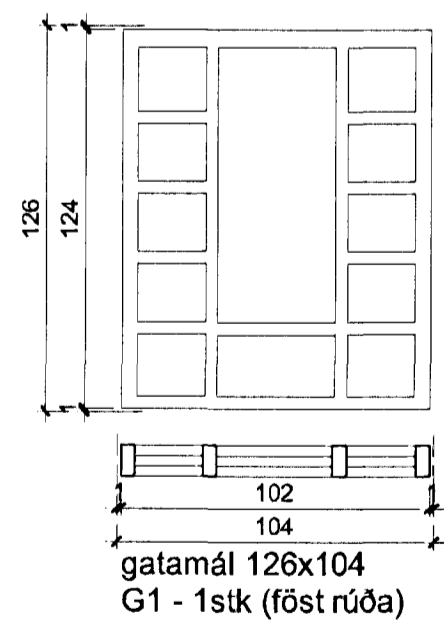

Sérteikning: gluggi og útihurðir

NR.	DAGS.	BREYTING
Hamarsbraut 8 Hafnarfjörður		
Grunnmynd 2. hæð		
Mkv. 1:50 Dags. 08.03.2012		Teikn. nr. 5
Luigi Bartolozzi arkitekt kt. 130659-2099 túngötu 11 225 Álftanesi sími og fax 5552477 barluigi@simnet.is		Luigi Bartolozzi