


GRUNNMYND NEYSLUVATNSLAGNA

0 1000 MM

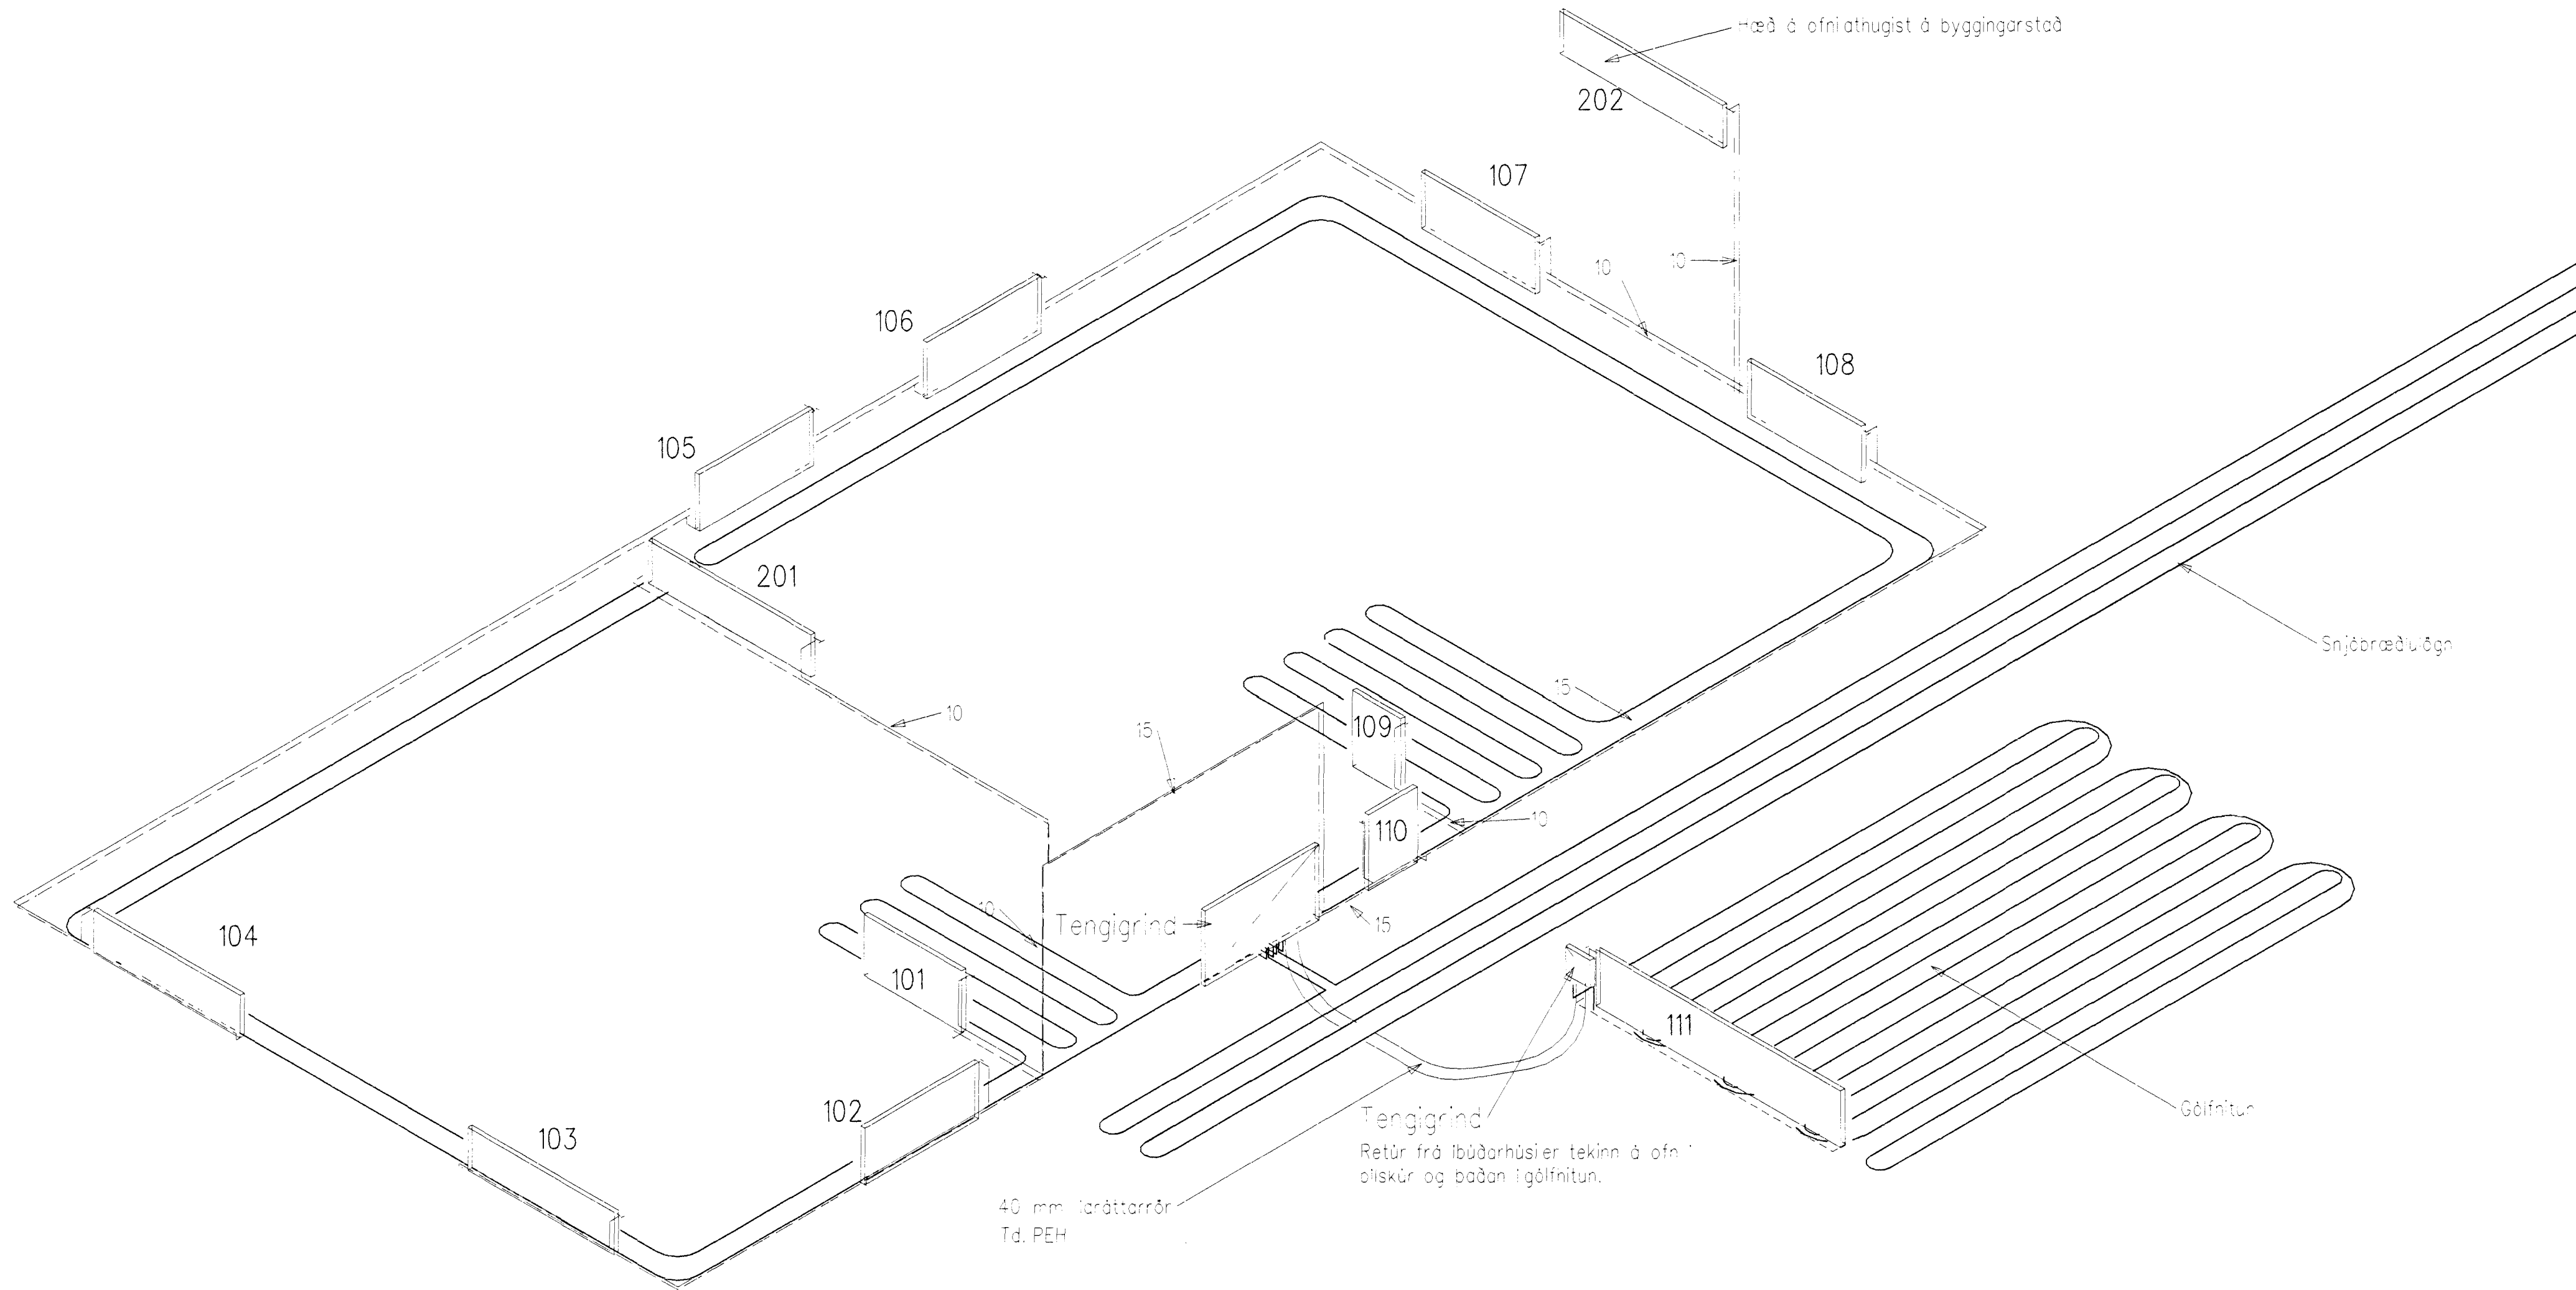

Byggingafultrúi Hafnarfjarðar
Afgreitt þann
08 FEB. 1999
Sigurbjartur Halldórsson



VERKFRÆÐISTOFA
AUSTURLANDS HF

SELÁSI: 5. 700 EGISSTADIR
KT : 530994-2799
SÍMAR : 471-1551, 471-1181
FAX : 471-225*

HÖNNUÐUR
ÓLI GRÉTAR METÚSALEMSSON KT. 270754-4579

Olá

KVARDI (A2) 1:50
REKNI EBE
TEIKN EBE/ÓGM
YFIRF

HAMRABYGGD 12 - HAFNARFIRDI
LAGNIR: RÜMMYND HITALAGNA

NR 9821- 303
DAGS JAN 99
BLAD