




SKYRNINGAR
 ALLMENNAR SKYRNINGAR SVA. BL. 1-01
 STEYPIA S-250, RENNINGA-HA. 2-4-300-g/m
 STEYPI-ALA F. UTVEGUM = 30mm
 STEYPI-ALA F. RÖSTI = 20mm
 BENDITAL: K&410

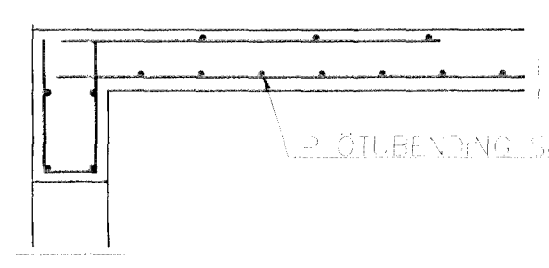

SNID 1 1:20

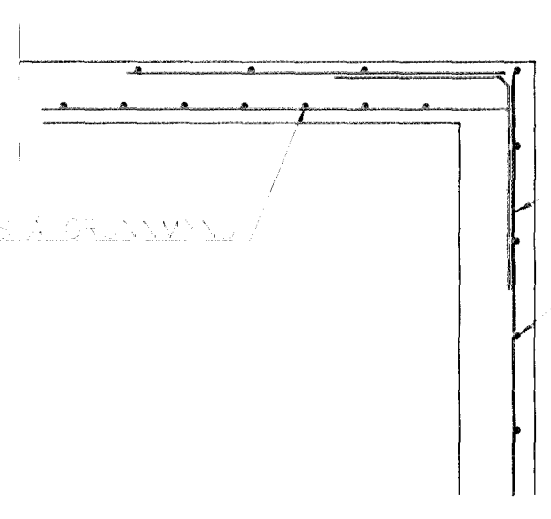

SNID 2 1:20

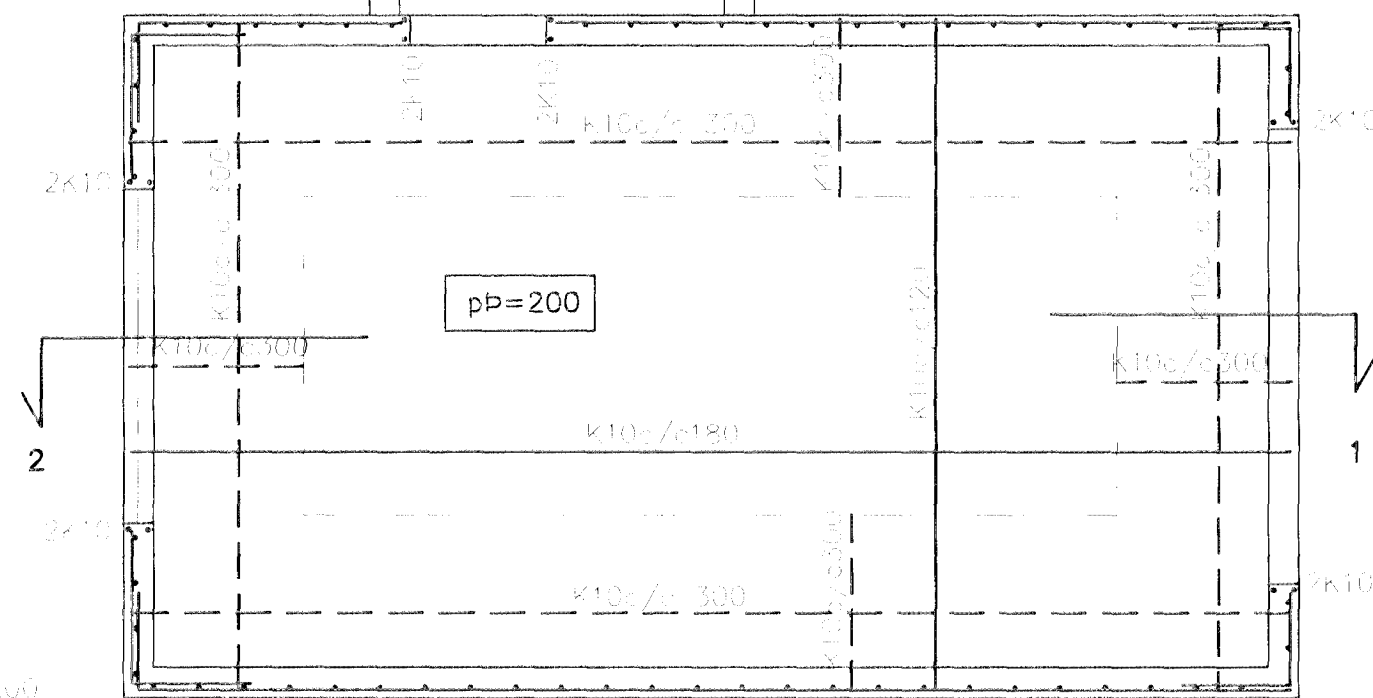

GRUNNMYND 1:50

1 8/9/1999 merkt inn snið sp

BR.	DAGS.	FRU. BRETTISA.	SKV.
-----	-------	----------------	------

HAMRABYGGÐ 14
HAFNARFIRÐI

p.l.g. steypuvirki 8 SEPT. 1999

MAK. LFD

DAGS.	AGUST 99
VEPA. NR.	9942
TEIKN. NR.	1-02
HANNAÐ. NO. HÖLUTAS. KL.	24.11.99
TEIKNAD.	G.H.
YIRFARÐ.	

TÆKNIJÓNUSTA SIGURDAR ÞORLEIFSSONAR ehf
 STRANDGÖTU 11 220 HAFNARFIRÐI
 Sími 565-4255 FAX 565-2875
 E-mail taekni@jonusta@istandia.is

