



Grunnmynd MK 1:50

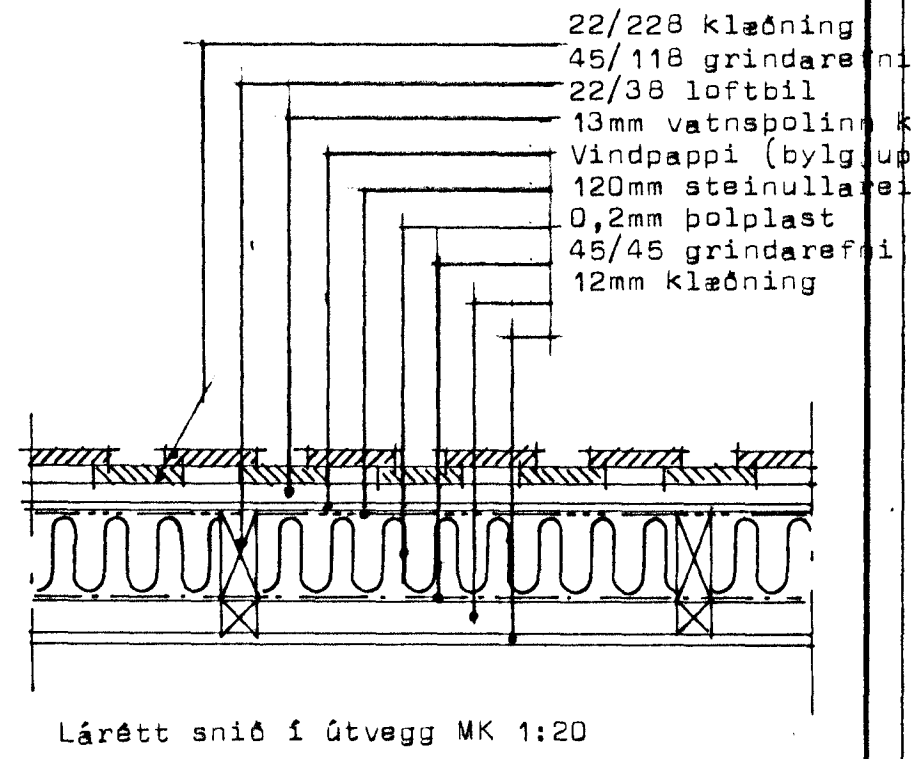

Lárétt snið í útvegg MK 1:20

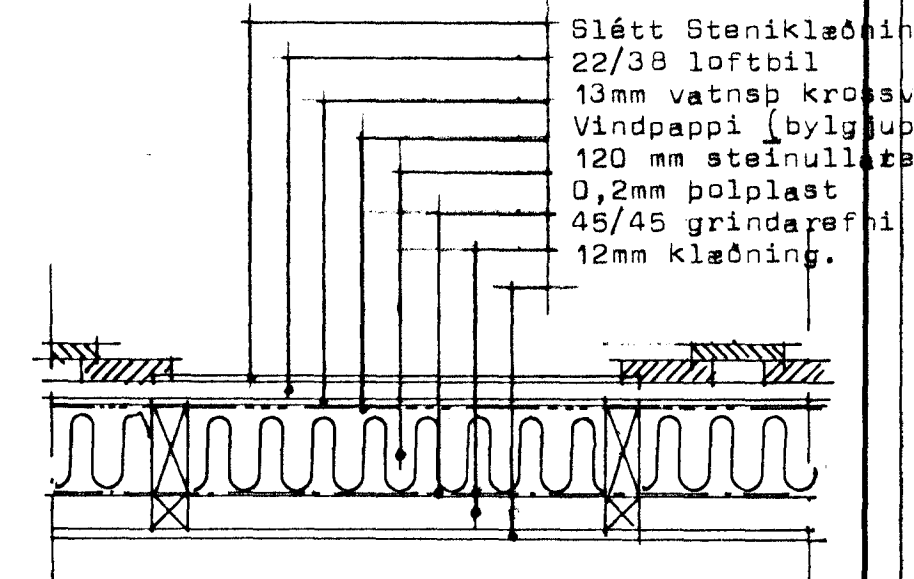

Lárétt snip undir og yfir glugga MK 1:20

- 22/228 klæðning
- 45/118 grindarefni
- 22/38 loftbil
- 13mm vatnspoline
- Vindpappi (bylgju)
- 120mm steinull
- 0,2mm polplast
- 45/45 grindarefni
- 12mm klæðning

- Slétt Steniklæðing
- 22/38 loftbil
- 13mm vatnsp. kross
- Vindpappi (bylgju)
- 120 mm steinull
- 0,2mm polplast
- 45/45 grindarefni
- 12mm klæðning.



TEIKNISTOFAN HÁALEITI
 HÁALEITISBRAUT 125 - 108 REYKJAVÍK
 KT. 270738-4439 - SÍMI 553 6239 & 985 6132

BYGGINGASTADUR	Hamrabbyggð 16 og 18 Hafnarfirði		
HEITI	Grunnmynd og snið		
des 98	MKV:	BREYTT	BLAD NR. 1.03
	1:50	1:20	
			VERK NR. 9818

[Handwritten signatures and notes]