


SKÝRINGAR:

BERANDI JARÐVEGUR ER KLÖPP
MESTA ÁLAG ER MINNA EN 0,15 MPa

STEINSTEYPA
FRÁMKVEMDAFLOKKUR: B
STEYPUGÆÐI: 300kg/m³
BRÖTPOLSFLOKKUR: C25
SEMENTSMAÐN: 5,5%
V/S TALA: 0,50
SIGMÁL: 5-10 CM
LOFTINNIHALD: 5,5%

BENDISTÁL
STÁLGÆÐI: Ks40
FJARLEGD BENDINGAR FRÁ
STEYPUFYRIBORDI: utanhúss: 30mm
að jarðv.: 50mm
SKEYTILENGDIR: 40d
K10c/c300 TÁKNAR 10mm KAMBSTÁL MED 300mm MILLIBILI
ÖLL MÁL ERU í mm NEMA HÉÐARKÓTAR SEM ERU í m
GÓLFPLATA ER VÉLSLÍPUD
EINANGRUNARPLAST 30 kg/m³
75mm NIDUR NED SÖKKLUM
OG 2,5m INNUNDIR BOTNPLÖTU
50mm ÞAR FYRIR INNAN

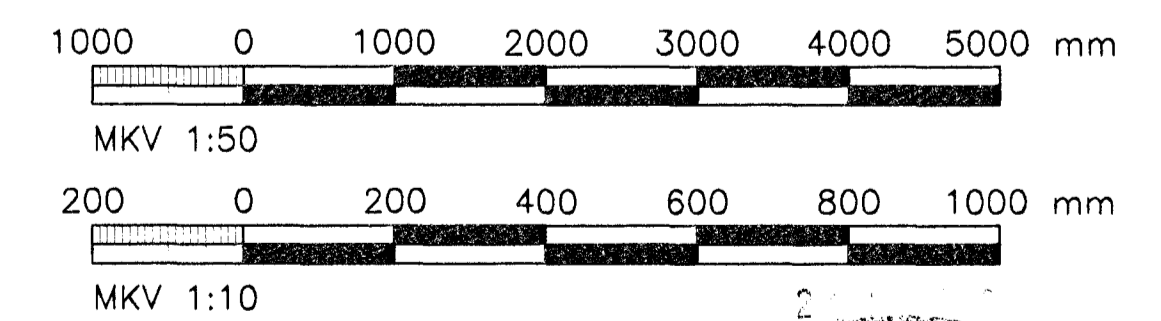

BVT ehf Austurvægi 15, 870 Vík símar: 4971510 4971477 854 8399 fax: 4971511 netfang: bvt@bvt.is		HAFNARFJARDARBÆR HAMRABYGGÐ 26 UNDIRSTÖÐUR, BOTNPLATA	
Hannað: Sveinn Pálsson 101261-2209 Teiknað: SP Yfirfarir:	Skráarnafn: 1999008\sohkkull.dwg DAGS: 23.06.1999	1:50, 1:10	1