
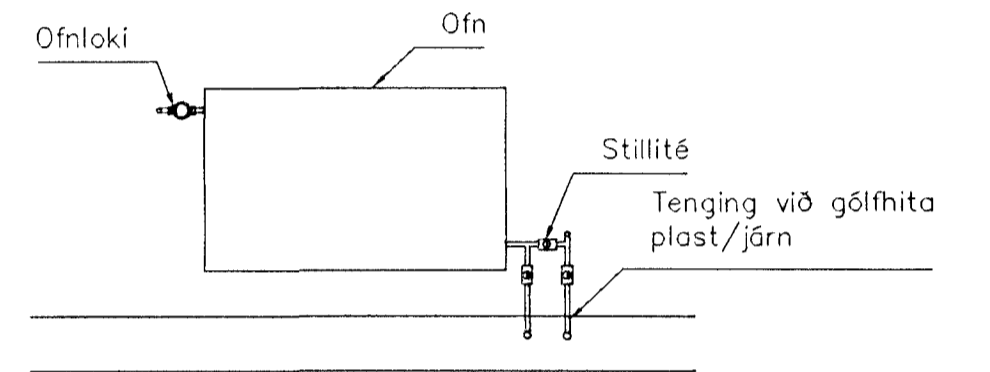


GRUNNMYND 1:50

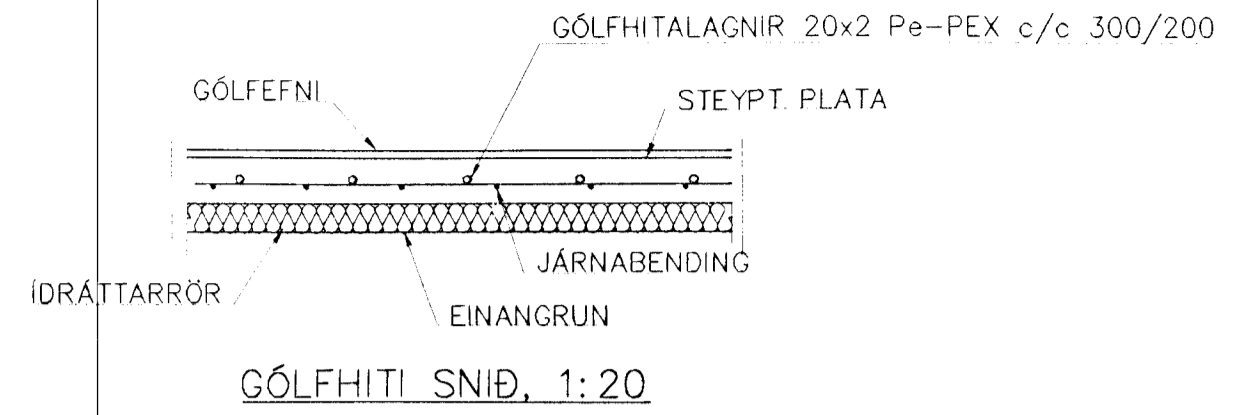

Tenging gólfhita

BR.	DAGS.	EÐLI BREITINGA	SIGN.

HAMRABYGGÐ 2
HAFNARFIRÐI

GÓLFHITALAGNIR

MKV 1:50

DAGS. AGÚST 99

VERK NR. 9925

TEIKN. NR. 2-02

HANNAÐ SIG. ÞORLEIFSS. KT. 241148-3009

TEIKNAD G.H.

YFIRFARIÐ *Sig. Þorleifsson*



TEKNIÞJÓNUSTA SIGURDAR ÞORLEIFSSONAR ehf
 STRANDGÖTU 11 220 HAFNARFIRÐI
 Sími 555-4255 FAX 565-2875
 E-mail taeknihjonusta@islandia.is

