


NEGLING VEGGLÆGJU VÐ KROSSVÐAREINGU:  
HÁÐ FESTINGU Í GÓLFI SEM HÉR SEGIR:  
F11 & F11- : 5 STK. 31/80.  
F12 & F12- : 10 STK. 31/80.

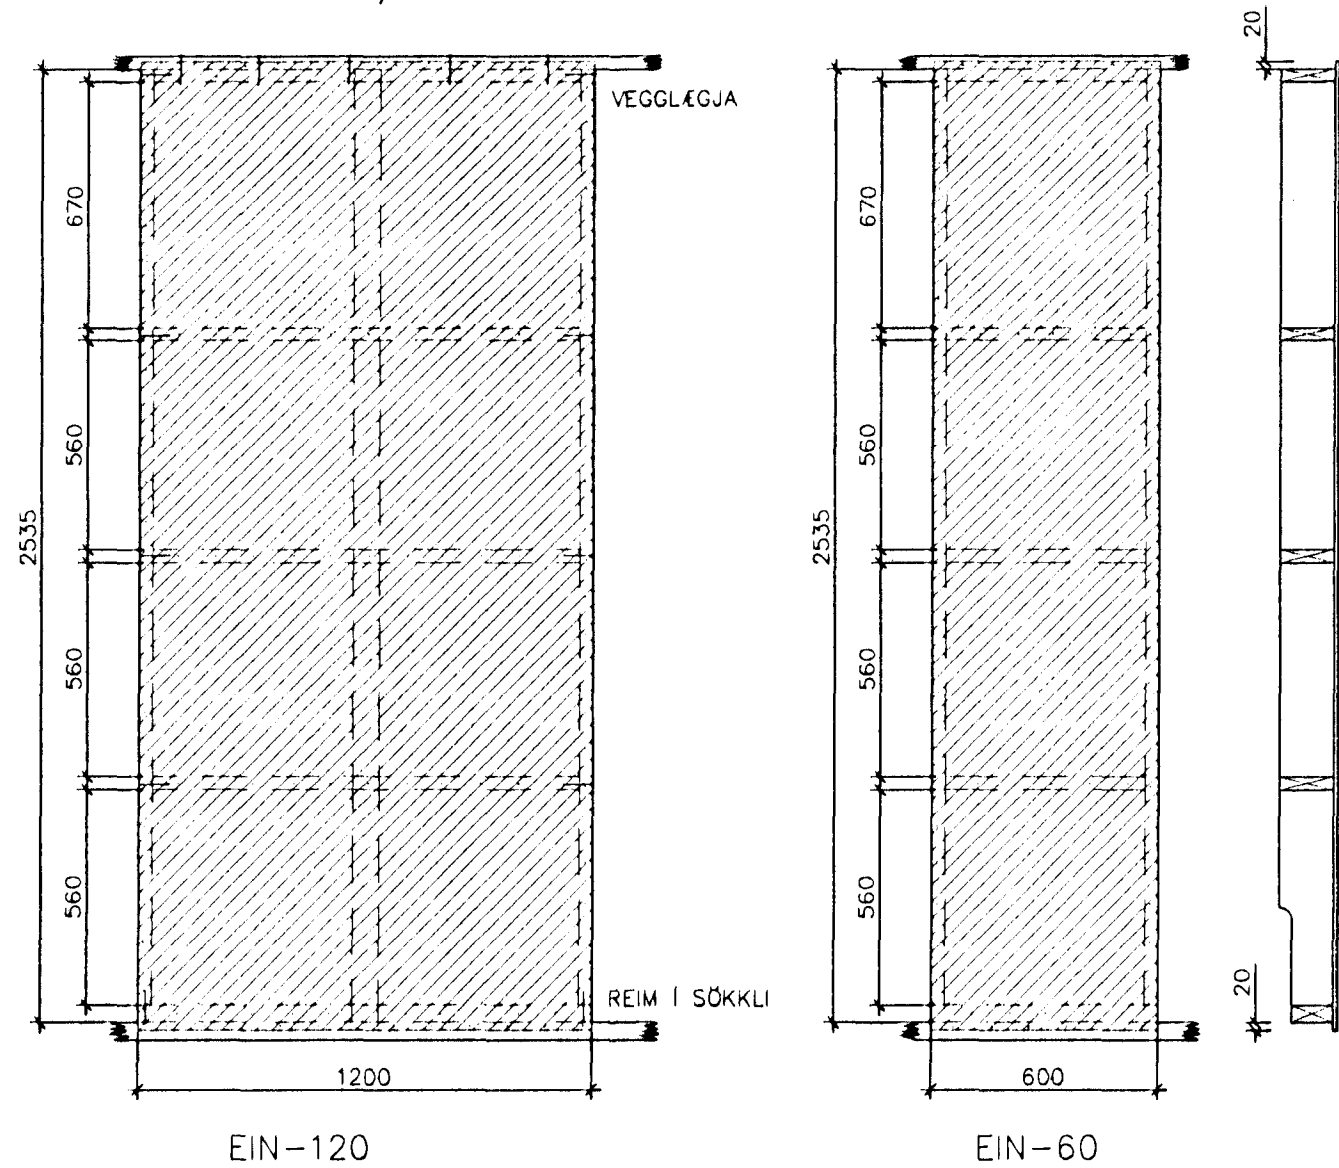

EIN-120

EIN-60

KROSSVÐARSTÍFINGAR  
Mkv. 1:20


SKÝRINGAR :

VEGGEININGAR :


FÓTSTYKKI : 45x110, GAGNFÓAVARID  
STOÐIR : 35x145  
ÞVERSTAFIR : 35x145  
TIMBURGÆÐI SÉU A.M.K. K18 Skv. DS413.  
ÖLL SAMSEYTI NEGLIST MEÐ 3 Stk. Ks 30/90.

KROSSVÐUR :


9 mm RAKAPOLLIN (WBP)  
5 LAGA COMBI (EDA SAMBÆRILEGUR)  
NEGLDUR Í RAKAPOLLID LIM MEÐ 25/55 c/c 100

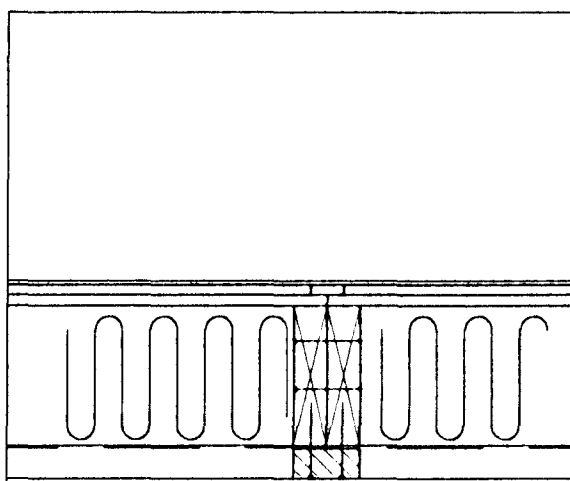



LÁRÉTT SNID Í VEGG  
Mkv. 1:10

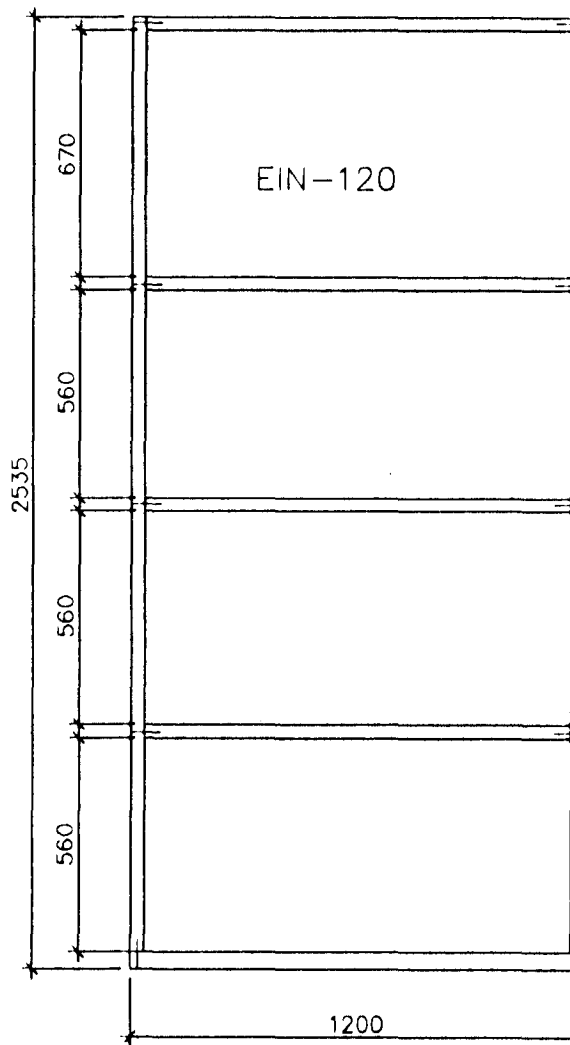

EIN-120

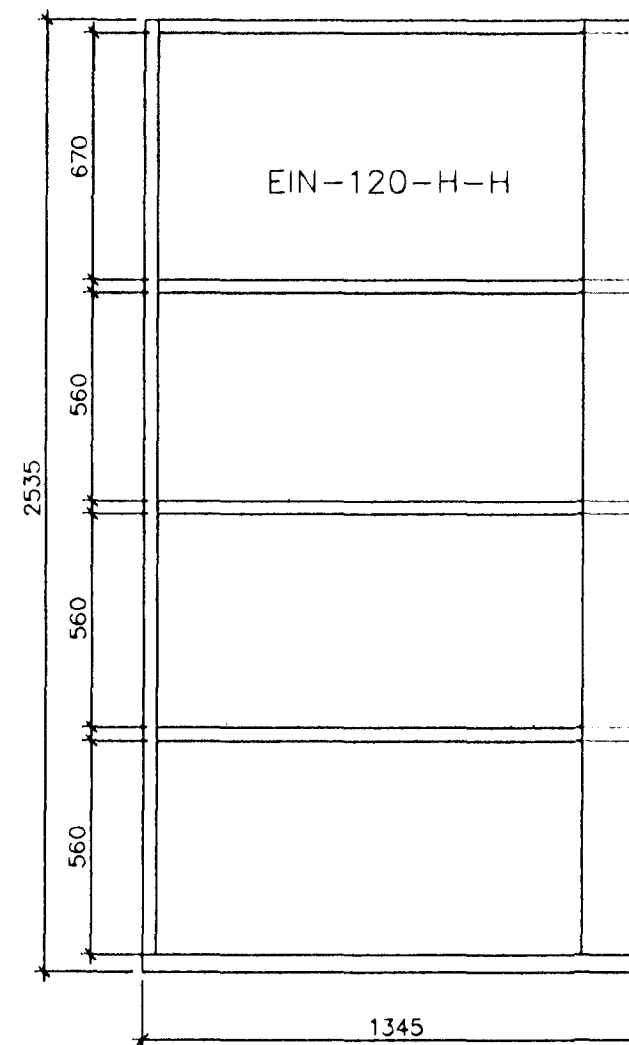


EIN-120-H-H

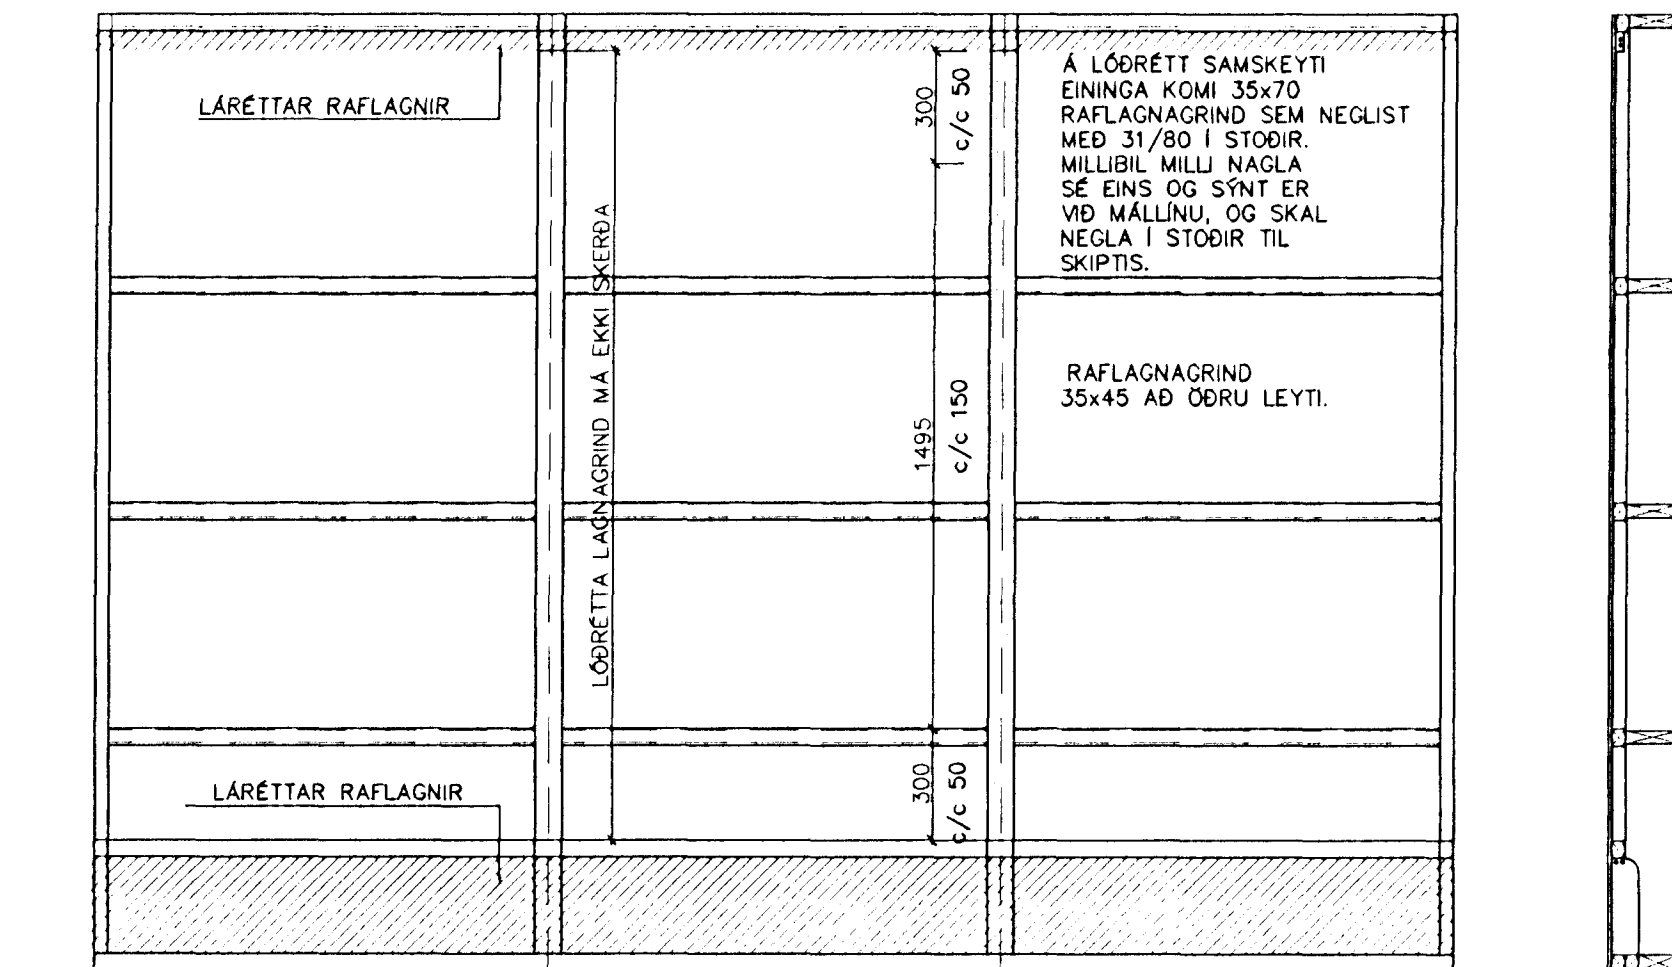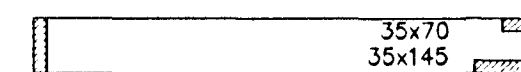


SNID


FRÁGANGUR RAFLAGNAGRINDAR  
Mkv. 1:20

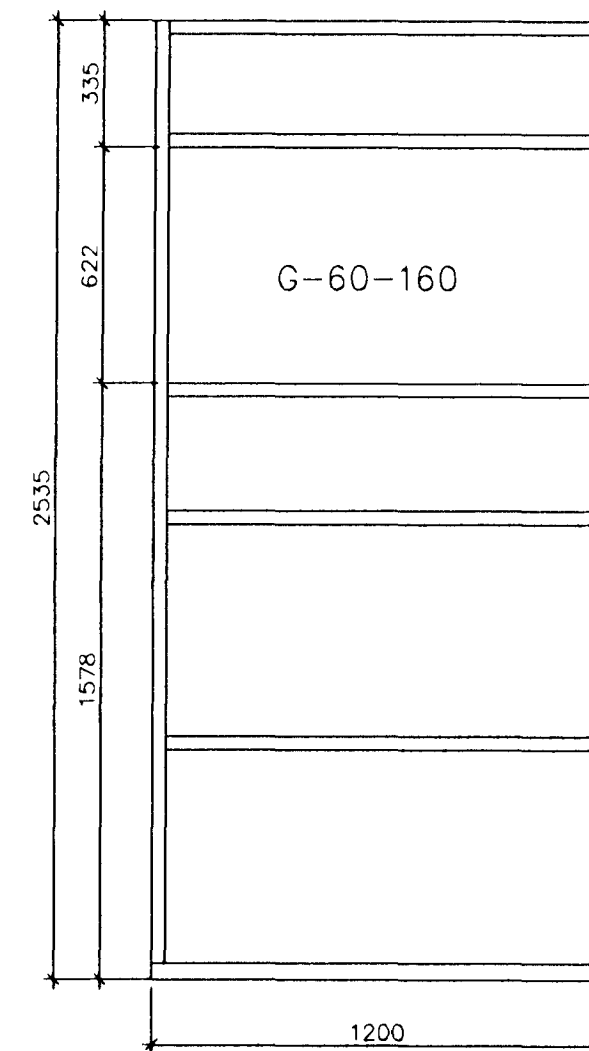

G-60-160

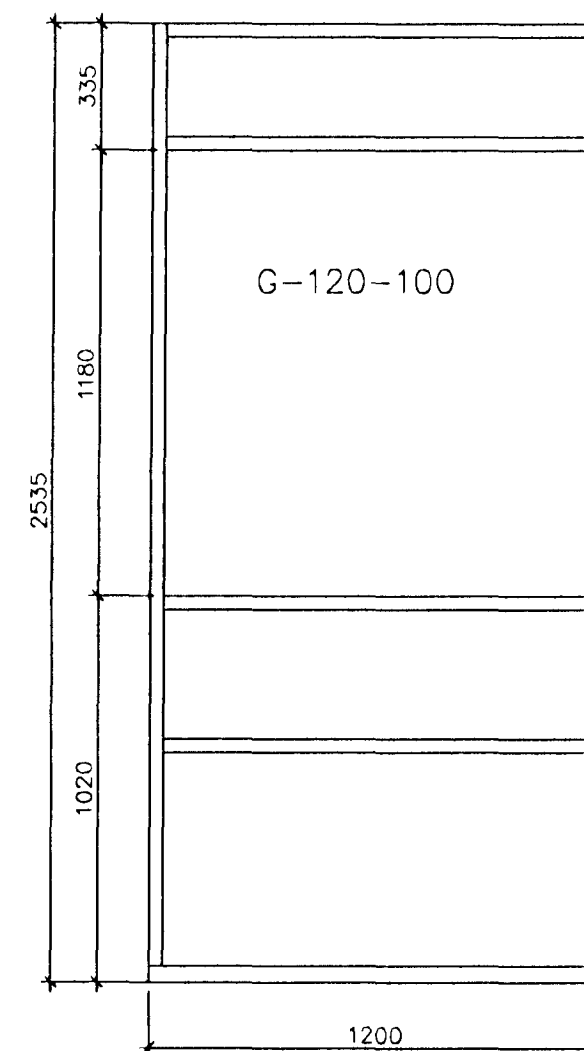

G-120-100

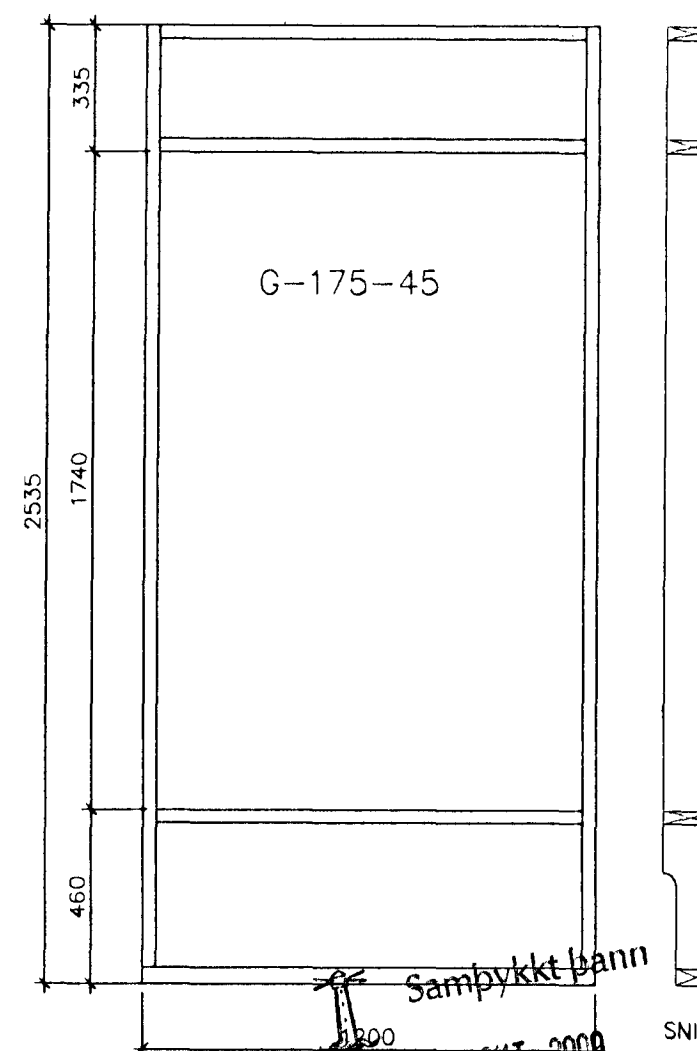

G-175-45

SKÝRINGARMYND FYRIR EININGAR  
Mkv. 1:20

Samþykkt þann  
16 OKT. 2000  
Byggingafulltrúinn í Hafnarfirði  
F.h. Sigurbjartur Halldórsson

NAFN	DAÐSETNING	SGF HAMRABYGGÐ 30, HAFNARFIRÐI	
HANNAÐ: T.E.T.	09.10.00	BURÐARVIRKI: VEGGEININGAR & RAFLAGNAGRIND	MKV: 1:20
TEKNAÐ: T.E.T.	09.10.00		MKV: 1:20
YFIRFARIR:			MKV: 1:20
SAMÞYKKT:			MKV: 1:20
SKRÁRNAMN: 00101-sp.dwg		VERKFRÆÐISTOFA SUÐURLANDS AUSTURVEGI 2-4, 800 BELFORSÍ, Sími 488 2900, FAX 488 2914	00101 213
		VERKNUMER:	TEKING NÚMÉR: