

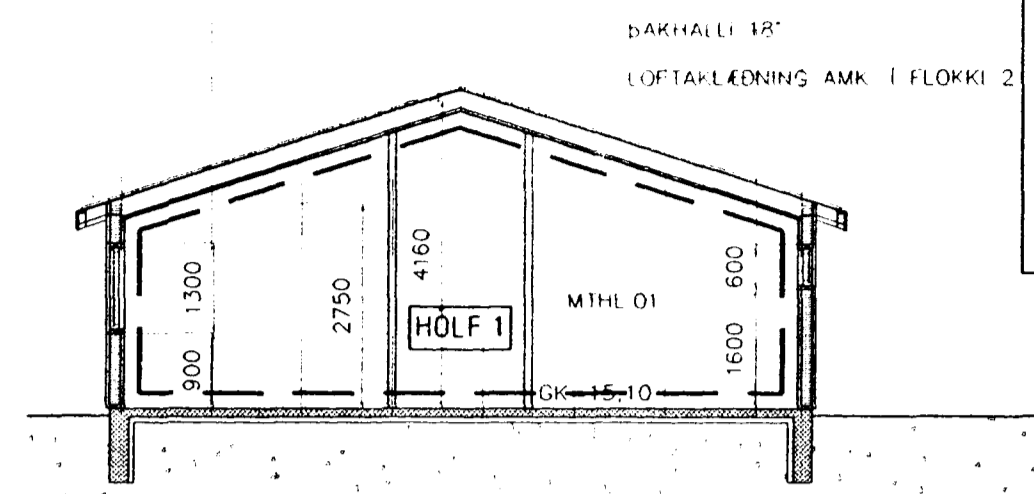


22,35

L=14,40

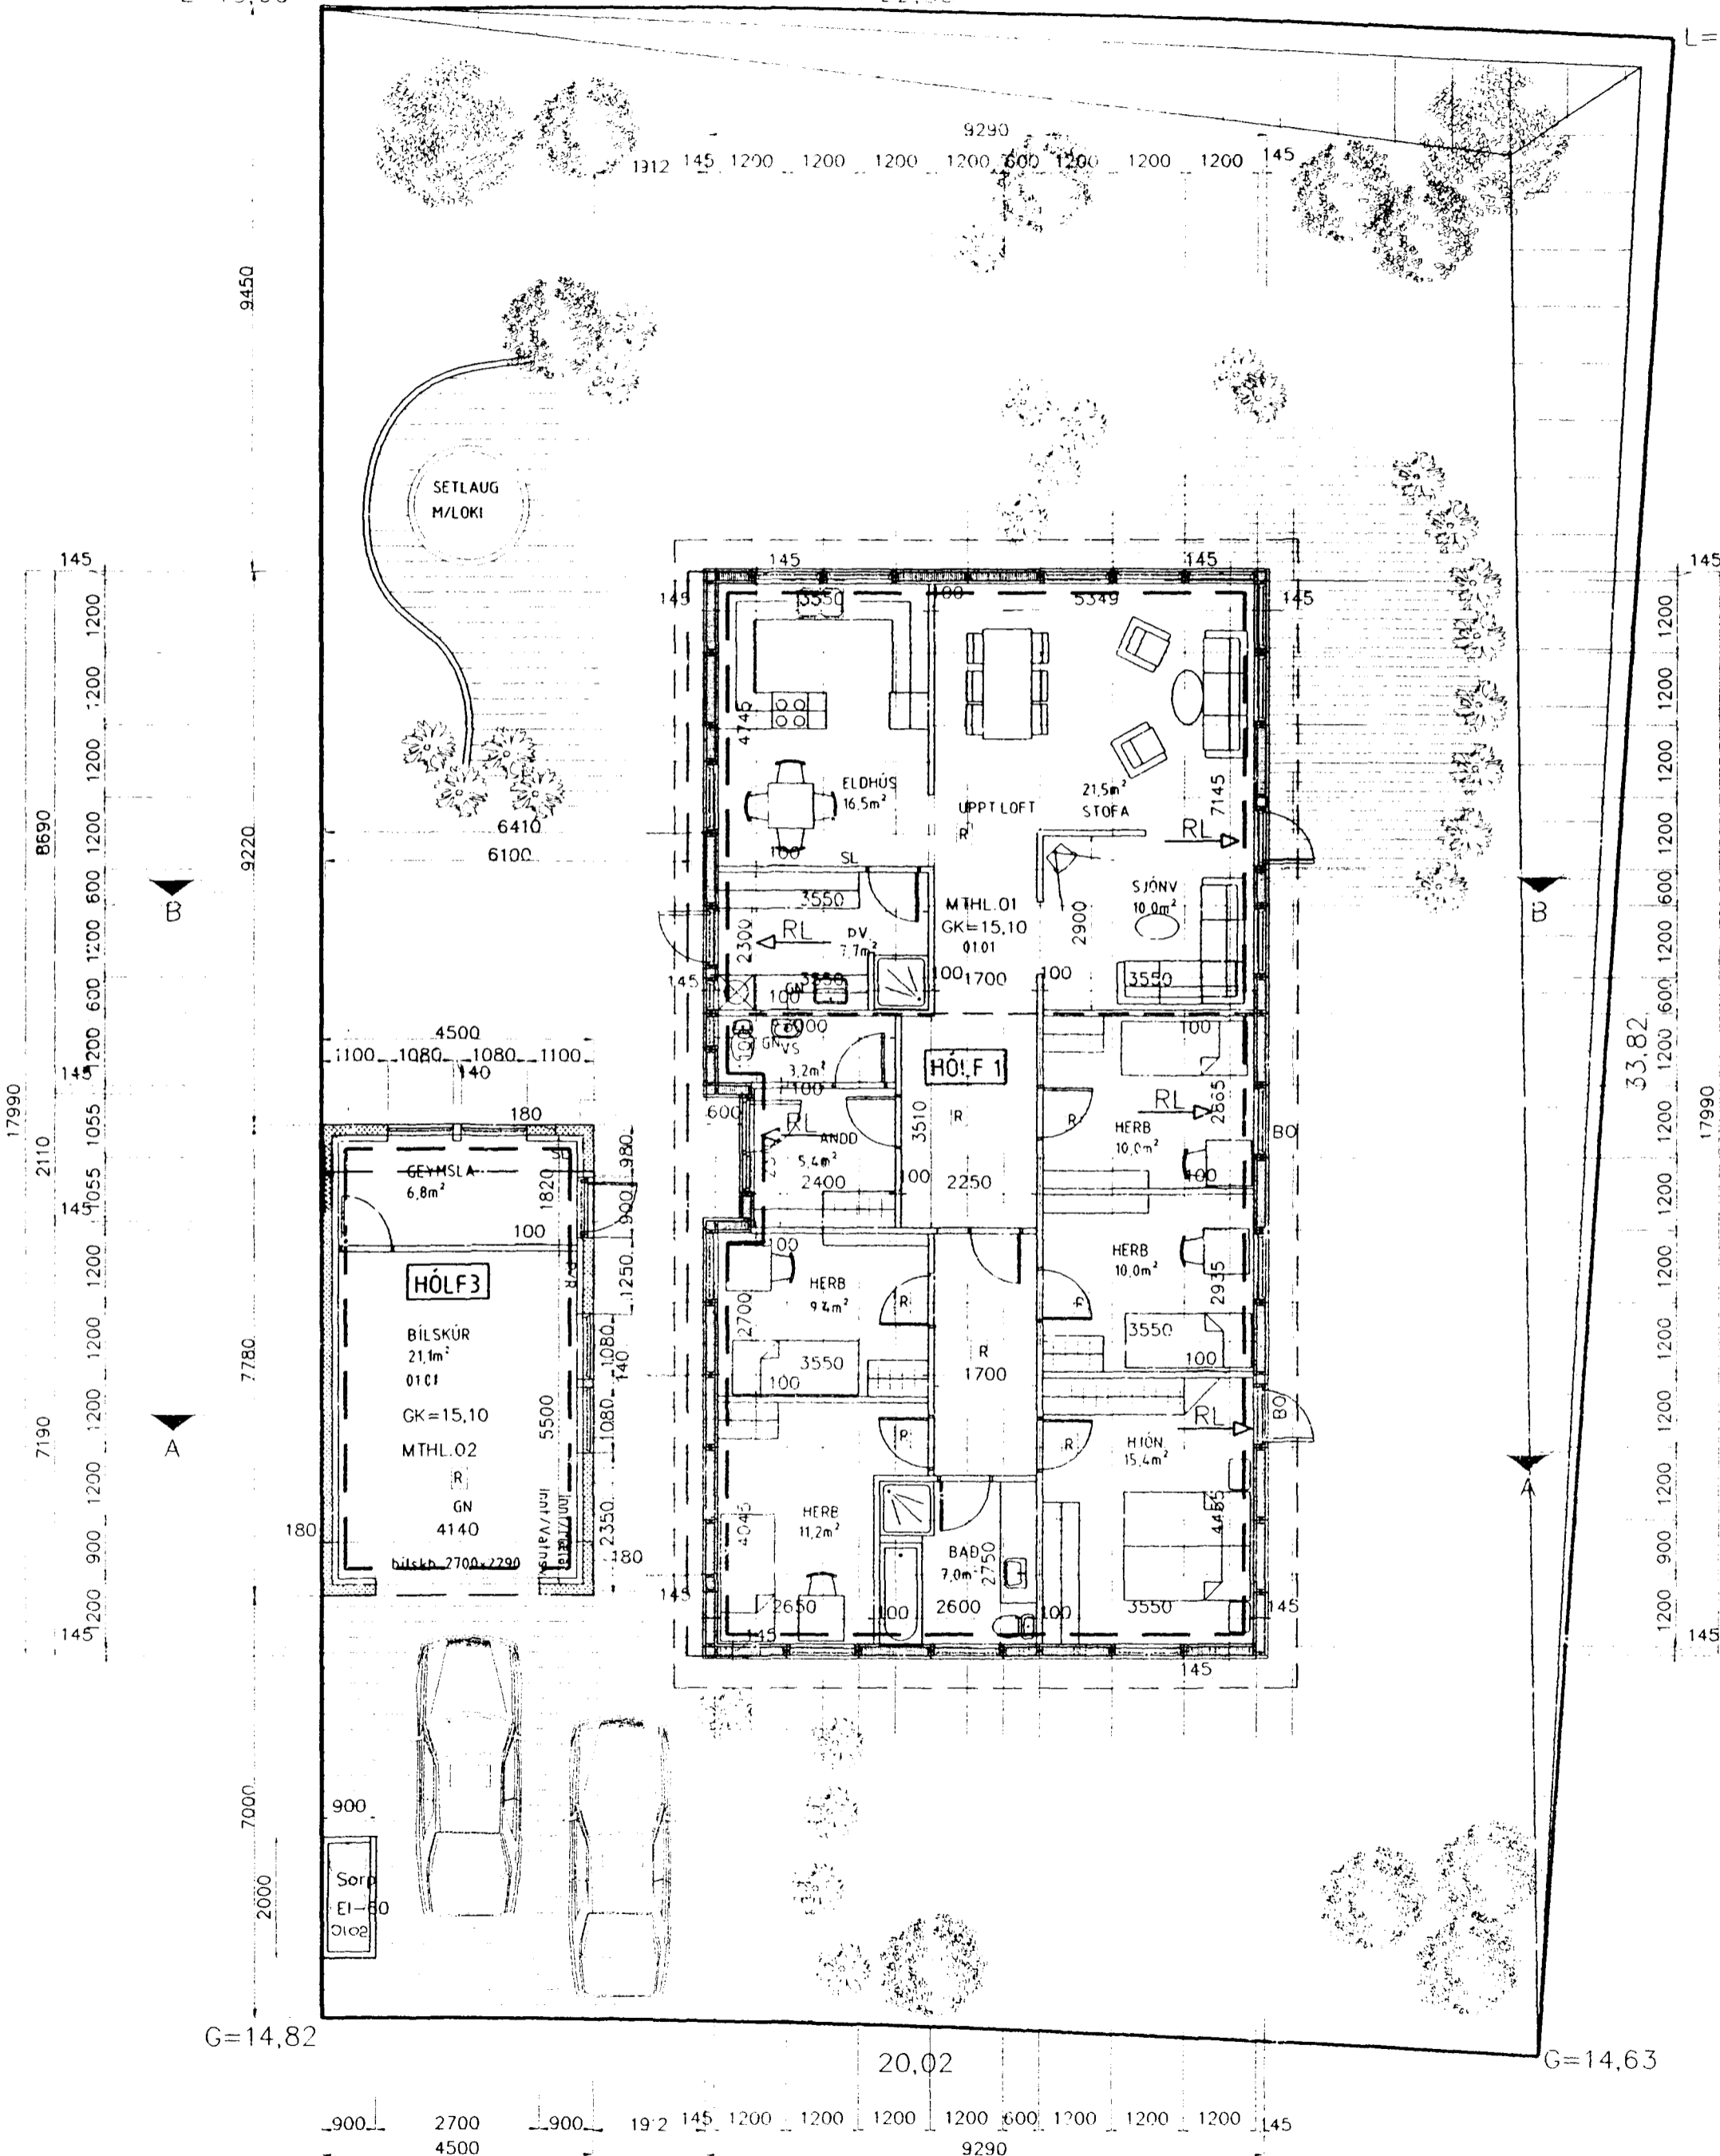


SNID B-B

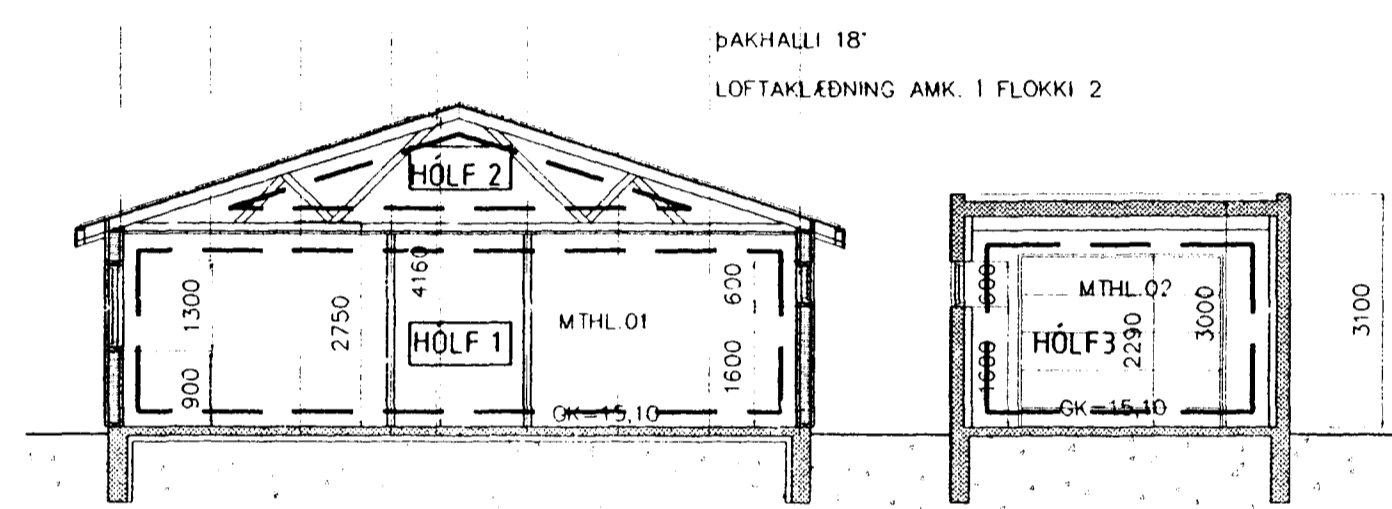

SNID A-A

- RL = RÝMINGARLEIÐ
- = BRUNAHÓLF
- SL = SLÖKKVITÆKI
- BO = BJÖRGUNAROP
- ☒ = REYKSKYNJARI
- GN = GÓLFNIEURFALL

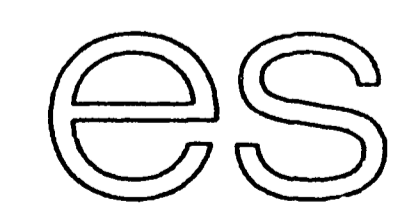

TEIKNISTOFAN SUÐURLANDSBRAUT 48  
 S: 588-7344 FAX: 588-7343

VERKHETTI	HAMRABYGGÐ NR 30 HAFNARFIRÐI	Mkv	1.100
VERKHUTI	VEGNA ELDVARNA	DAGS	12.04 2000
HANNAÐ	SIGURDUR K. JARTANSSON hf 090746-2839	BL. AD NR	AF
TEIKNAD	kjartan sigurdsson hf 121066-5809	BREYTT	

*[Handwritten signature]*