



4 1:10

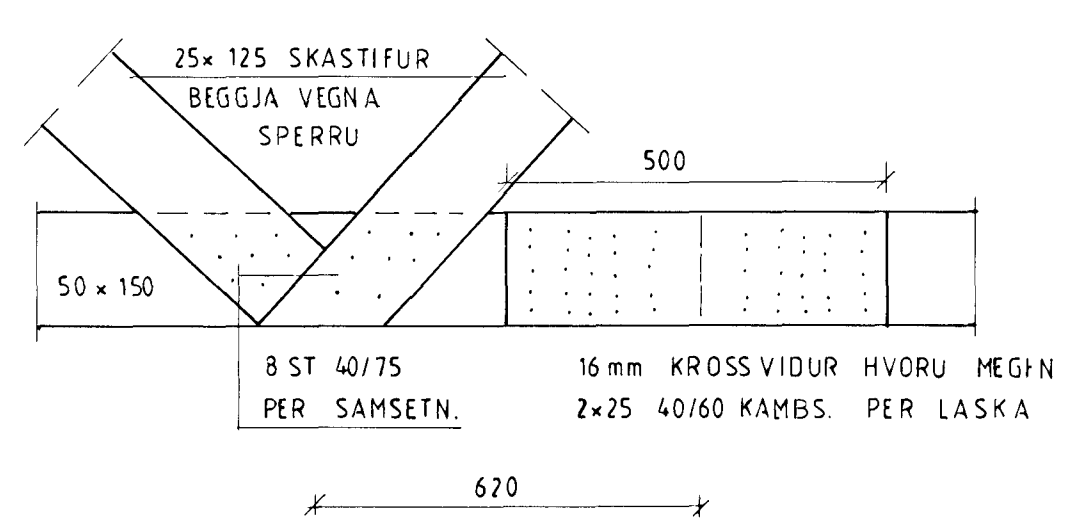


5 1:10


6 1:10

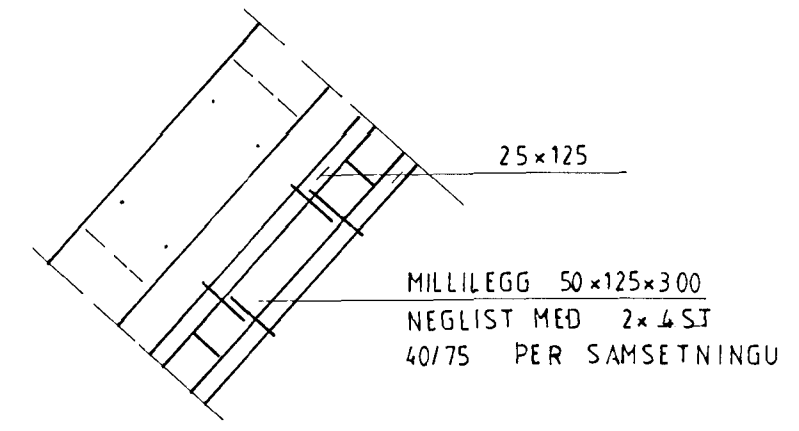


1 1:10

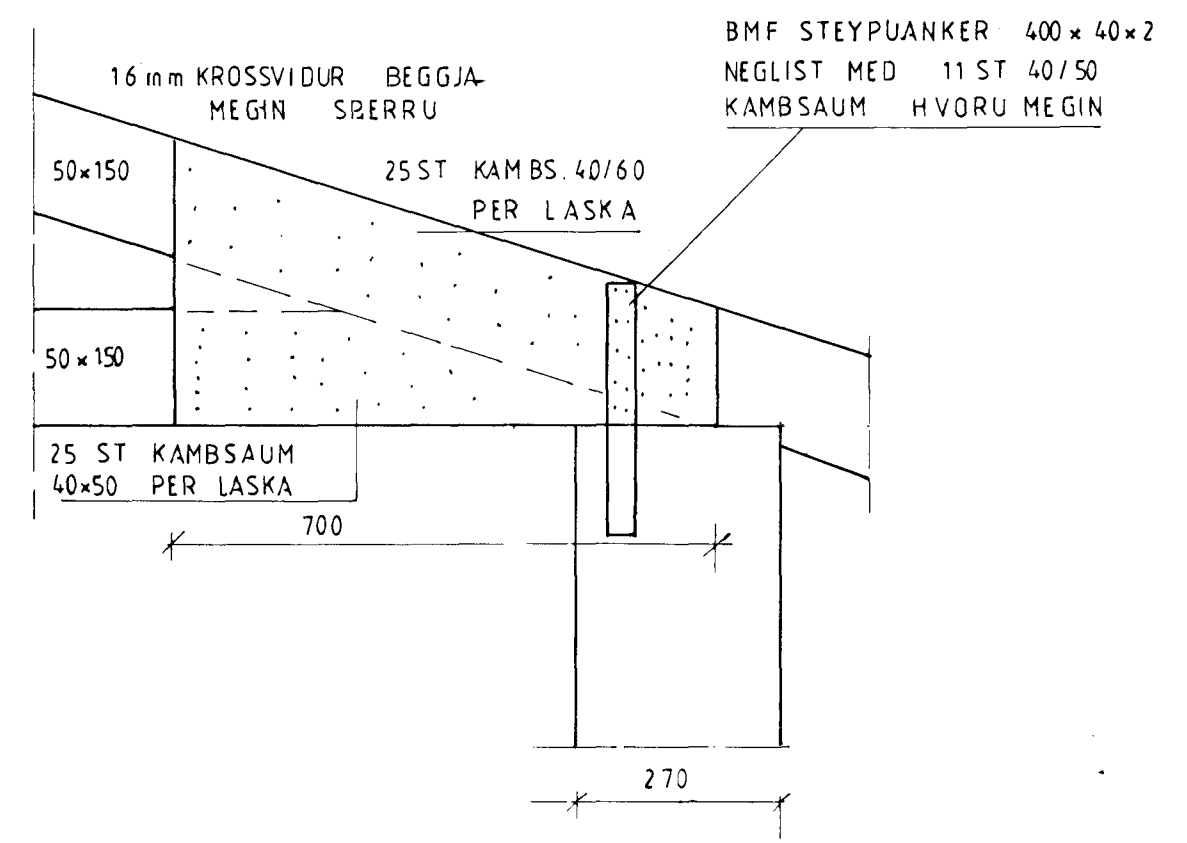

2 1:10

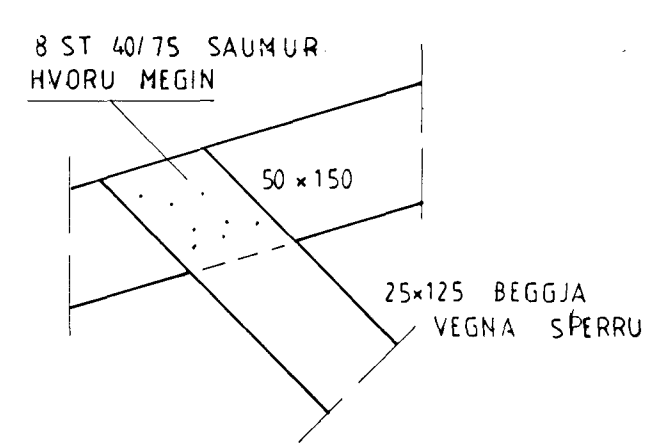

3 1:10

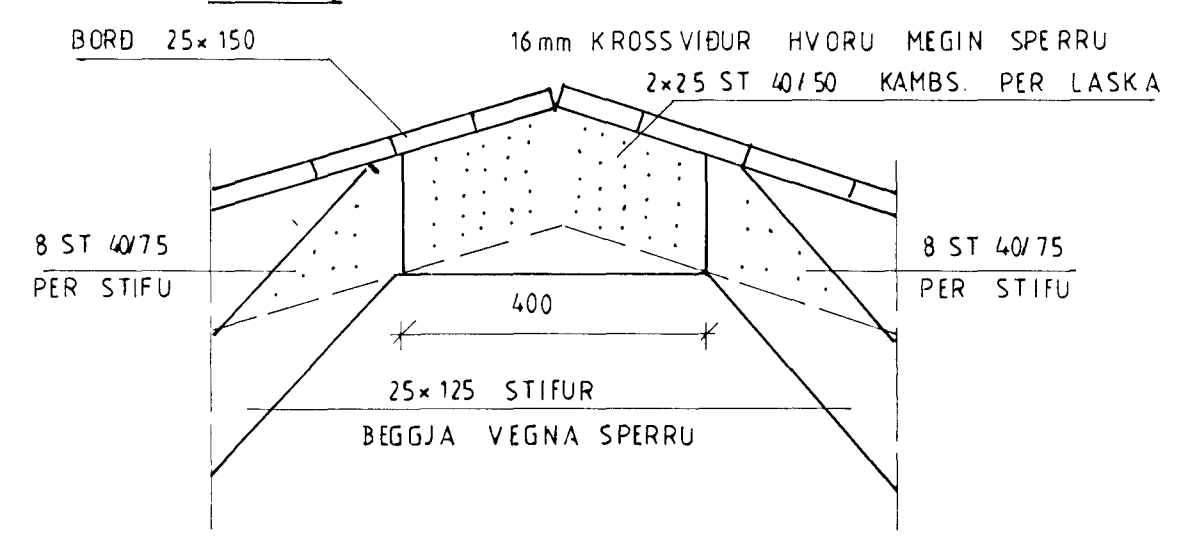

Samykkt þann
23 NOV 2000
Byggingafulltrú þinn í Hafnarfirði
F.h. Sigurbjartur Halldórsson

Baldvin Olason

HAMRABYGD 32 OG 34	
ÞAKSPERRUR, DEILAR	
1:20	1:10
AGUST 2000	
TEIKNING 6	
G. BALDVIN OLASON	17:055 7849
TÆKNIFRÆÐINGUR	897 2111