
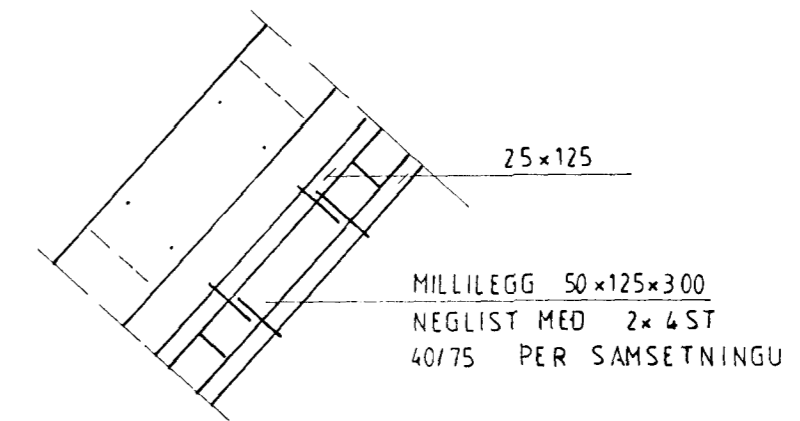



4 1:10

5 1:10


6 1:10

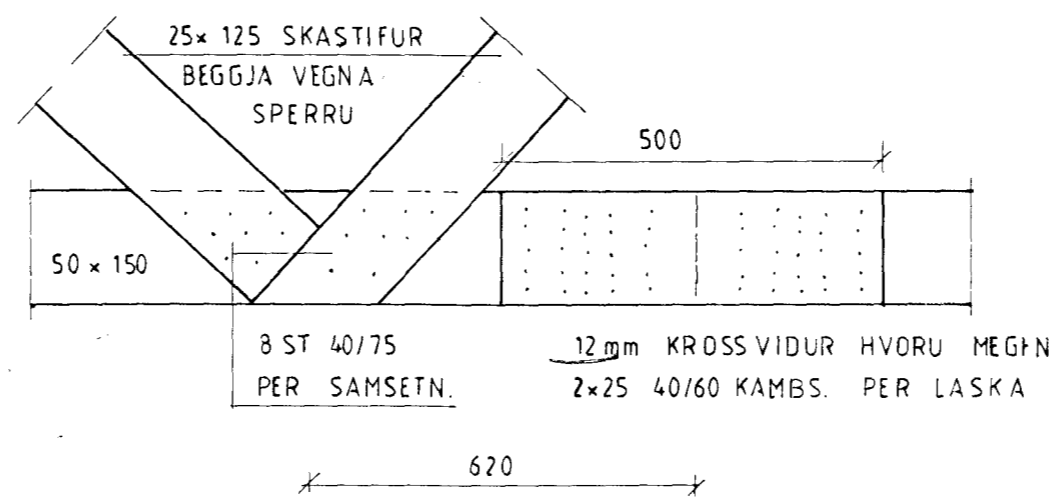


1 1:10

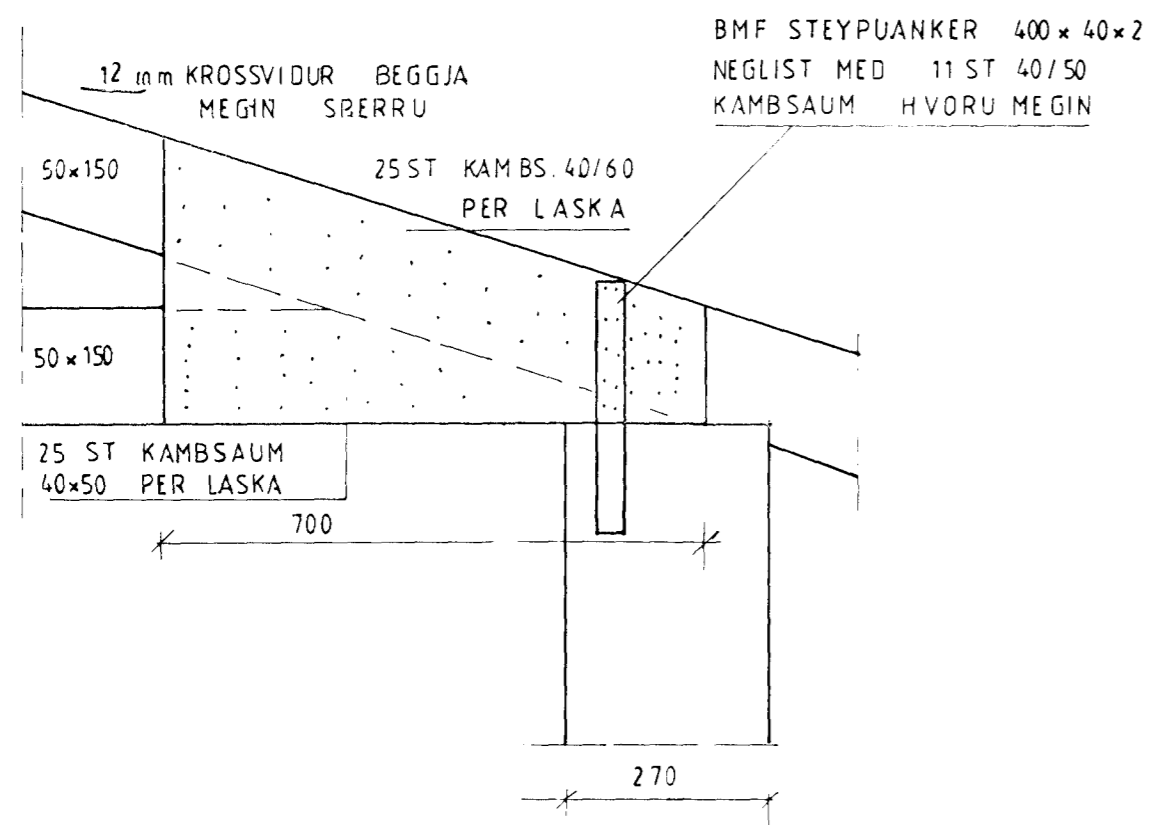

2 1:10

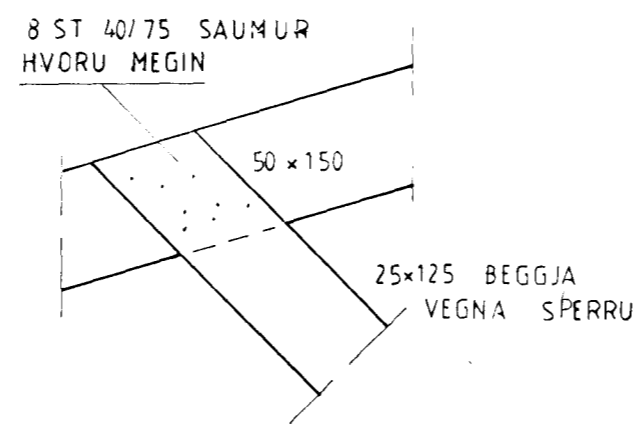

3 1:10

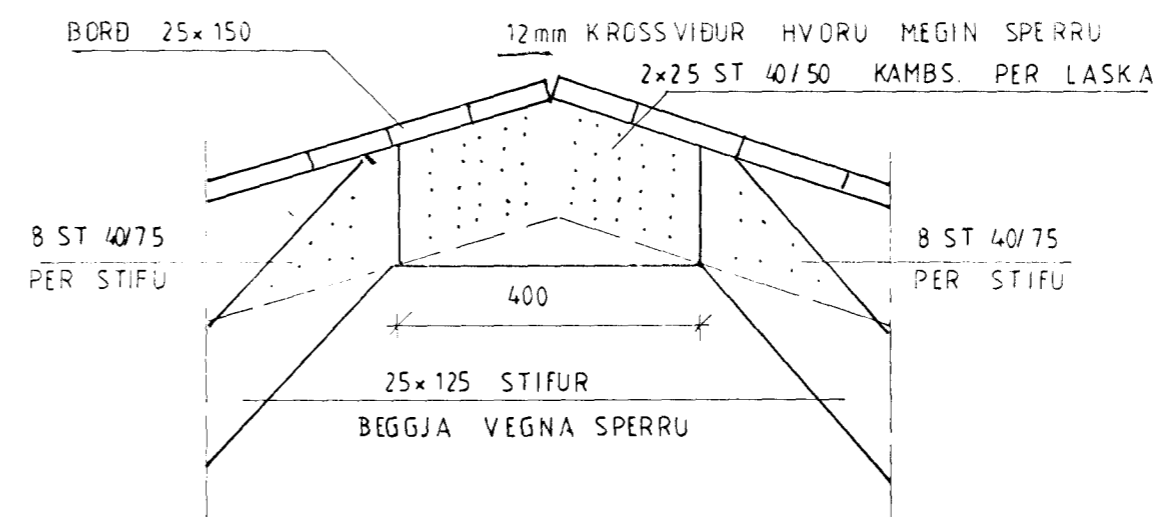

Samþykkt þann
22. DES. 2000
Byggingafræðingur / Hamrabýgd
F.h. Sigurbjartur Halldórsson

Baldur Olason
Breytt DES 2000 Þykkt Krossvidslaskar

HAMRABYGD 32 OG 34		
ÞAKSPERRUR, DEILAR		
1:20	1:10	AGUST 2000
		TEIKNING 6
G. BALDVIN OLASON		17055 7849
TÆKNIFRÆÐINGUR		897 2111