




107 SKURDUR VID SYLLUSTYKKI
Mkv: 1/20

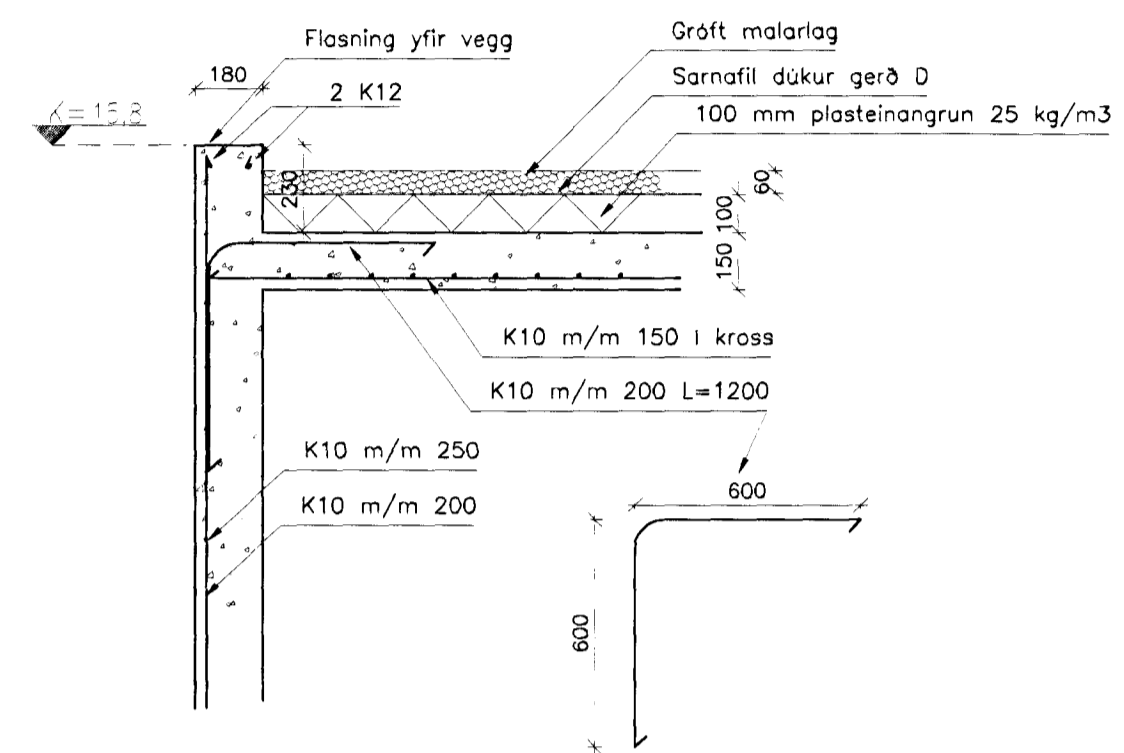


110 DEILI VID MÆNI
Mkv: 1/20

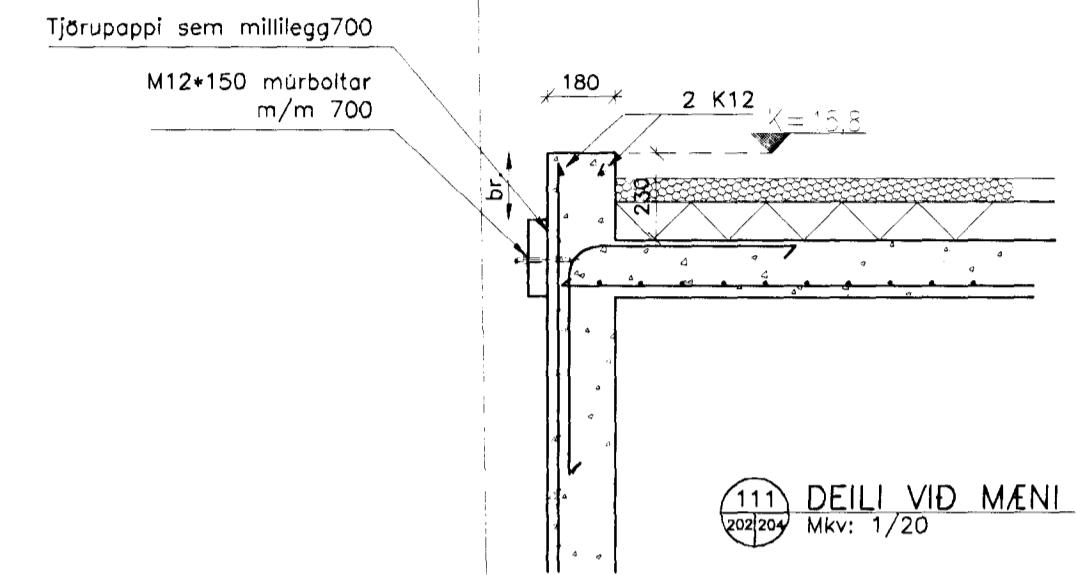


111 DEILI VID MÆNI
Mkv: 1/20

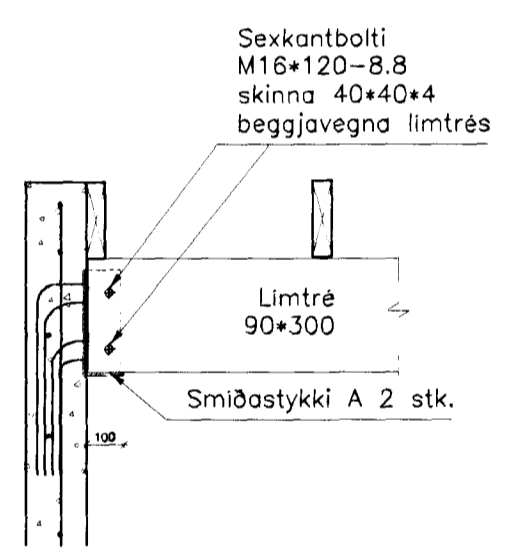


109 FESTING LÍMTRÉSBITA UNDIR SKYGGNI
Mkv: 1/20

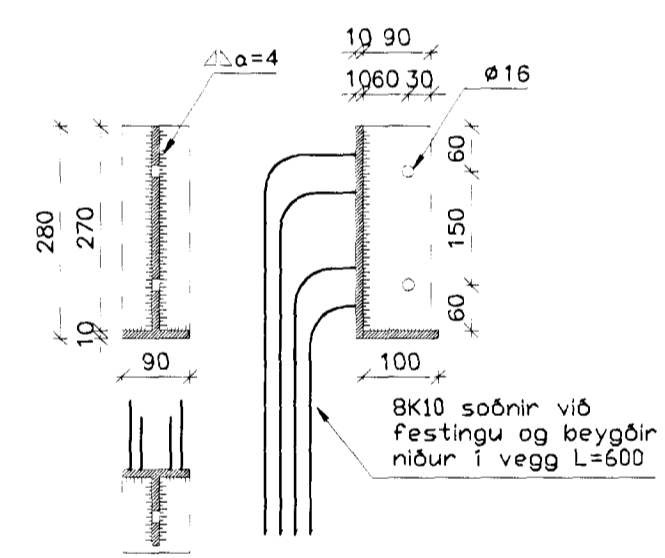


MÁLSETNING JÄRNFESTINGAR VID BITA
Mkv: 1/10

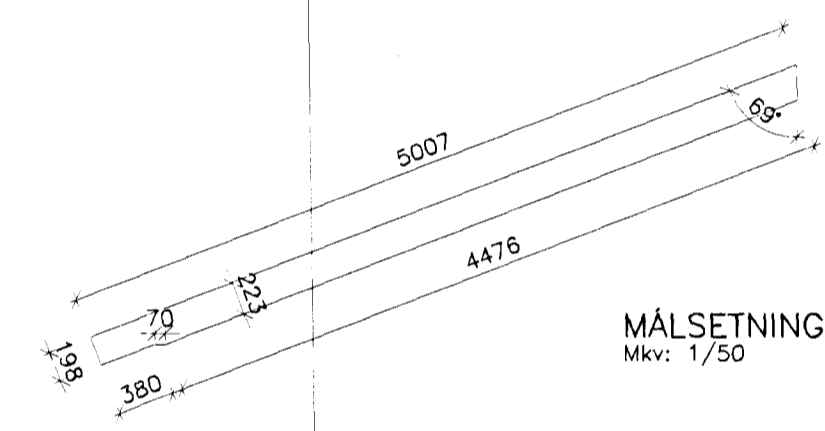

MÁLSETNING SPERRA YFIR STOFU
Mkv: 1/50

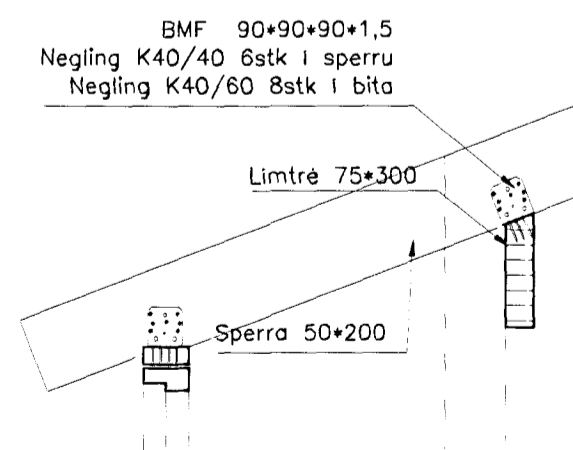

108 FESTING SPERRU VID BITA OG GLUGGASYLLU
Mkv: 1/20

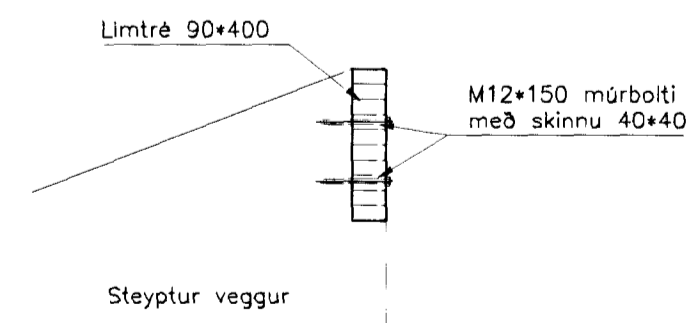

112 FESTING BITA VID STEYPTAN VEGG
Mkv: 1/20

Br. C:	
Br. B:	
Br. A:	
Frumstærð blaðs A2	
ALMENNA VERKFRÆÐI- OG TEIKNISTOFAN EHF	
SUDURGÖTU 57 300 AKRANES	
	KT: 600188 - 1439 SIM: 431 1785, 431 4098 FAX: 431 3098 P.O. BOX 43
Verkhelti: EINHÝLISHÚS	
HAMRABYGGD 4 HAFNARFJÖRÐUR Hafnarfjörður	
Verkhelti: BURDARÞOL	
Verkhelti: SÉRMYNDIR	
Hanna: RPS	Mkv: 1/20
Dags: 08/03/00 Nr. 99164 B 204	