

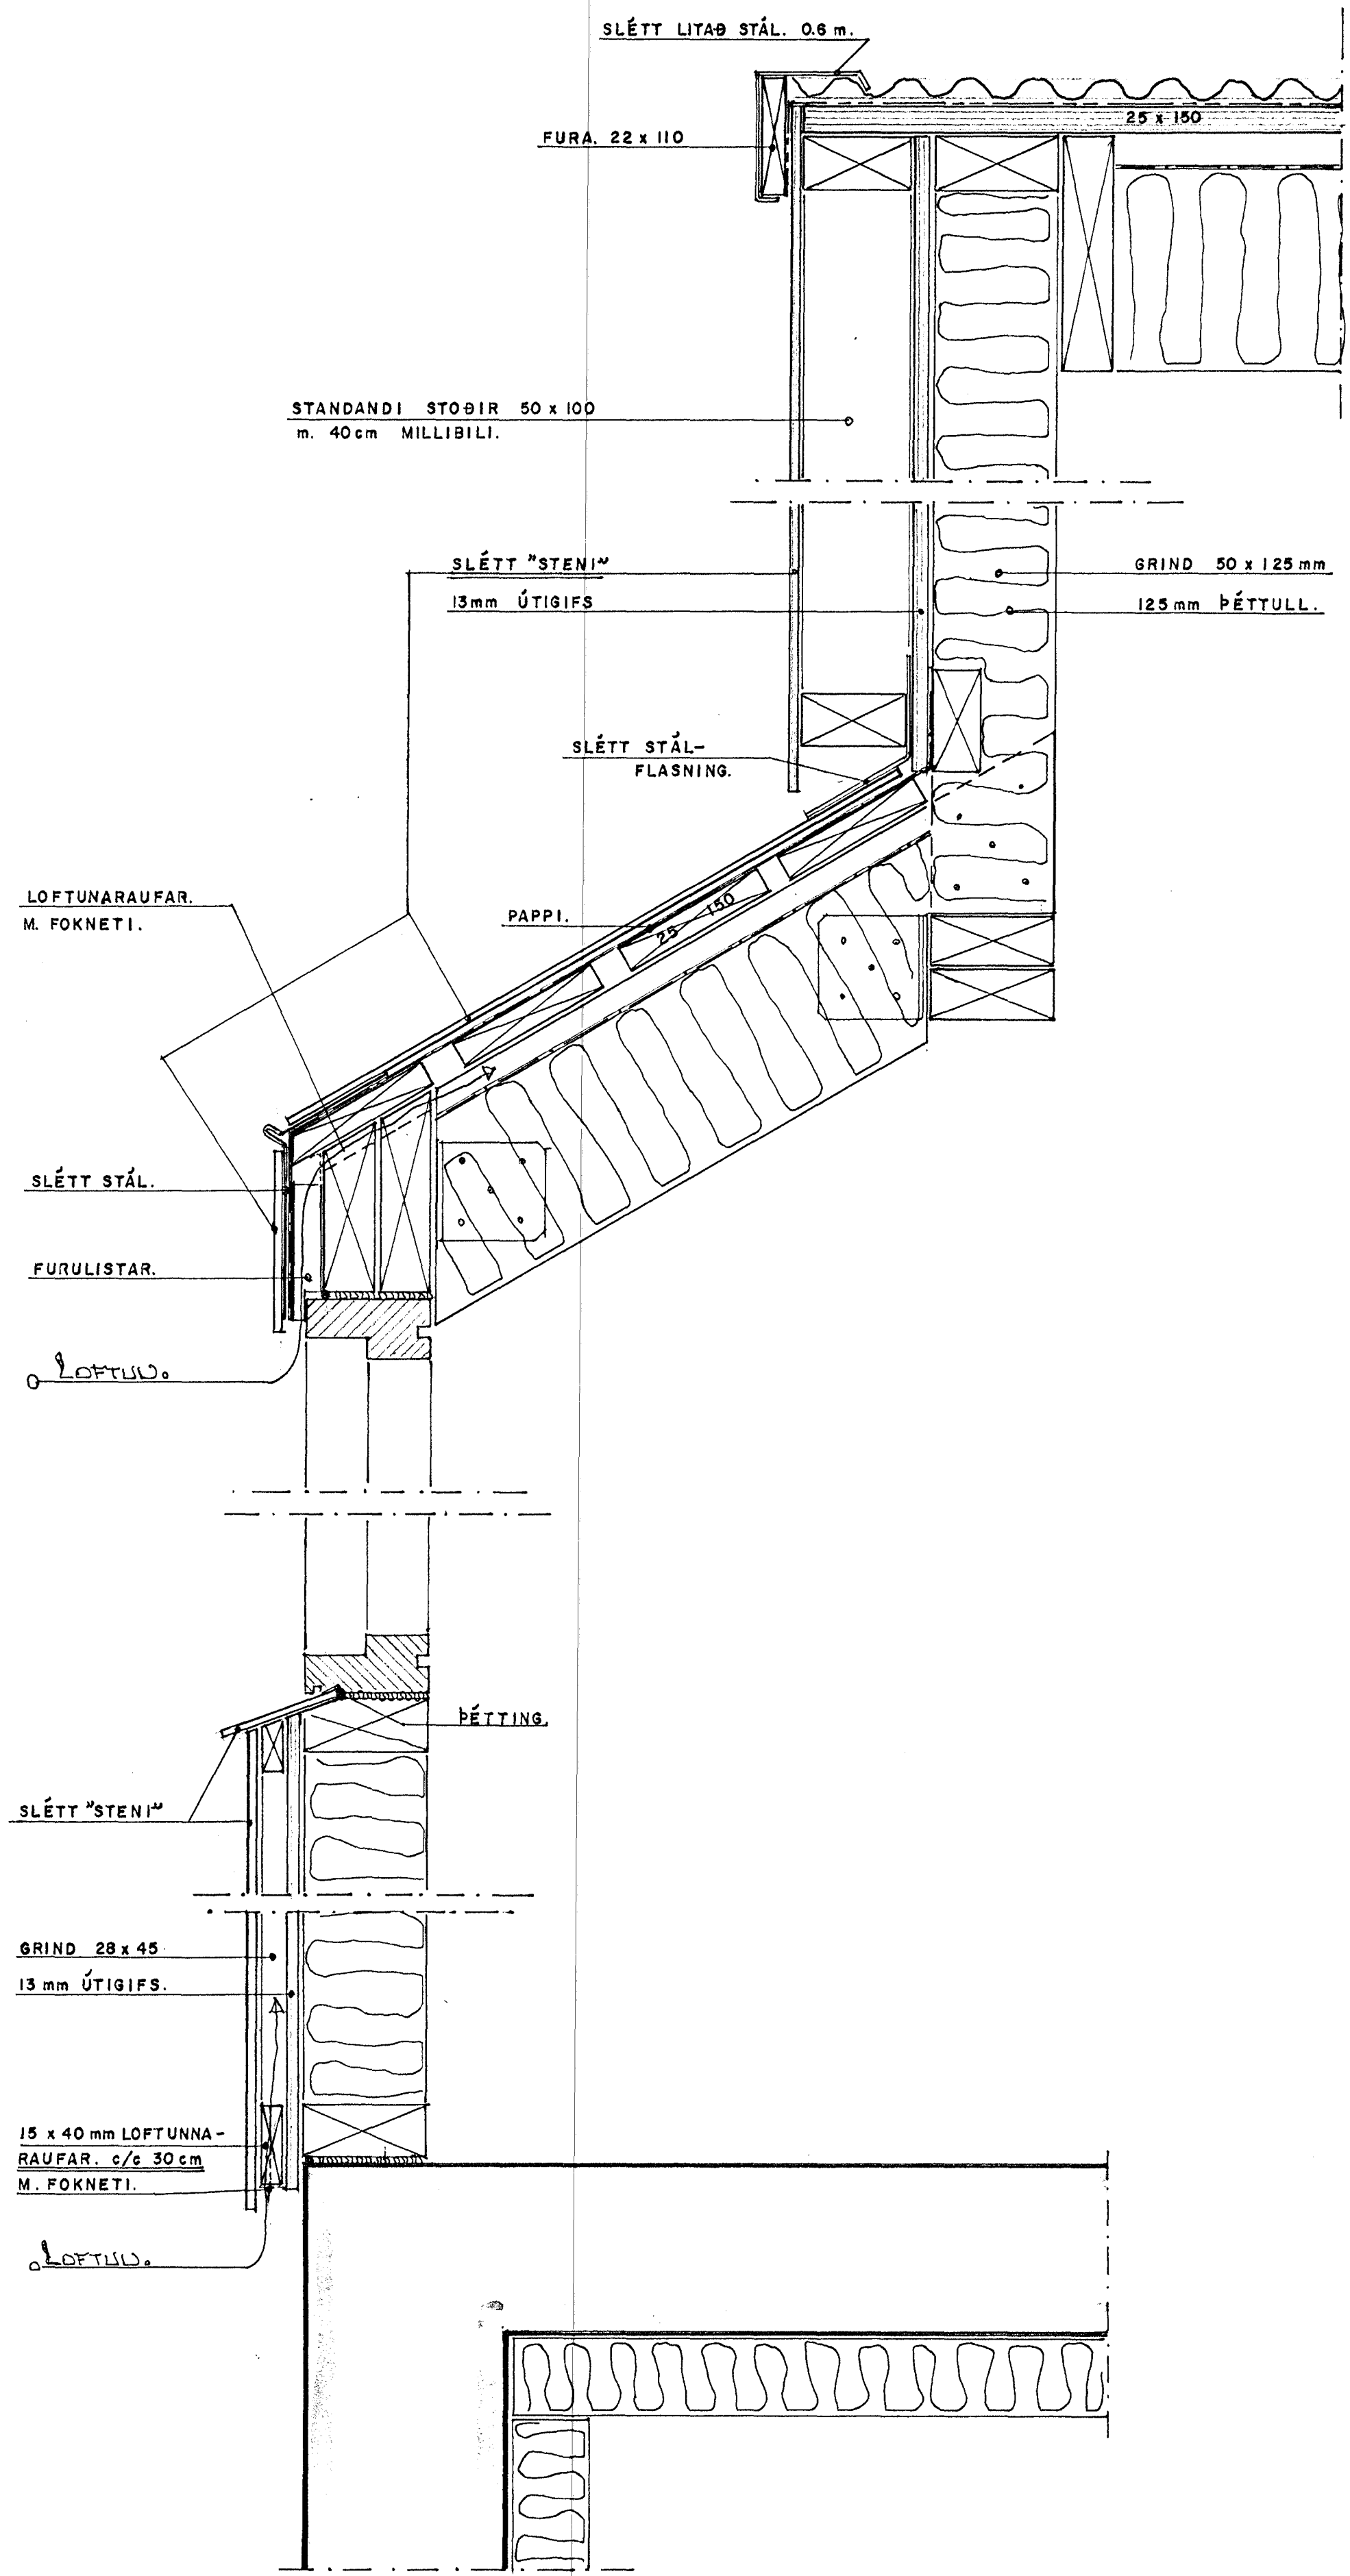


GLUGGATEIKNING. 1:50

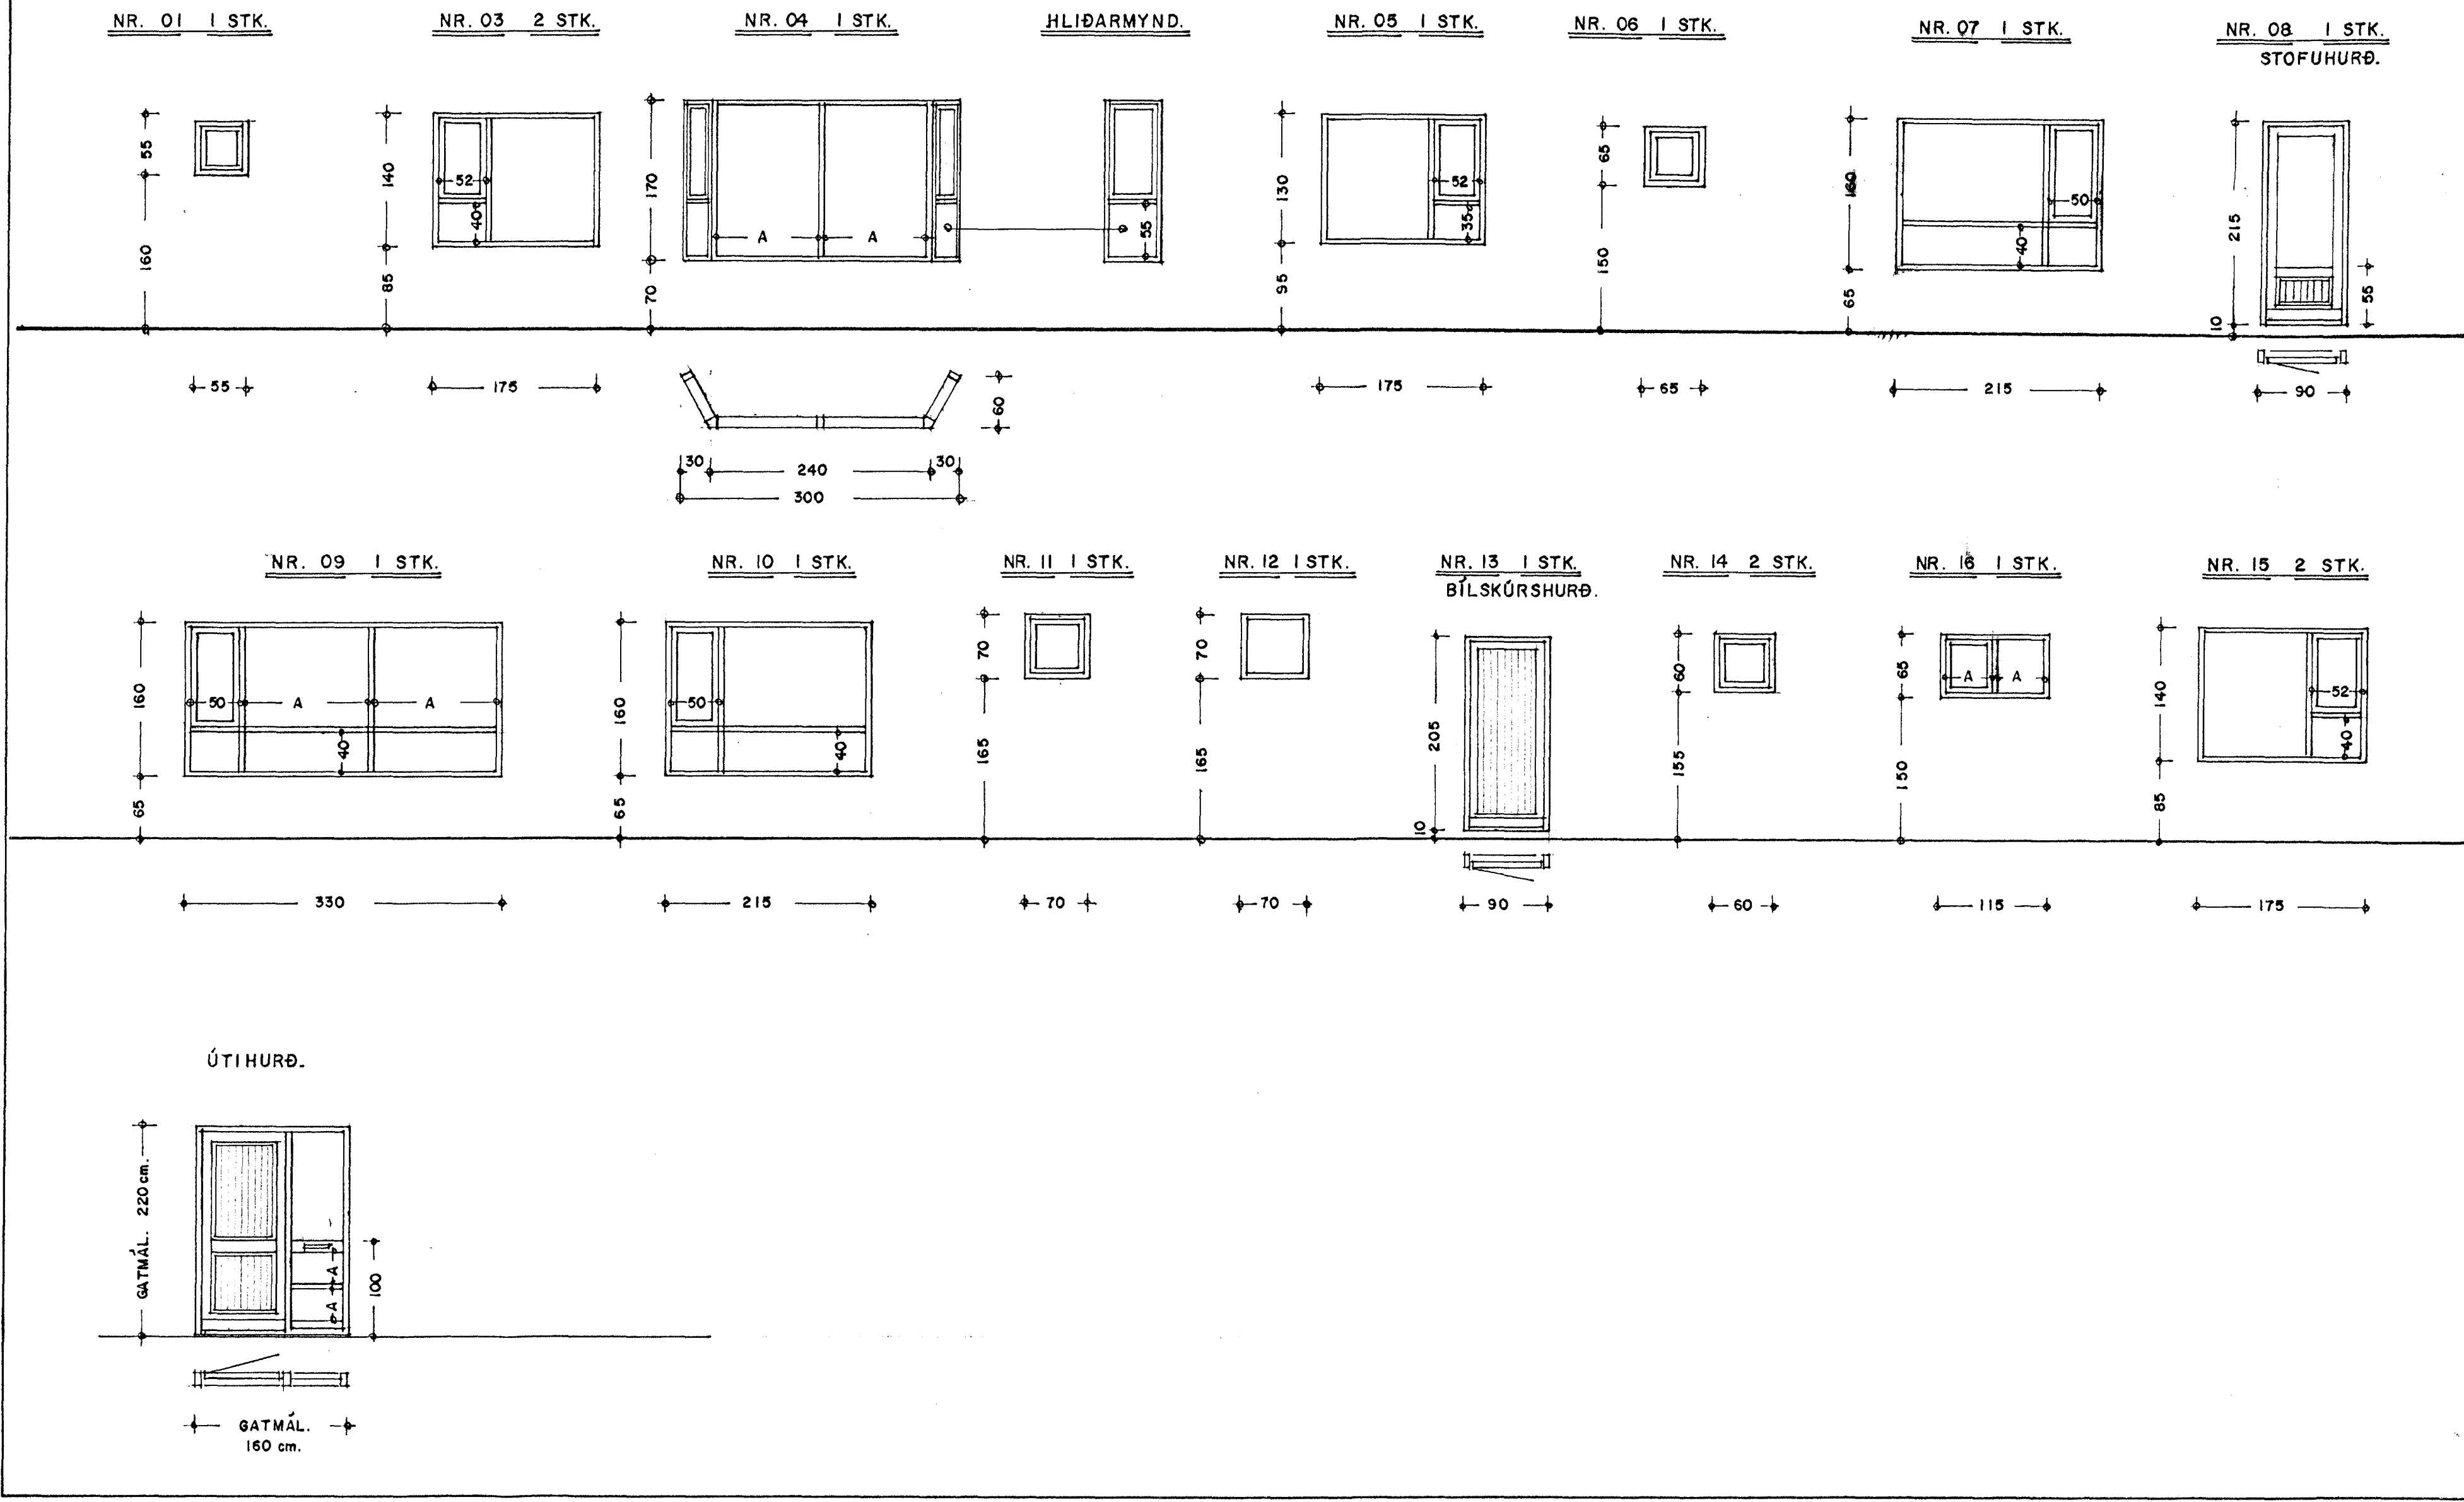

SNEIÐING GEGNUM ÚTBYGGINGU. 1:5

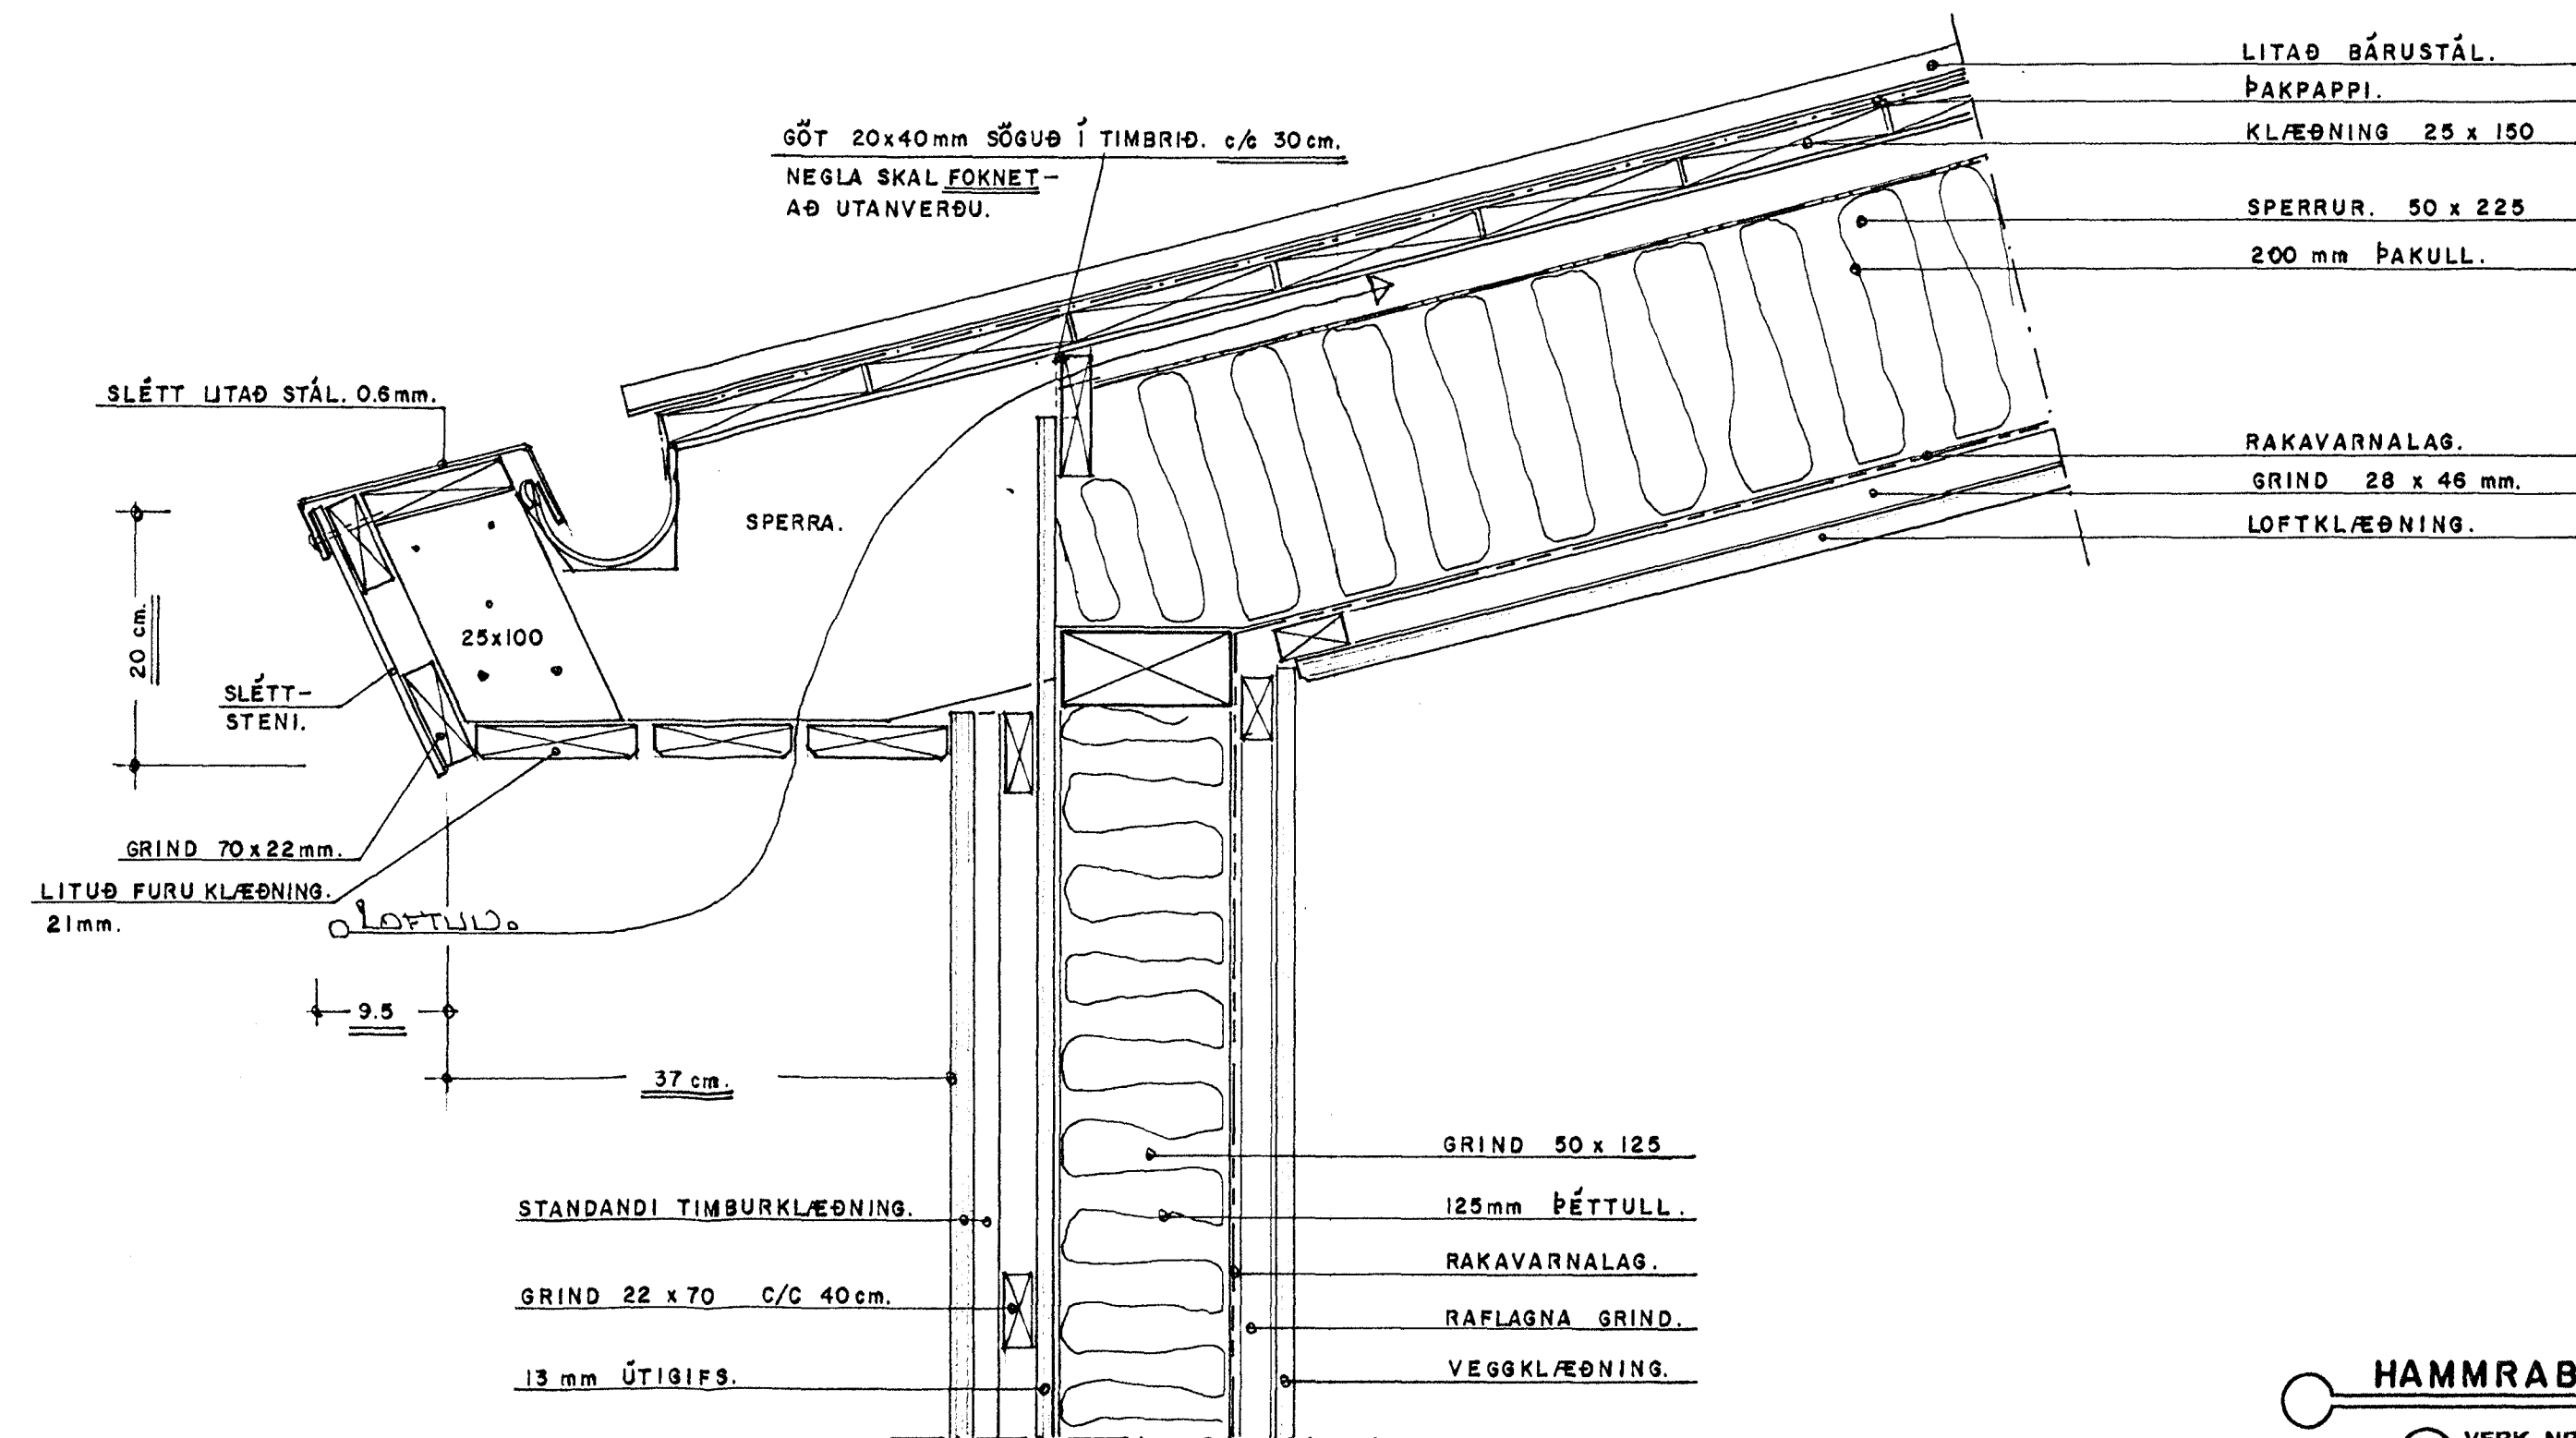

ÞAKKANTUR. 1:5

Byggingafulltrúi Hafnarfjarðar
Alfreitt Þann
20 JUNI 2000
95

HAMMRABYGGÐ. 6 OG 28 HLUAM. - GLUGGAR.

VERK. NR. 205
TEIKN. NR. 03

DAGS. 16.-9.-1999 MÁL. 1:5-1:50
BREVTT.

JÓN GUÐMUNDSSON ARKITEKT
VINNUSTOFA. SKÚLAGÓTU 63 REYKJAVÍK. Sími. 562 5055