



GRUNNMYND 1:50

OFN NR.	STAÐUR HAMRABYGGÐ 9	HITAÞÖRF KCAL/H	MESTA LENGD	MESTA HÆÐ
101	BILGEYMSLA	2,300	1900	600
102	pVOTTUR	440	800	600
103	HERB	1,040	1700	600
104	ANDD	670	800	600
105	ELDHÚS/STOFA	1,280	1700	400
106	ELDHÚS/STOFA	1,280	1700	400
107	ELDHÚS/STOFA	1,280	1700	400
108	ELDHÚS/STOFA	1,100	1300	600
109	HERB	1,290	1300	600
110	BAD	710	700	600
111	HJÓN	1,250	1300	600
112	GEYMSLA	1,420	1300	600
	SAMTALS	14,060		

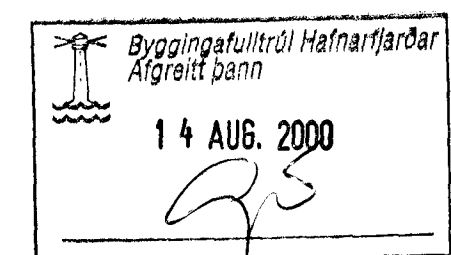

Br.	Dags.	Eðli breytinga	Sign
HAMRABYGGÐ 9 HAFNARFIRÐI			
HITA-VATNS OG FRÁRENNSLISLAGNIR			
MKV. 1:50			
DAGS. JÚLÍ 2000			
VERK NR. 9974			
TEIKN. NR. 2-02			
HANNAD SIG. ÞORLEIFSS. KT. 241148-3009			
TEIKNAD G.H.			
FIRFARÐ			
TÆKNIPJÓNUSTA SIGURDAR ÞORLEIFSSONAR EHF  STRANDGÖTU 11 220 HAFNARFIRÐI Sími 565-1255 FAX 565-2875 E-mail tæknipj@islandia.is			