
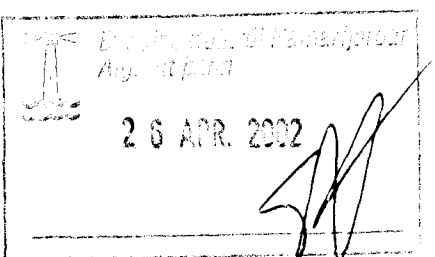


Útlit til norðurs

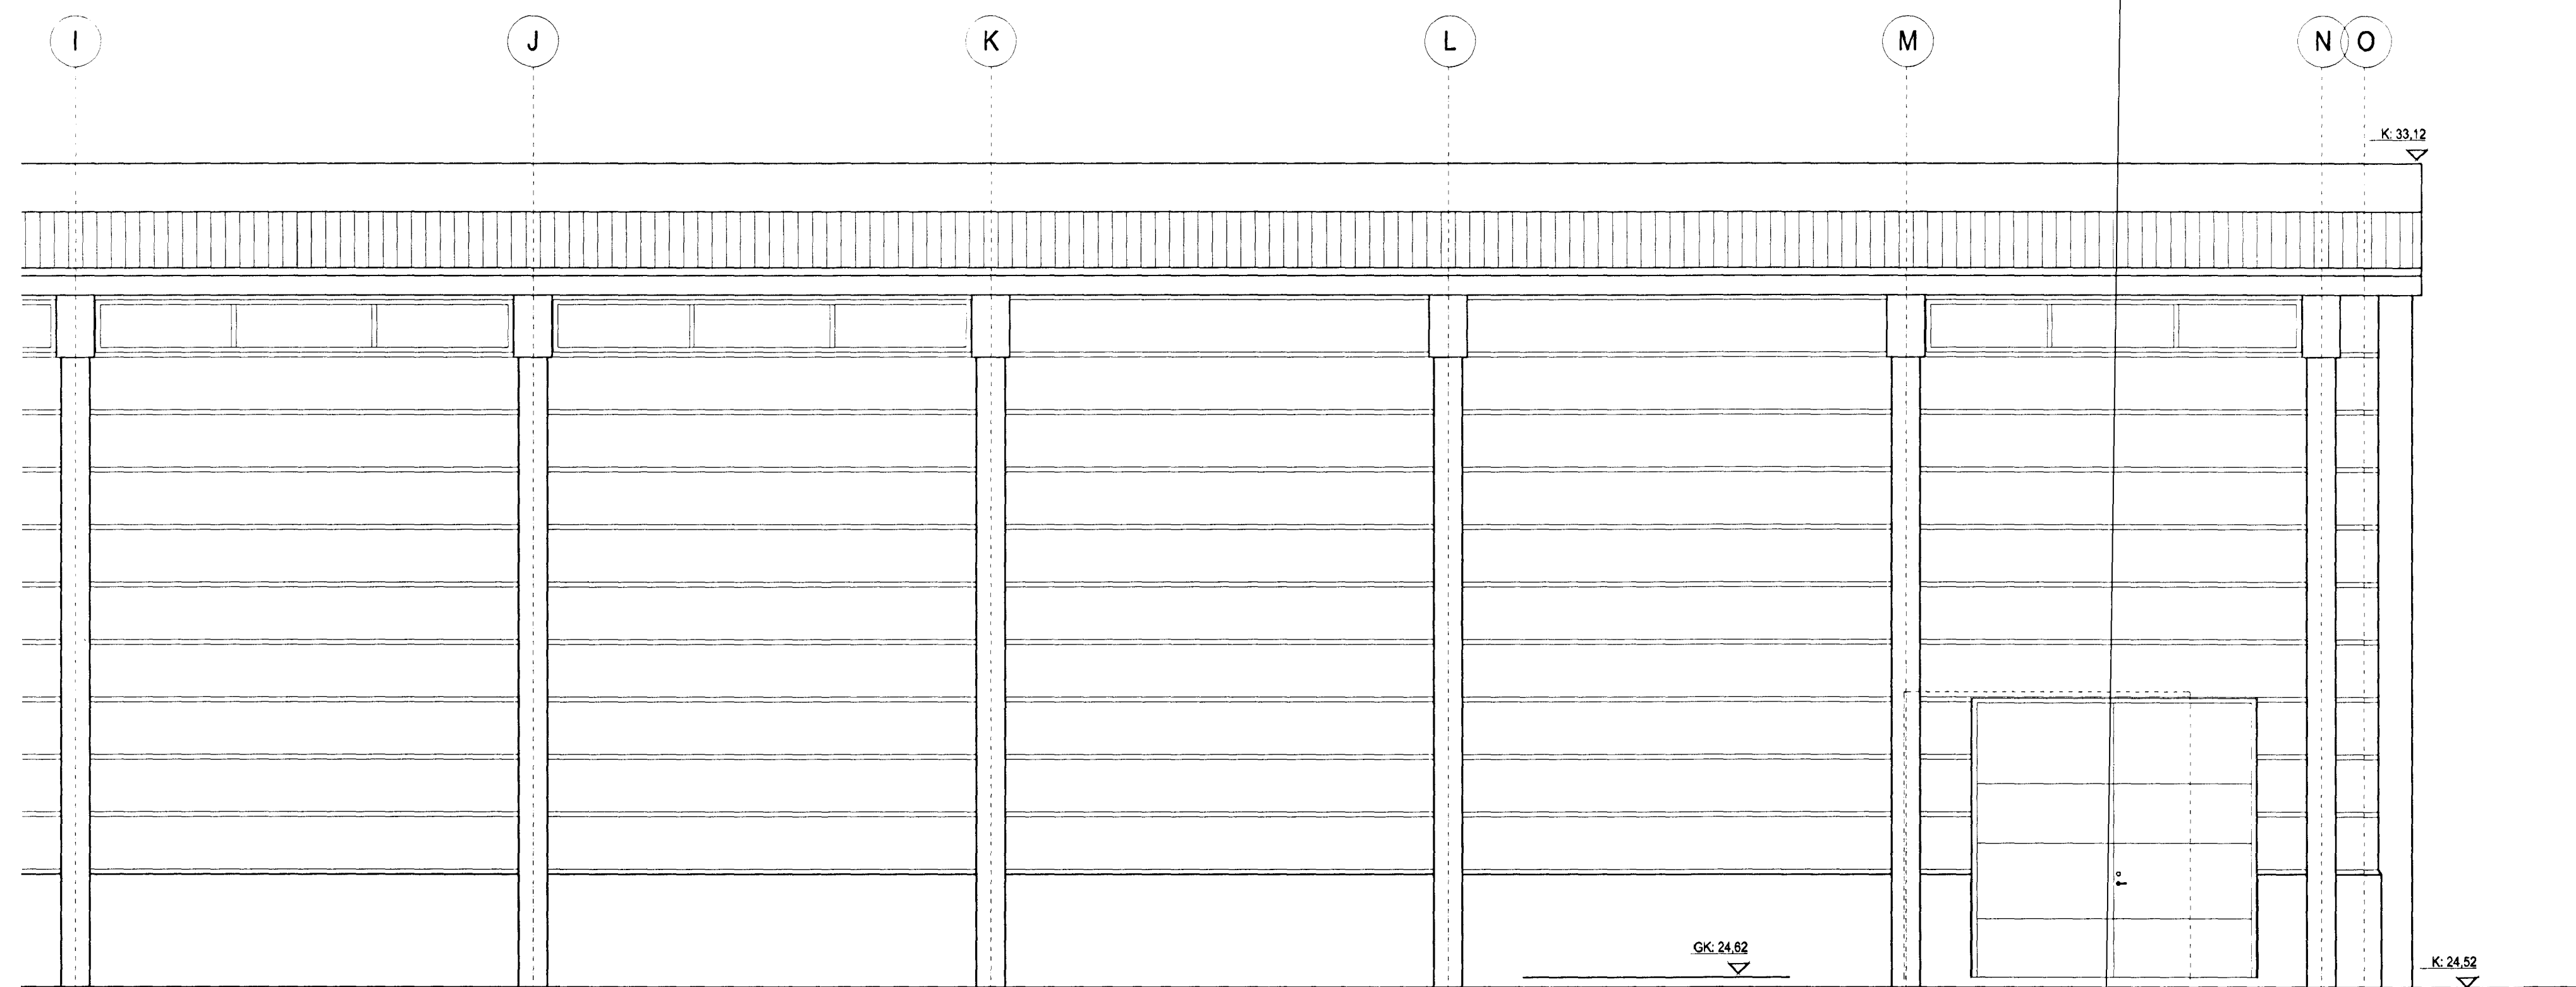

A 01.04.2022 þ.e.í. Glugg- & Vöðvagnu
 breytt dags teiknað Nýling

ARK ÍS ehf

arkitektar ráðgjafar
Egill Guðmundsson
 2021-11-23-2023

Adalsteinn Snorrason arkitekt f.a.l 161161-2769
 Egill Guðmundsson arkitekt f.a.l 270152-6869
 Gísli Gíslason arkitekt f.a.l 160657-4809

klapparsfg 16 101 Reykjavík
 sími 511 2060
 fax 511 2066
 netfang arkis@ark.is

ÍSTAK Hf. Skúlan 4 105 Reykjavík, ÍS Tlf. (+354) 5 30 27 00 Fax. (+354) 5 30 27 24

Haukahraun 1
 Útlit langhlíð norður

Bjarkahús
 verkkaupl Nýsír
 verknúmer 2073
 hannað/teiknað as, eg, gg, bh, ff, þe
 mkv 1:50
 dags 02.11.2001

2073 (99)3.11 A
 vektir teikning breyt