

28 APR. 2002

A 01.04.2002 þ.e.Þ. Skugg á höfðingju
 Dröyfr dags telknöð lýsing

ARK ÍS ehf
 arkitektar ráðgjafar

Adalsteinn Snorrason arkitekt fali 161161-2769
 Egill Guðmunasson arkitekt fali 270152-6869
 Gísli Gíslason arkitekt fali 160657-4809

Klaappartígg 16 101 Reykjavík
 sími 511 2060
 fax 511 2066
 netfang arkis@ark.is


ISTAK Hf. Skúlan 4, 108 Reykjavík, ÍS. Tlf. (+354) 530 27 00 Fax. (+354) 530 27 24

Haukakraun 1
 Útlit austur

Bjarkarhús

verkkaupl Nýsír
 verknúmer 2073
 hannöð/teiknöð as.eg,gg,bh,ff,pe
 mkv 1:50
 dags 02.11.2001

2073 (99)3.13 A
 verkfr teikning dröyfr

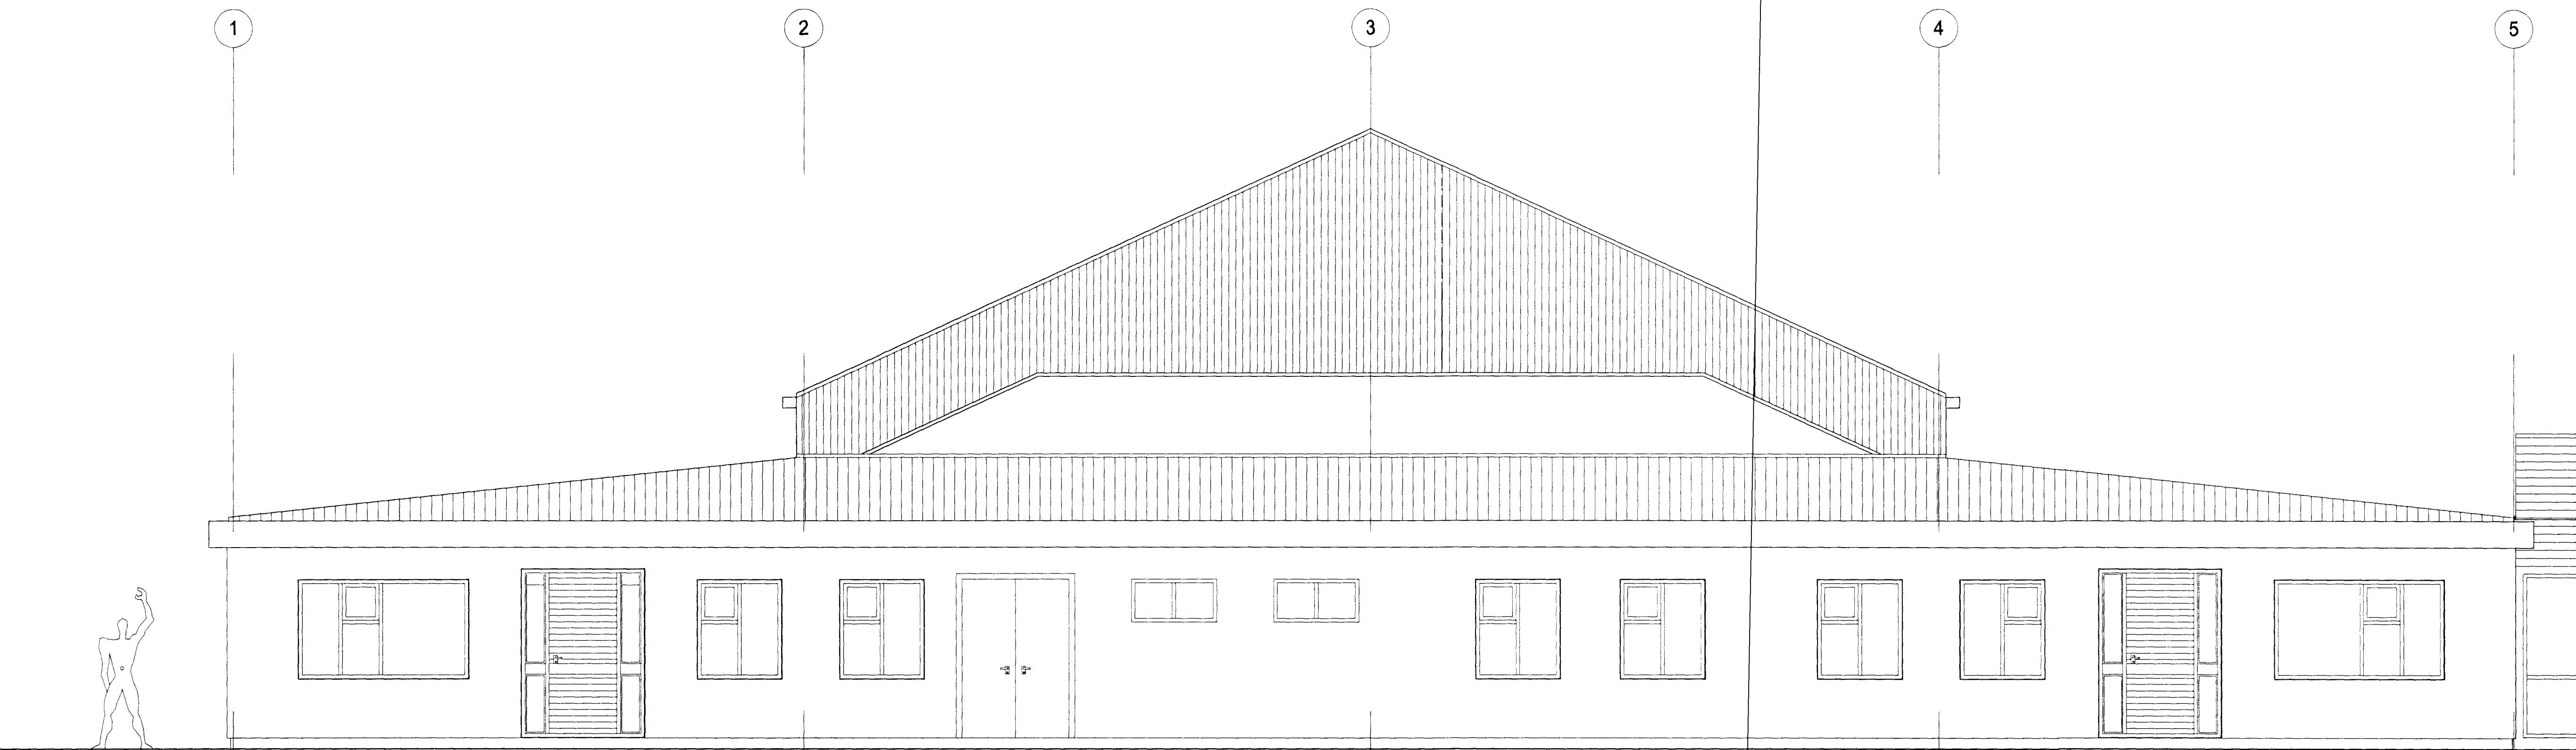

Útlit til austurs