
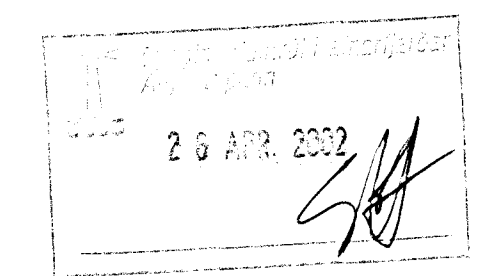


Sneiðing E-E

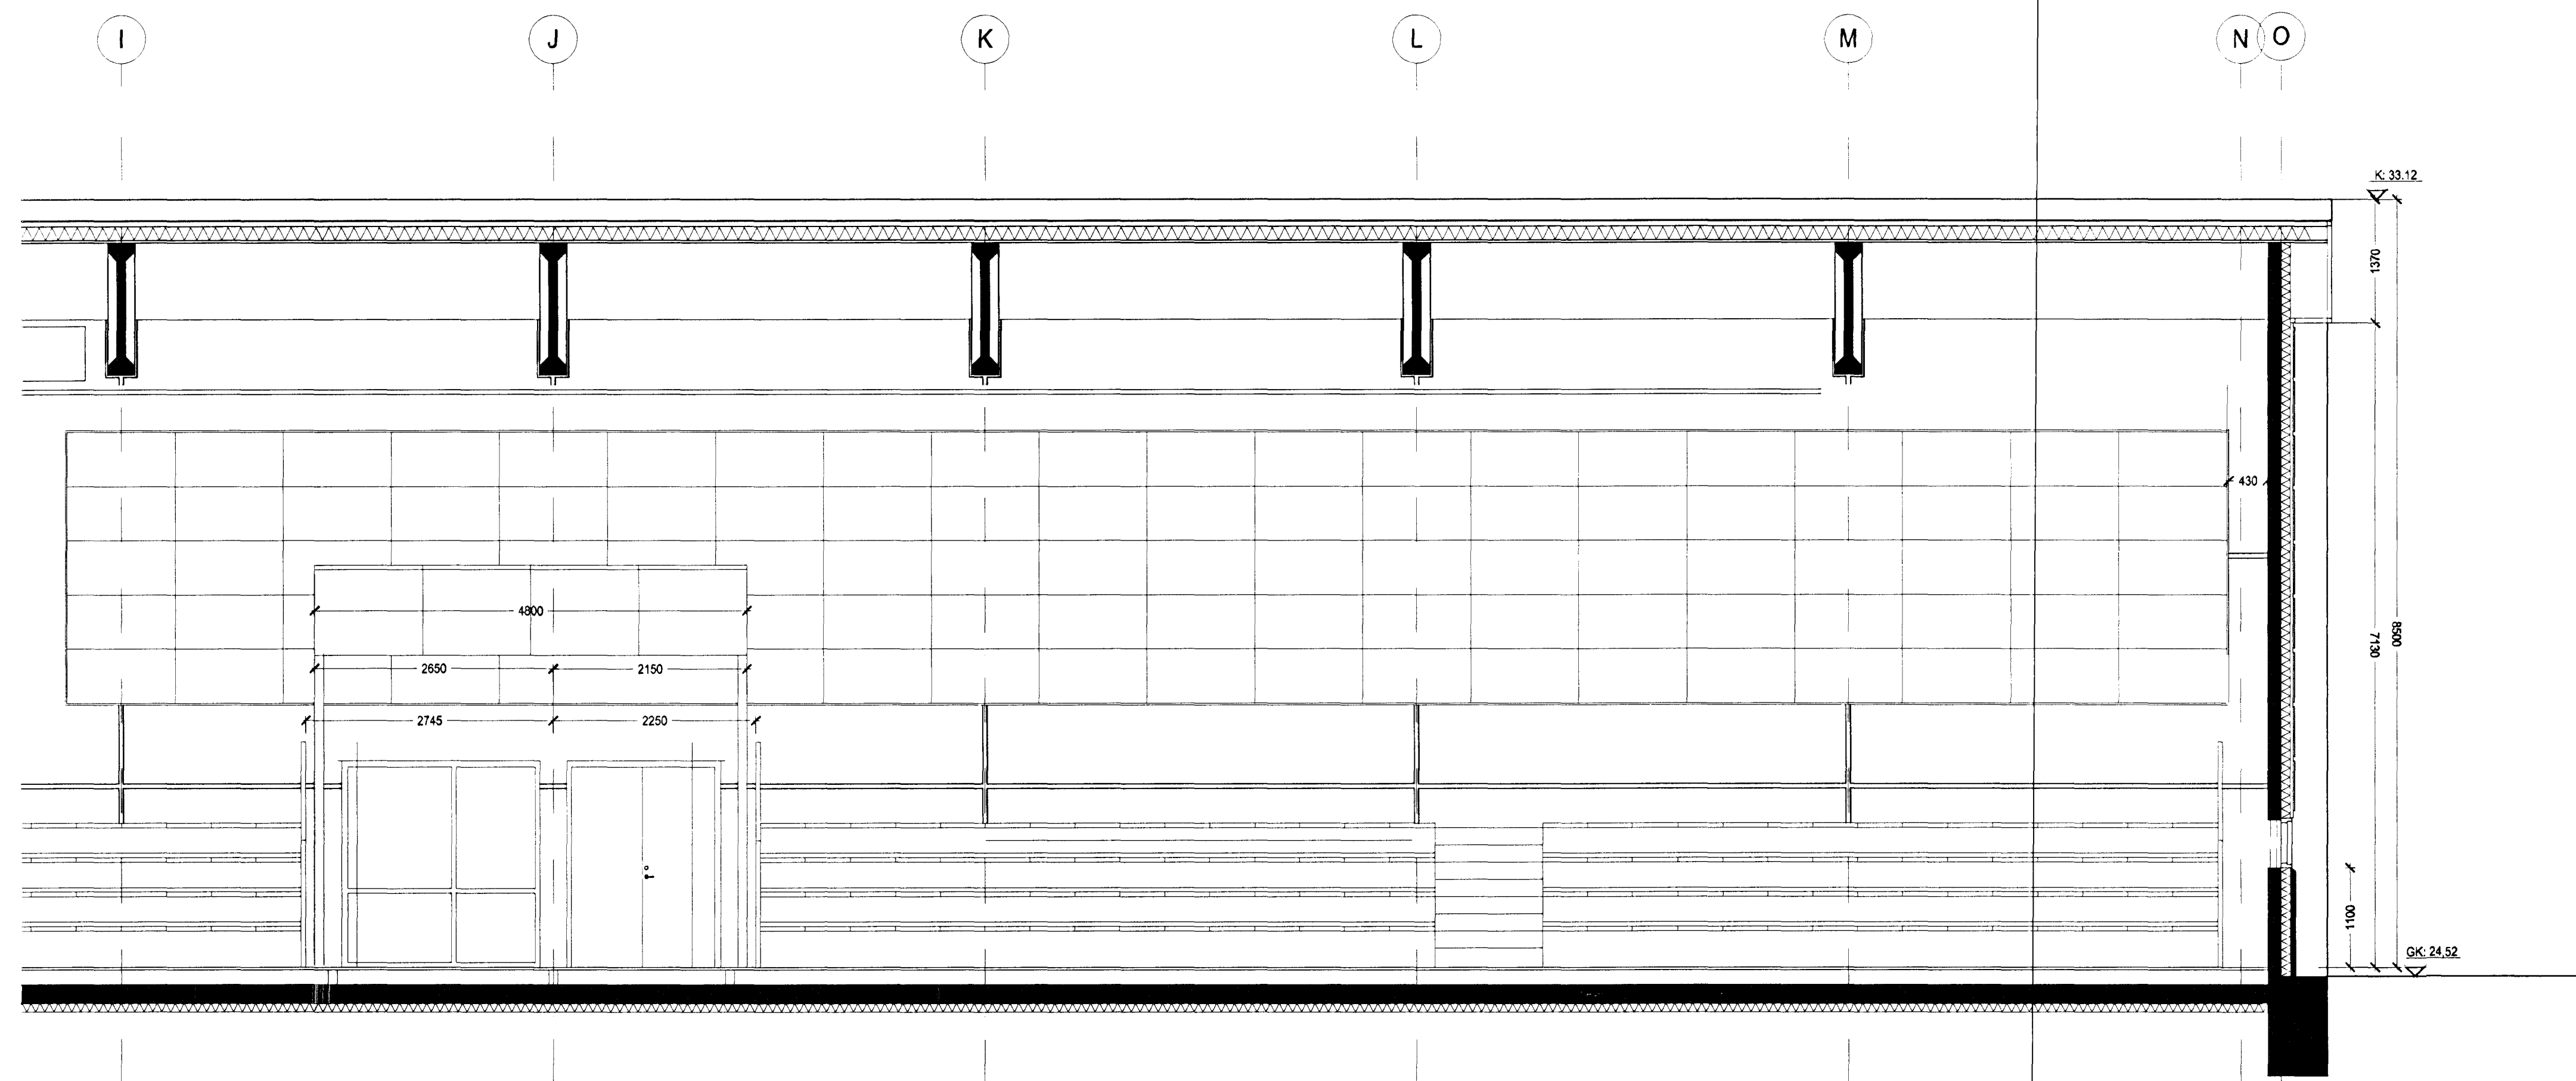

A 01.04.2002 þ.e. Hjúskapur og harkipulur
breytt dags teiknad lýsing

ARK ÍS ehf
arkitektar ráðgjafar

Egill Guðmundsson
Gísli Gíslason

Adalsteinn Snorrason arkitekt fal 161161-2769
Egill Guðmundsson arkitekt fal 270152-6869
Gísli Gíslason arkitekt fal 160657-4809

Klapparstíg 16 101 Reykjavík
sími 511 2060
fax 511 2066
netfang arkis@ark.is

ISTAK Hf. Skúlastón 4, 105 Reykjavík, ÍS Tlf. (+354) 5 30 27 00 Fax. (+354) 5 30 27 24

Haukaraun 1
Sneiðing D-D

Bjarkarhús

verkkaupl Nýsír
verknúmer 2073
hannað/teiknað as, eg, gg, bh, ff, þe
miv 1:50
dags 02.11.2001

2073 (99)3.23 A
verkt teikning breytt