


OFNASKEA

Ofta nr.	meðla hæð	mesta lengd	altíð	tenging
01	1000	1000	515	1/10 AB
02	770	500	270	1/10 AB
03	645	1300	680	1/10 AB
04	1200	500	670	1/10
05	645	1400	760	1/10 AB
06	645	1800	1870	1/10 AB
07	645	1200	670	1/10 AB
08	645	1200	670	1/10 CD
09	300	2000	1245	1/10 AD
10	300	2000	1245	1/10 AD
11	300	2000	1245	1/10 AD
12	645	1300	1390	1/10 AB
13	1000	800	540	1/10 CD
14	1000	1200	820	1/10 AB
15	645	2000	650	1/10 AB
16	645	2000	1135	1/10 CD
17	645	3400	1160	1/10 AD
18	770	450	190	1/10
19	1000	3000	3000	1/10 AD

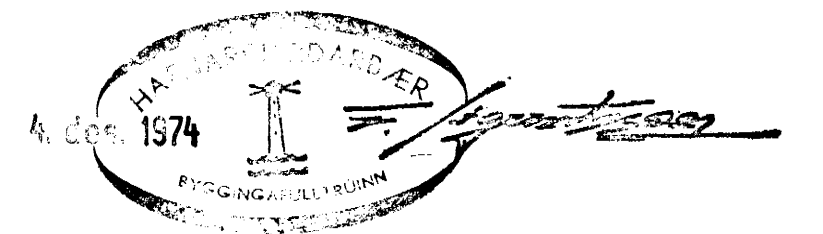

HEIDVANGUR 10		HAFNAEFIRÐI	
Grænnmynd 1/12		Hítalög	
OFNASKEA			
BR	DAGS	BREYTING	
VERKFRÆÐISTOFA ÁRMÚLA 1		LIANNAD	KVARDI 150
REYKJAVÍK - Sími 83844		TEIKNAD 03/12	DAGS NÓV 74
S. Sigdóttir		YFIRFARIÐ	NR 7442 RL AF 1/6