
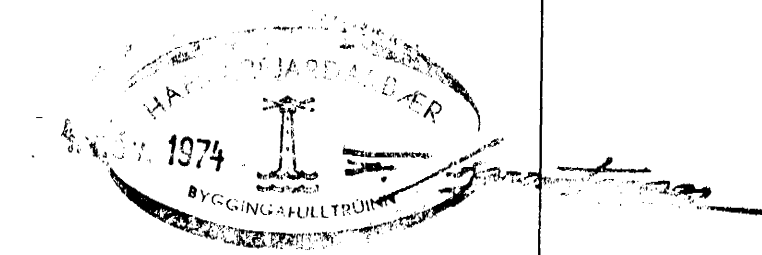


NR. 11

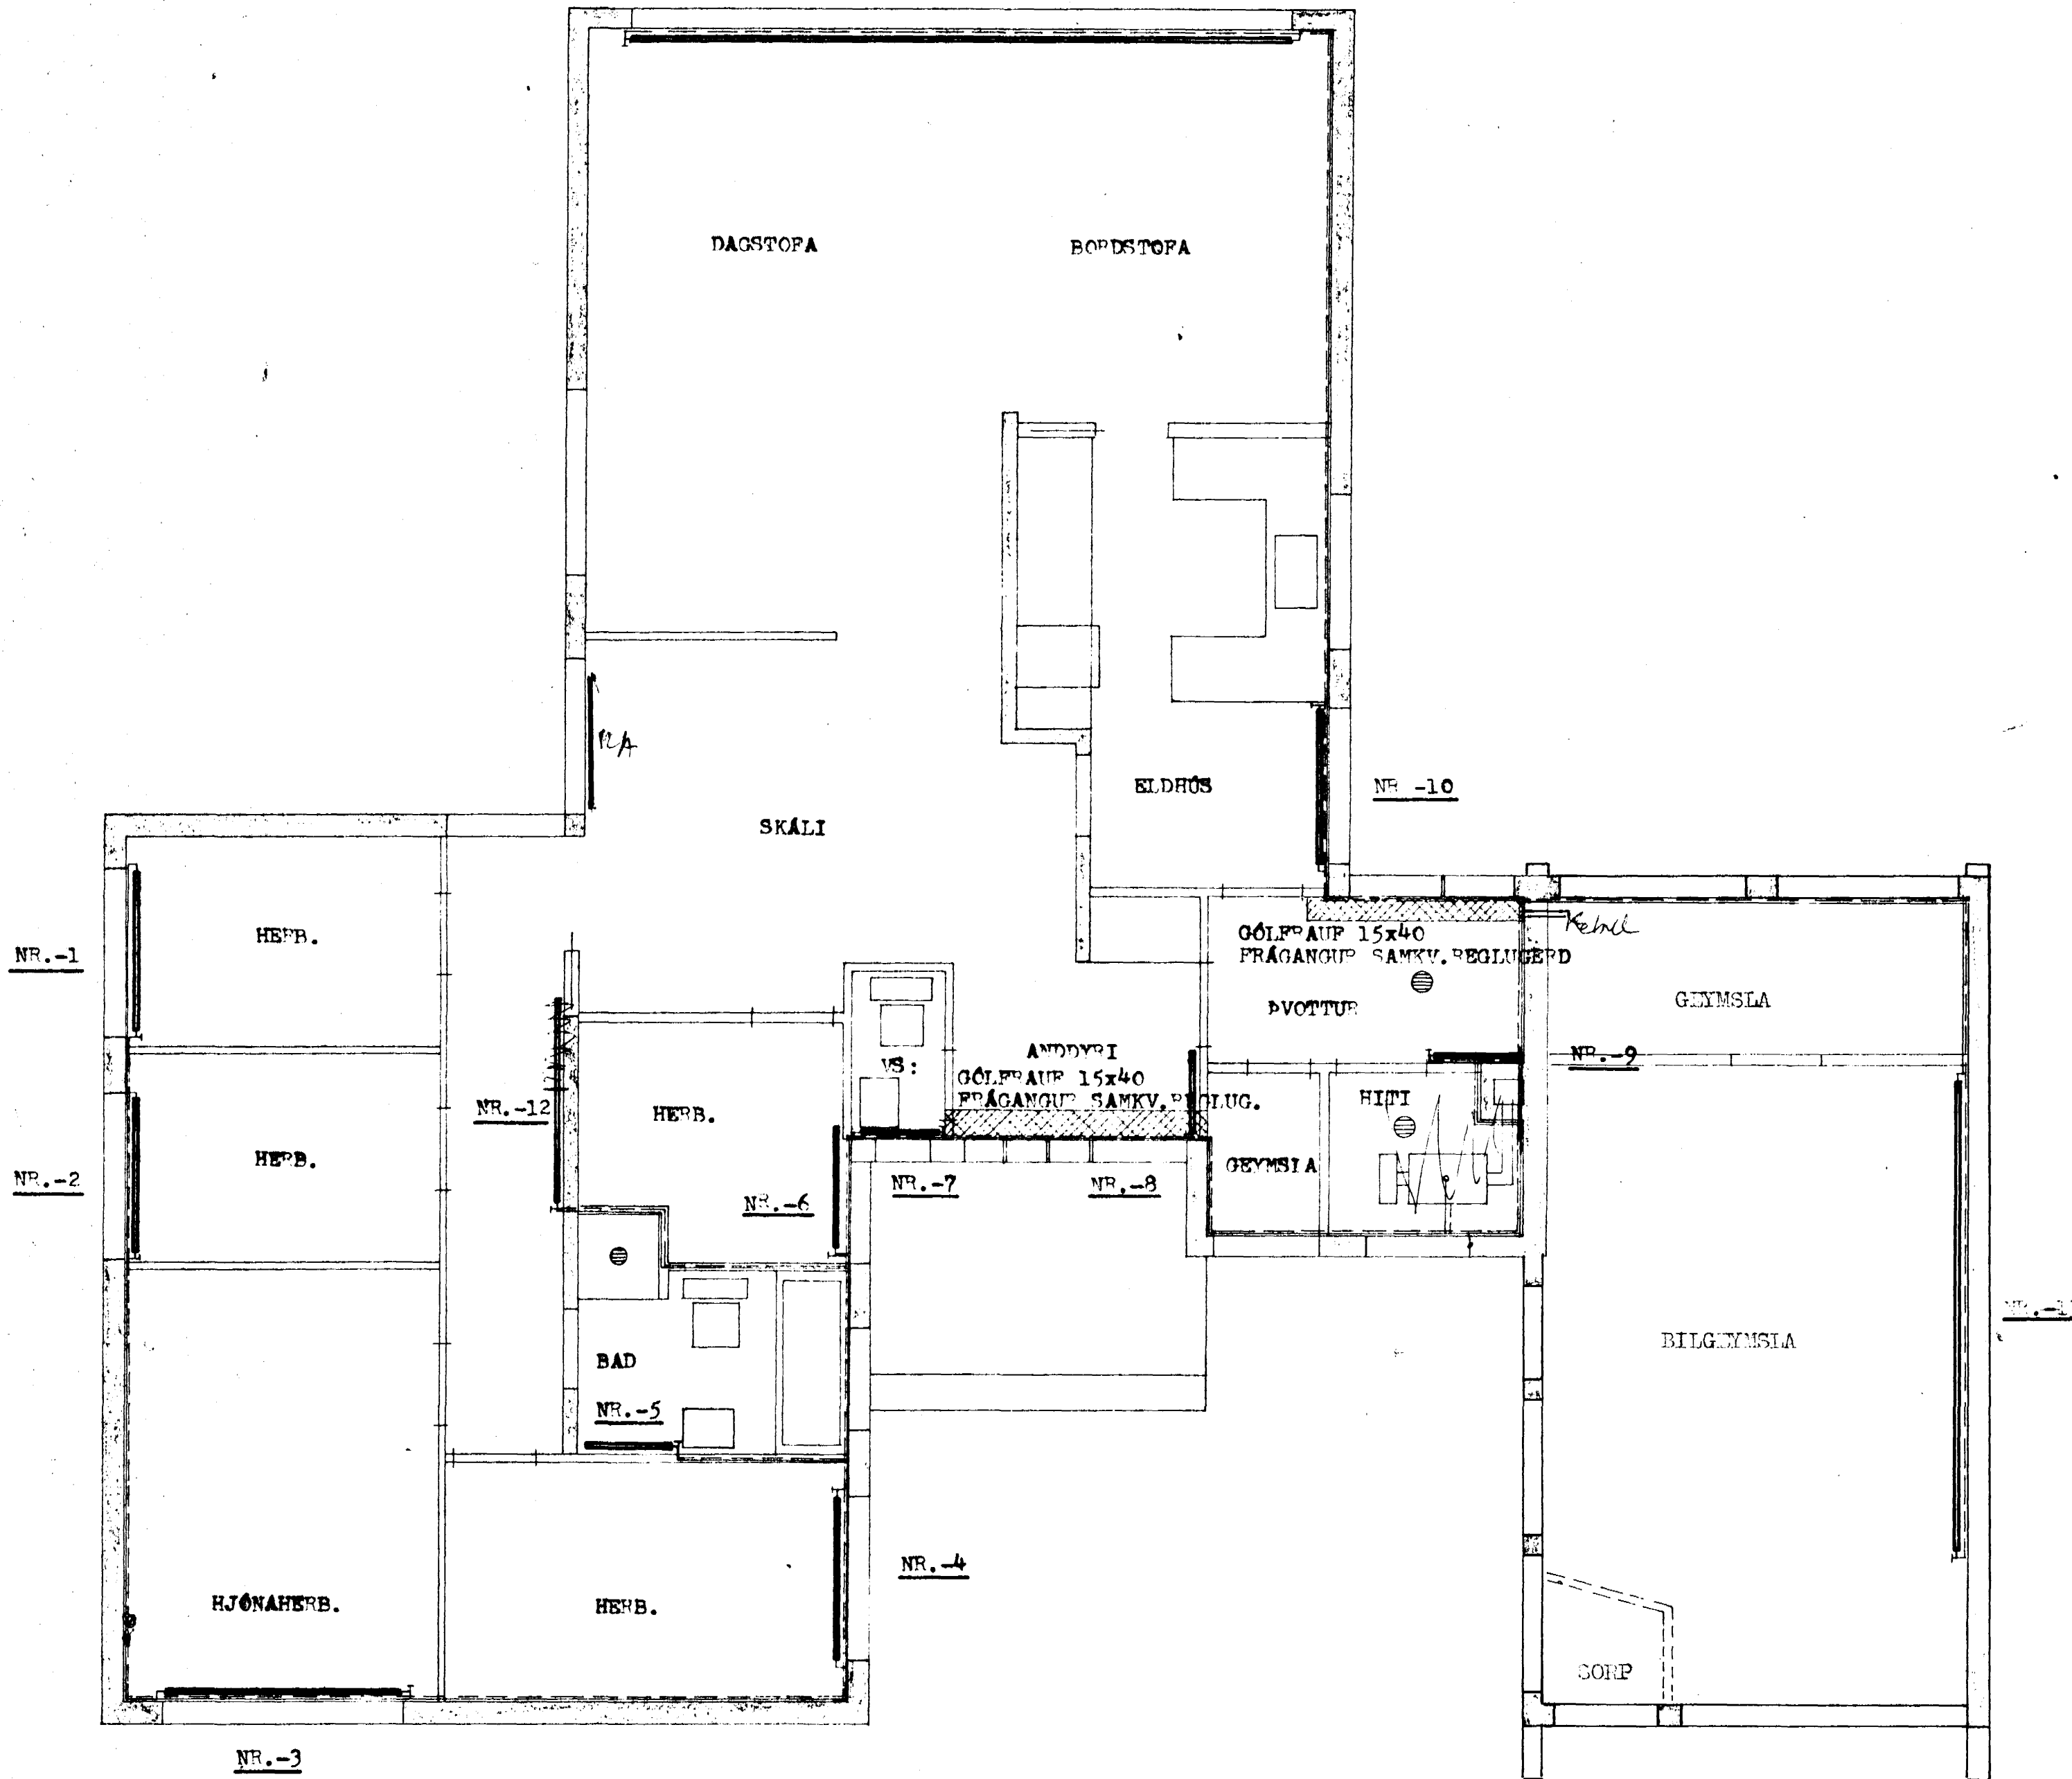

STEINGRÍMUR TH. ÞORLEIFSSON MTPI		
HELVANGUR NR 14 HAFNAPIRÐI		
MÁL	1:50	HITALAGNIR GRUNNMYND
DAGS.	MÁI 1974	
BLAD	6	