



HEIDVANGUR

AFSTADA 1:500

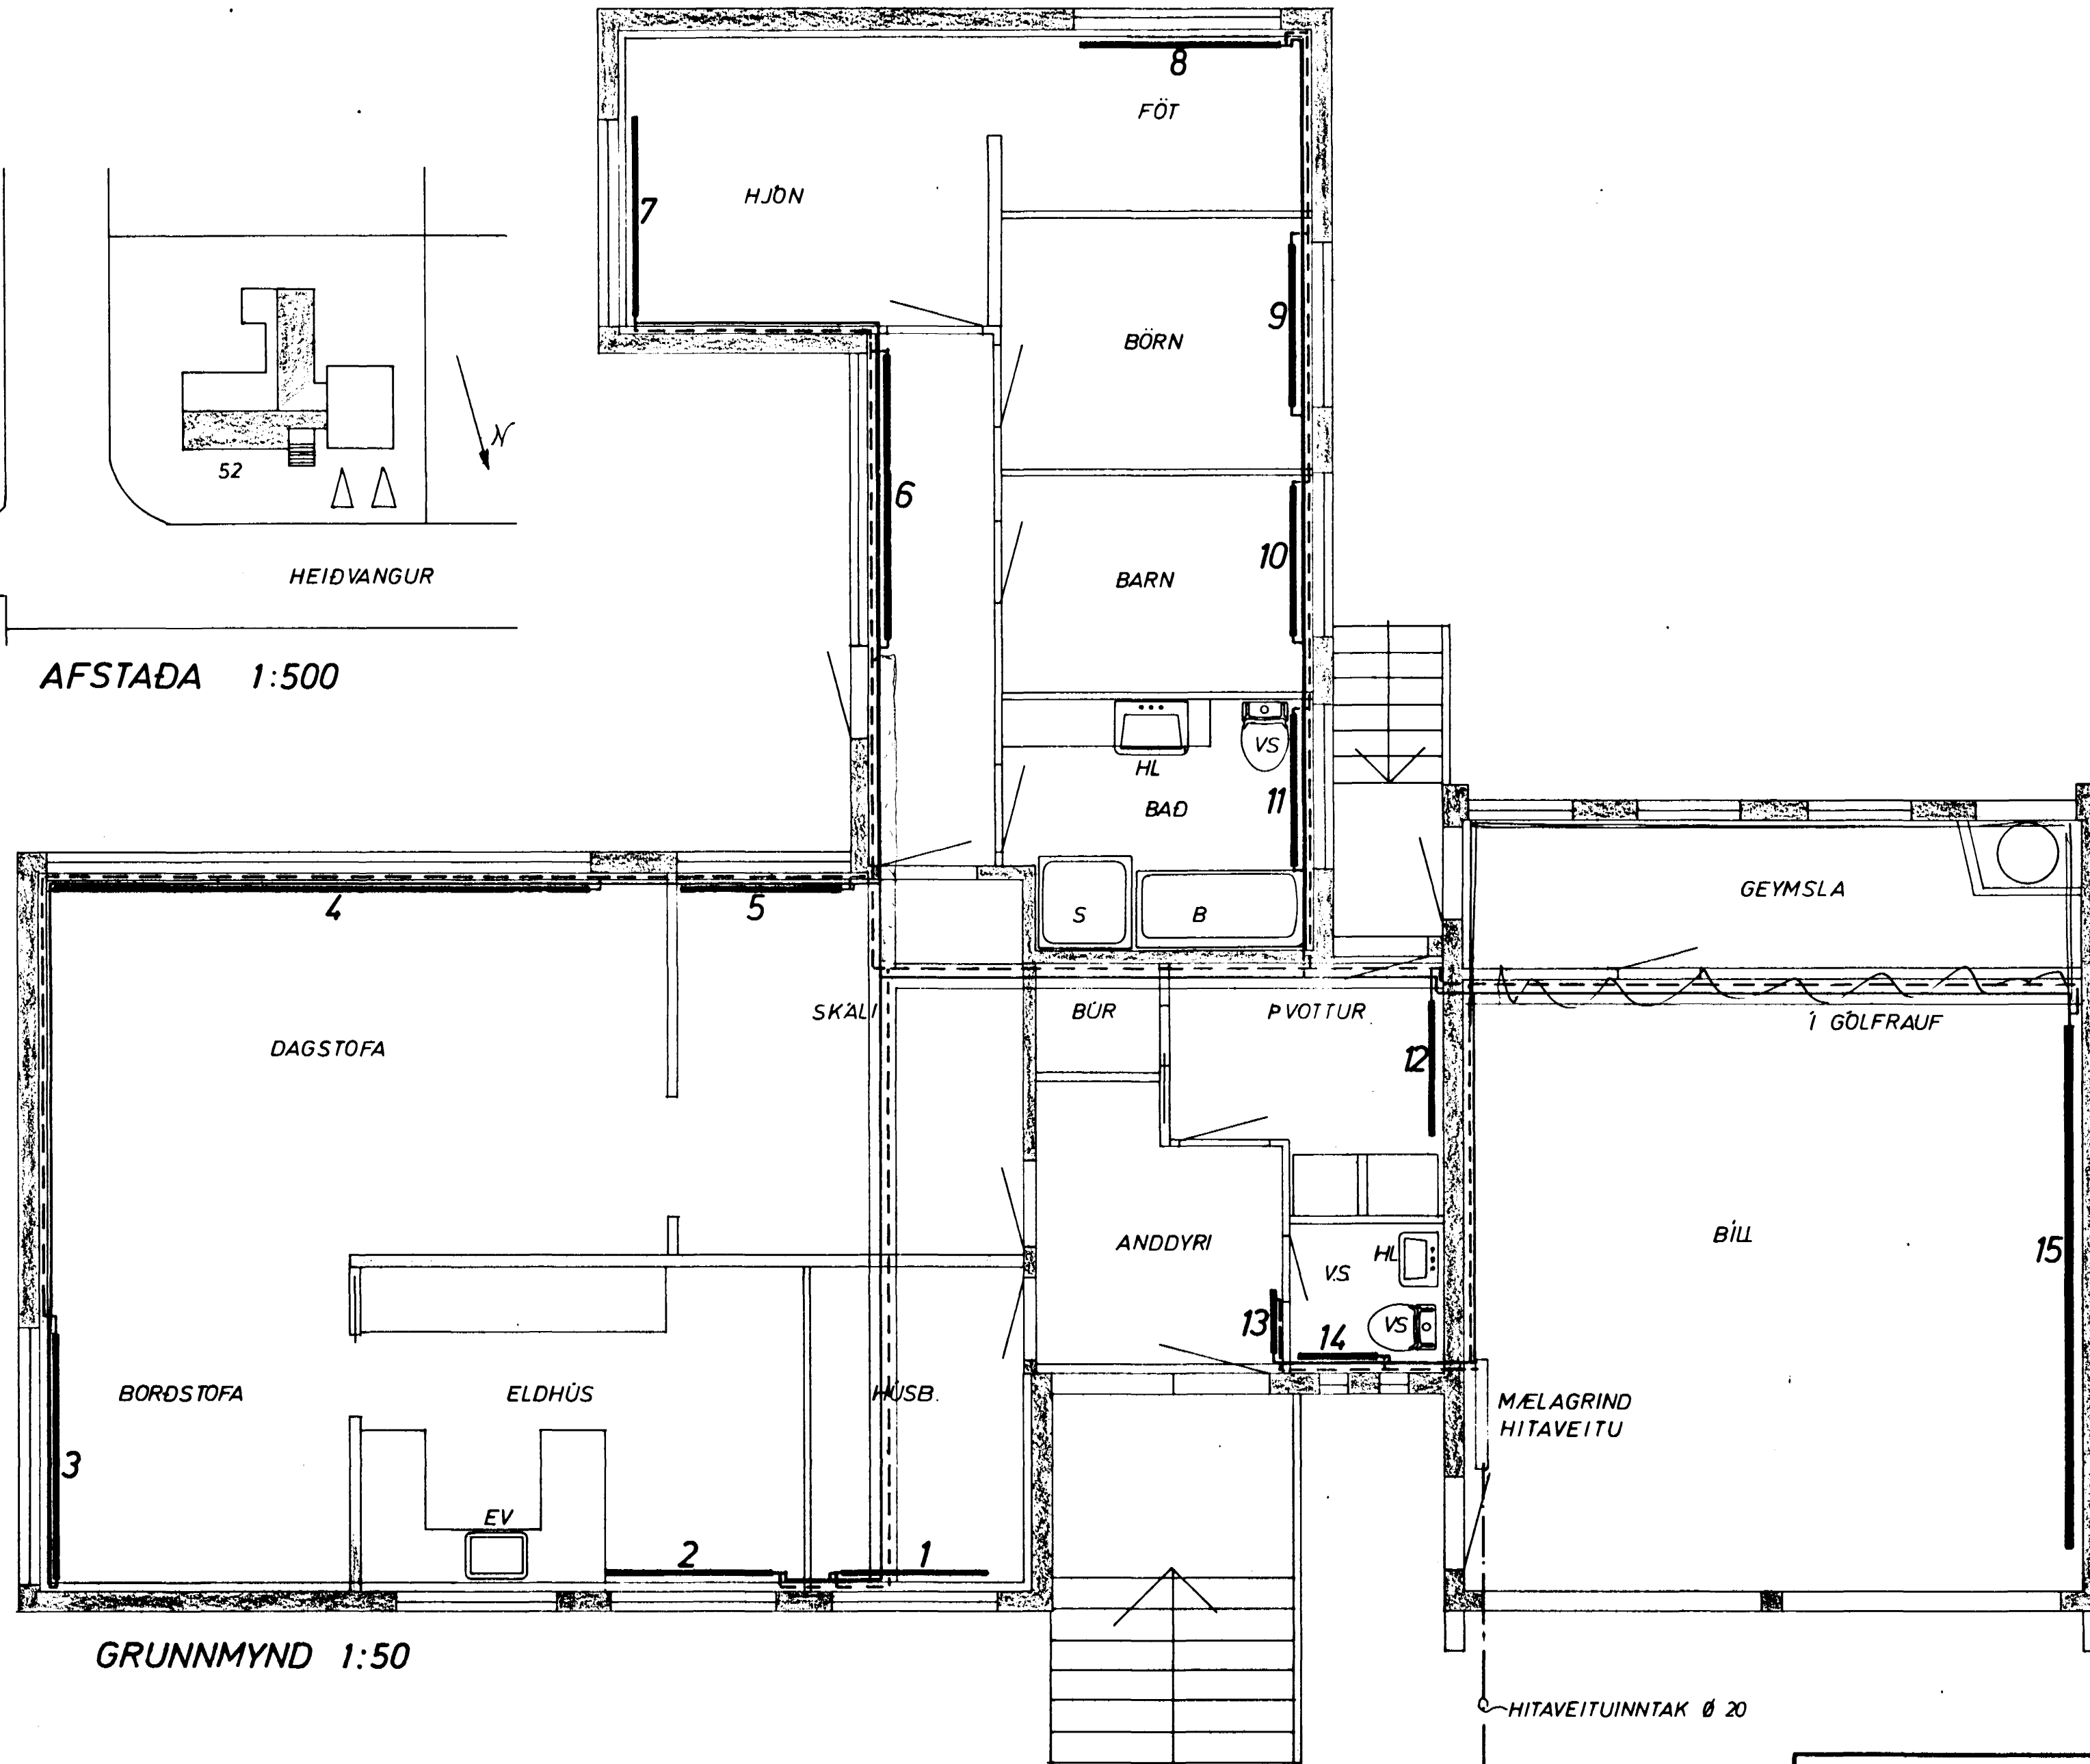

GRUNNMYND 1:50

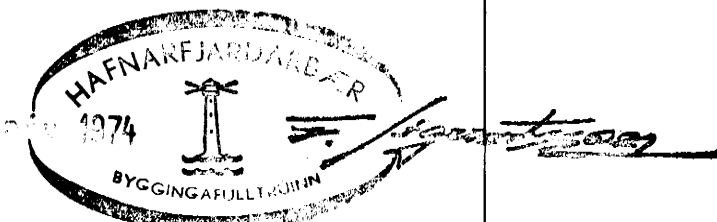

HEIDVANGUR 52	MÆLIKVARÐI 1:50 1:500	VERK 7425	TEIKN NR 5
HITALÖGN GRUNNMYND OG AFSTADA	Hannað: <i>GB</i> Teiknað: <i>GB</i>	Yfirfarið: Samb.: <i>GB</i>	DAGS JÚLÍ '74
JÓHANN GUNNAR BERGÞÓRSSON VERKFR M.V.F.I. STRANDGÖTU 11 — HAFNARFIRÐI — SÍMI 53315	BREYTT		