


OFNASKRÁ

Nr	Gerð	Hæð	Lengd	Tenging
1	C2	28	2000	φ10 AB
2	C2	28	2000	φ10 AB
3	V2	63	2100	φ10 CD
4	V2	63	1000	φ10 CD
5	V2	63	1000	φ10 CD
6	V2	63	1200	φ10 AB
7	C3	28	2400	φ15 CD
8	H	35	900	φ10 EF
9	H	35	900	φ10 EF
10	V2	84	1200	φ10 CD
11	V2	84	1200	φ10 CD
12	VK2	63	1200	φ10 AB

Miðað er við að ofnar séu of gerðinni "Buntal" og Δt = 40°C.

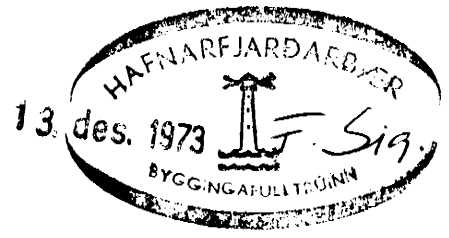

BR. DAGS.		BREYTING		HEIÐVANGUR Nr. 56 HAFNARFJARÐI Hitalögn. Grunnmynd. Ofnöskrá.	
VERKFRÆÐISTOFA ÁRMÚLA 1 REYKJAVÍK - Sími 83844				HANNAÐ	KVAREI 1/50
Hálfur Sigurðsson				TEIKNAD	DAGS. 5. Okt. 1973
				YFIRFARIÐ	NR. 7332 BL. AF. 1/3