


HEIÐVANGUR 62.

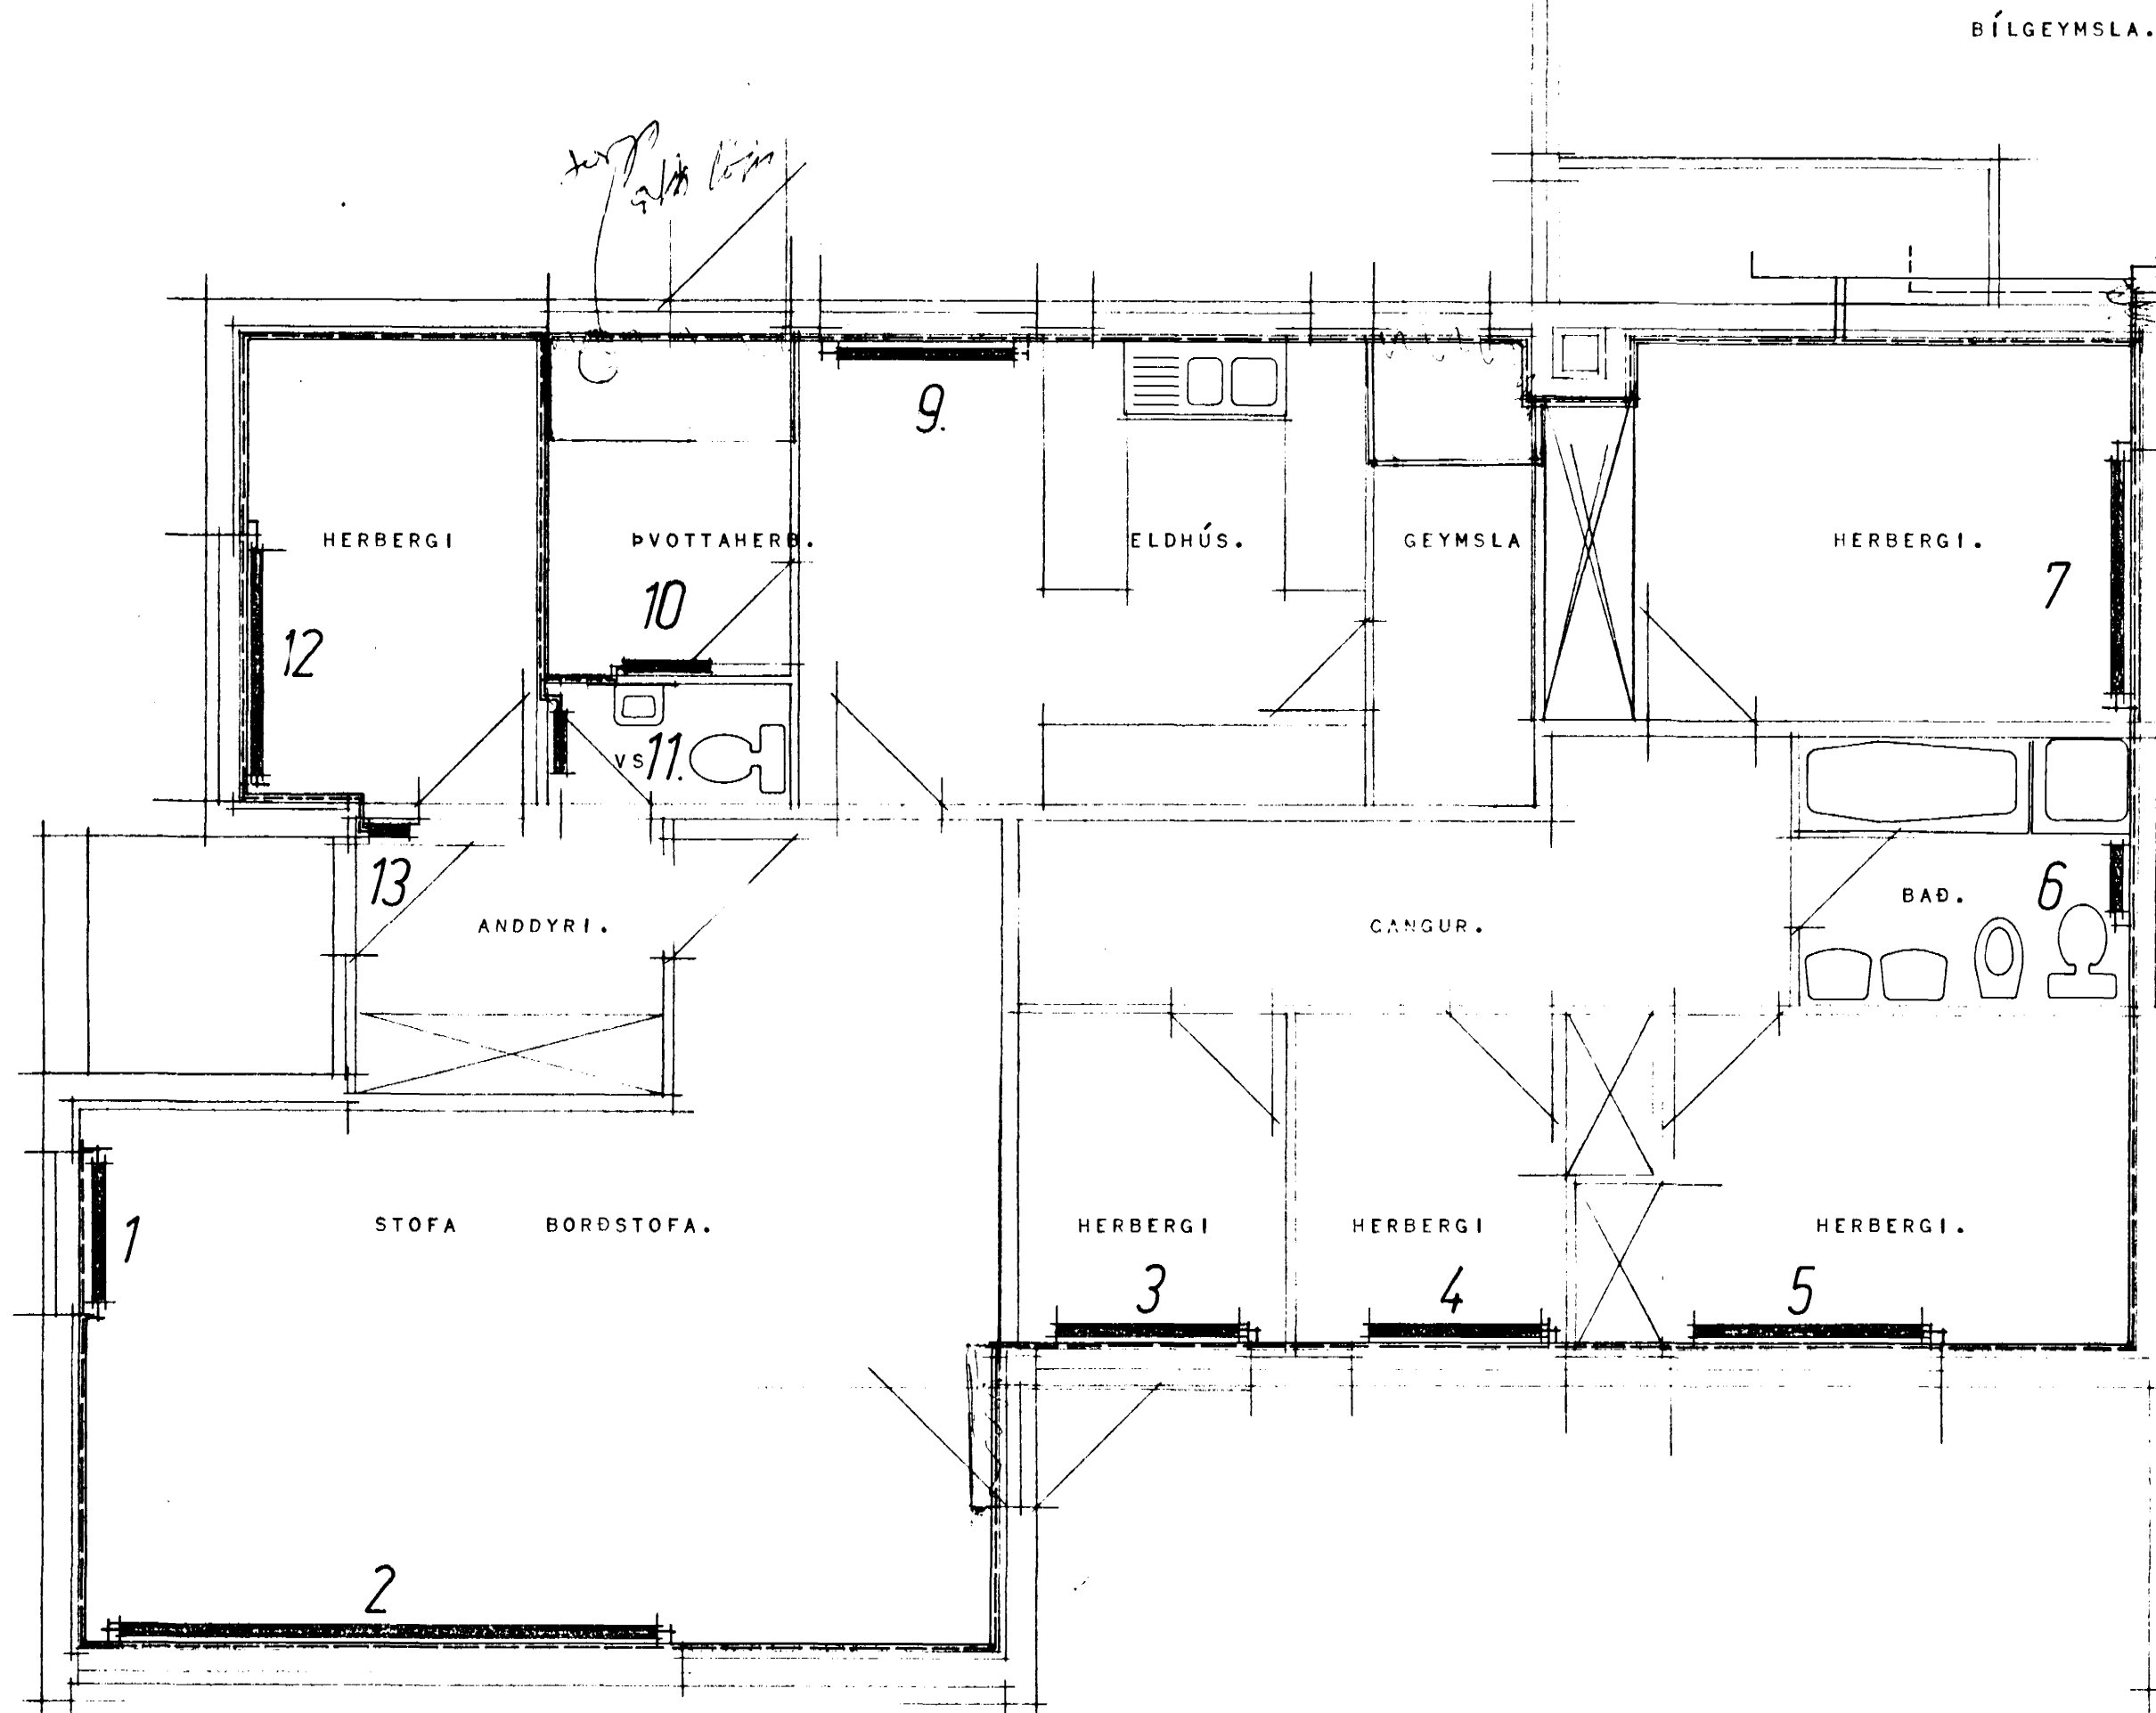

NR	VARMAÞÖRF. KCAL/T.	MESTA LENGD	MESTA HÆÐ	TENGI	TILVÍSUN.
1.	4700.	100	30	AD-10	
2.		420	30	AD-10	
3.	800	140	65	AB-10	
4.	800	140	65	AB-10	
5.	1430	160	65	AD-10	
6.	460	80	65	CD-10	
7.	1620	160	65	AD-10	
8.	2000	300	100	BC-10	
9.	1800	140	65	AD-10	
10.	750	100	100	CD-10	
11.	125	50	65	CD-10	
12.	1030	160	65	BC-10	
13.	350	30	100	EF-10	

GRUNNMYND MÆLIKVARÐI 1:50.

			HÚSNÆÐISMÁLASTOFNUN RÍKISINS	
DAGS	BREYTING Á	BREYTT AF.	HANNAÐ.	SPK.
				apríl 1974.
HITALÖGN. GRUNNMYND			MÆLIKVARÐI 1:50.	VERK 83
			UNDIRSKRIFT Sigrún Þorhalla	