



"A" M 1:20

- B 50/70 = Baðkar - vatnslás 50/70
- V.S = Vatnssalerni
- H.L. = Handlaug
- Þ.V. = Þvottavél
- S.V. = Skolvaskur
- E.V. = Eldhúsvaskur
- U.V. = Uppþvottavél
- G.N. = Gólfniðurfall

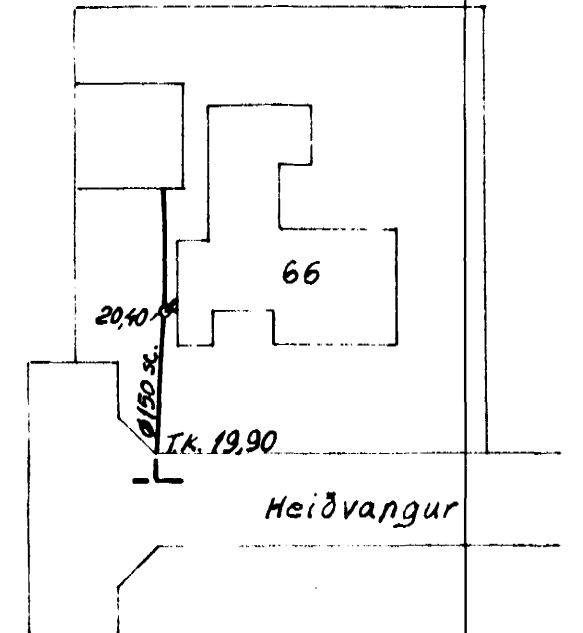

Afstöðumynd 1:500

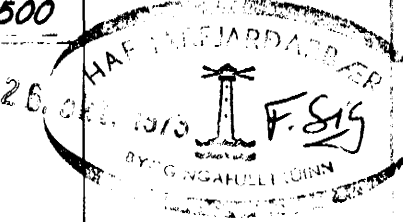

# Heiðvangur 66

## Frárennslislagnir

Sigþór Jóhannesson, F.V.F.Í  
 Miðvangi 6, Hafnarfirði, S 52241

Reikn.	57	Breytt:
Taíkn.	57	
Samb.		
Dag.	0kt. 73	Nr. 1:500; 1:300; 1:200 Nr. 009 - 2.1

Efni og frágangur lagna sé i samræmi við Reglugerð um hólasi.