



NR	HITATAP KCAL/T	OFN RUNTAL	TENGI
1	700	V 63 / 1400	C B
2	570	V 63 / 1200	C D
3	650	V 63 / 1300	C D
4	1510	V 63 / 3 / 1300	A B
5	2030	V 35 / 2 / 4500	C B
6	1115	V 63 / 2 / 1400	C B
7	1140	V 70 / 2 / 1200	C D
8	1320	V 77 / 2 / 1300	C D
9	1300	V 42 / 3 / 1700	A D
10	470	V 56 / 1100	A D
11	510	C 28 / 3 / 500	A B
12	1315		
13	460		
14	6200	V 77 / 2 / 6000	C B 15
15	370	V 70 / 700	C D

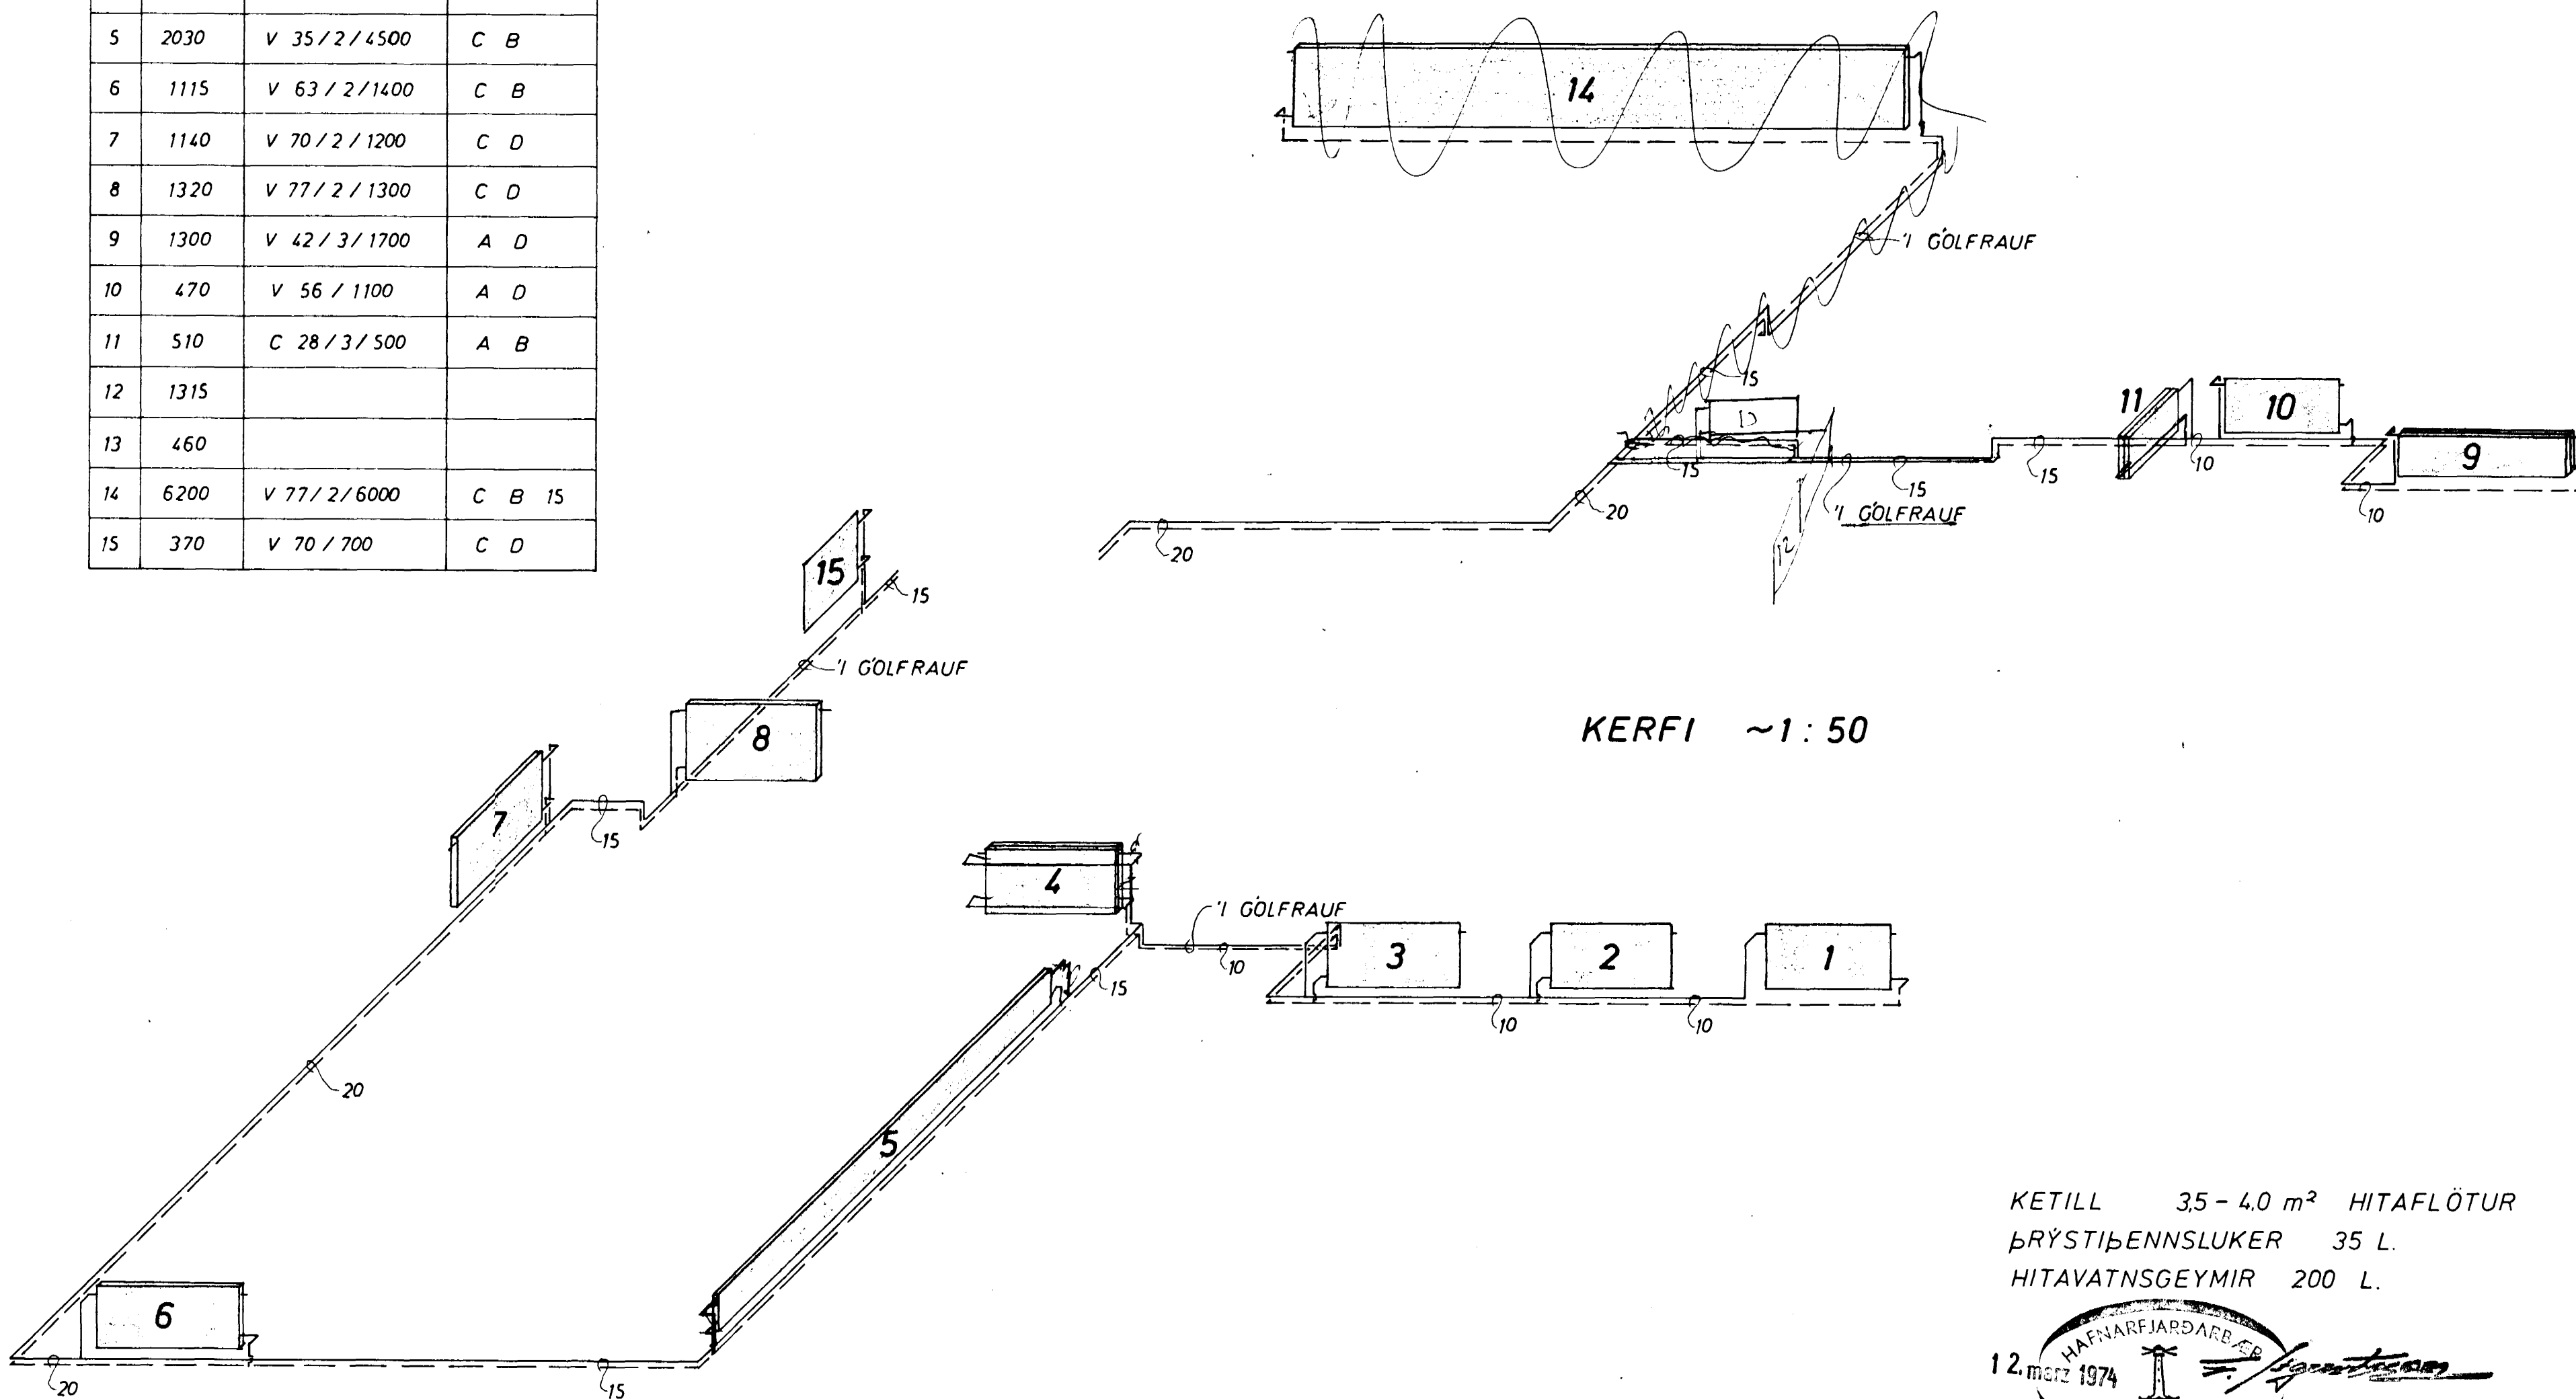

KETILL 3,5 - 4,0 m<sup>2</sup> HITAFLOTUR  
 ÞRÝSTIÞENNSLUKER 35 L.  
 HITAVATNSGEYMIR 200 L.

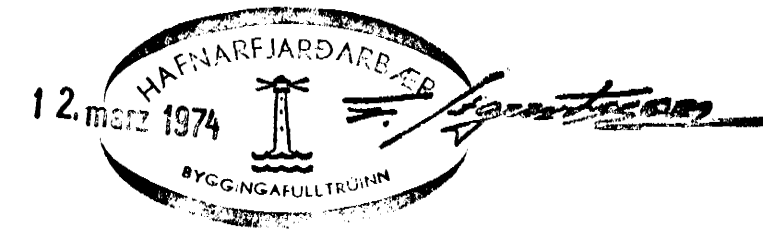

HEIDVANGUR 78	MÆLIKVARÐI ~1:50	VERK 7323	TEIKN NR 9
HITALÖGN KERFI	Hannað: <i>[initials]</i> Teiknað: <i>[initials]</i>	Yfirfarir: Samb: <i>[initials]</i>	DAGS JAN '74
JÓHANN GUNNAR BERGPÓRSSON VERKFR MVFI KÖLDUKINN 9 - HAFNARFIRÐI - SÍMI 52895	BREYTT		