


FELLA MÁ PENNAN OFN BURTU EF ÞURFA ÞYKIR.

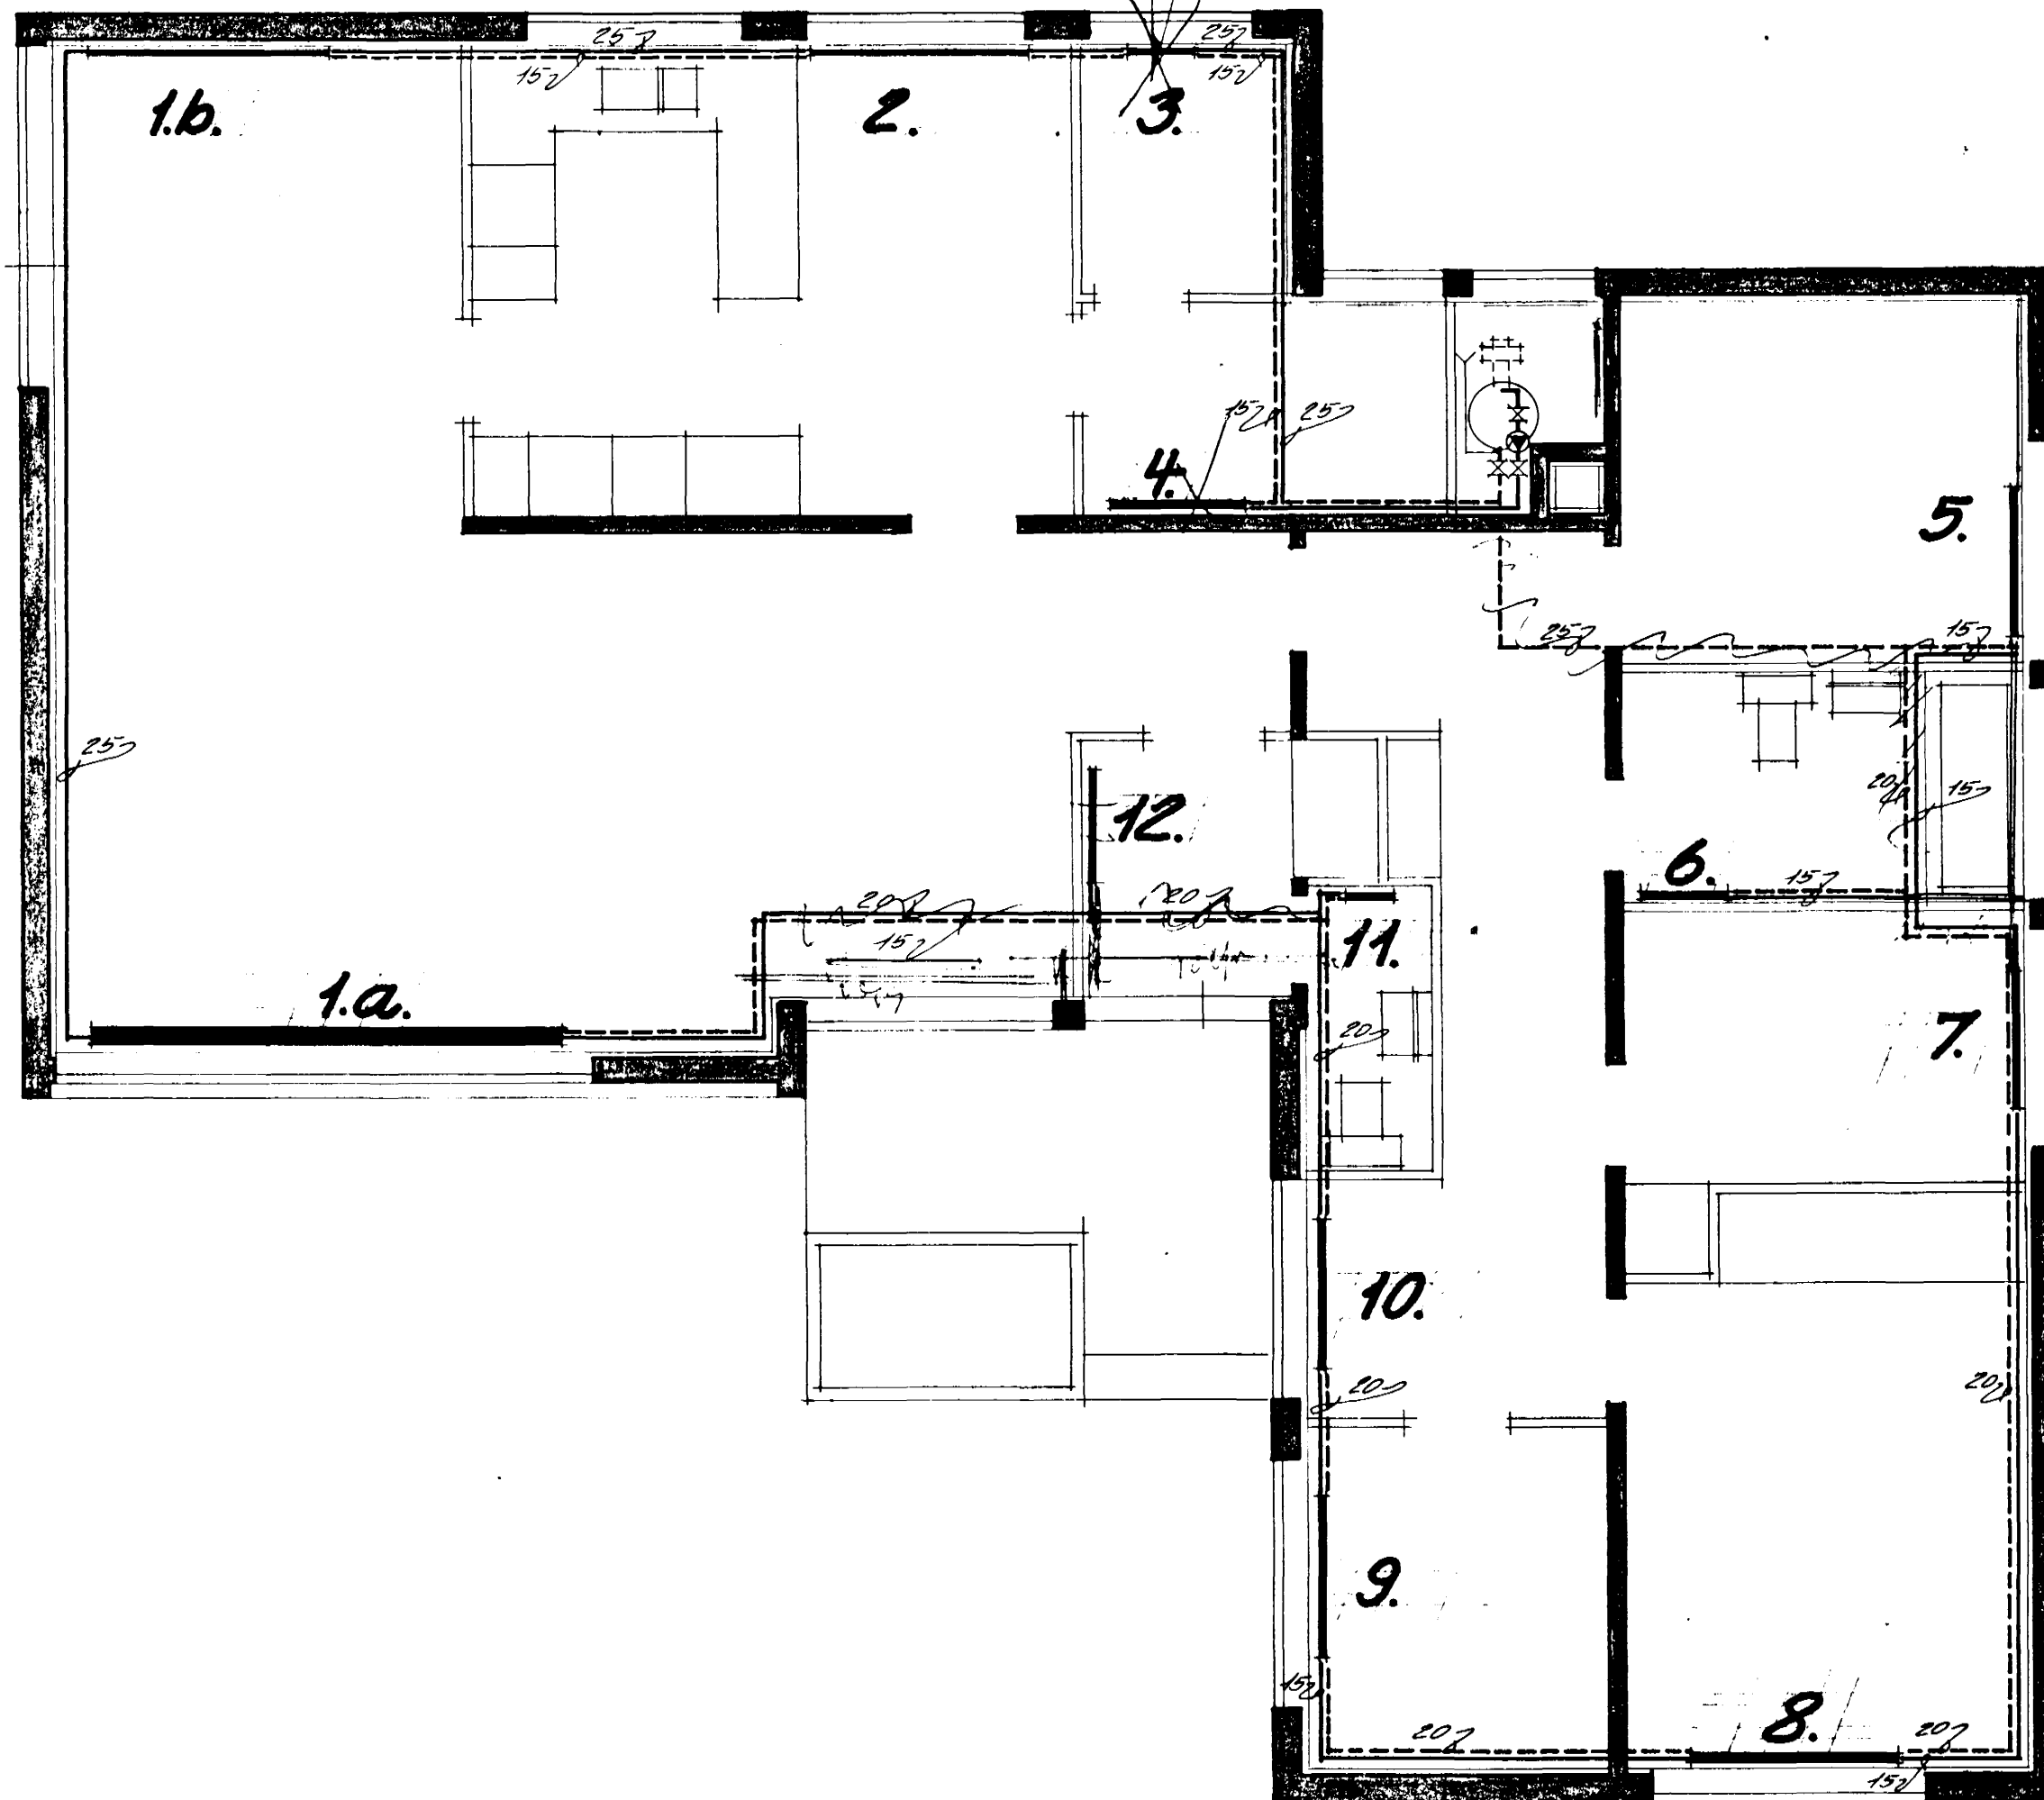

SKRÁ YFIR OFNASTÆRDIR.

NR	VARMAÐÖRF.	MESTA	MESTA	TENGI	TILVÍSUN	AFKÖS
Á OFNI	KCAL/T	LENGD	HÆÐ			
1.A	6000	380	25	BC-15		
1.B		250	50	BC-15		
2.	1690	140	65	CD-15		
3.	450	100	65	CD-15		
4.	800	100	100	AB-15		
5.	1258	140	65	CD-15		
6.	550	100	100	AB-15		
7.	800	140	65	CD-15		
8.	1650	180	65	CD-15		
9.	1300	160	65	CD-15		
10.	1250	140	65	CD-15		
11.	200	70	100	AB-15		
12.	680	100	100	AB-15.		

5/19

Handwritten signature

HÚSNÆÐISHÁLASTOFNUN EÍKISINS.

HITALÖGN GEUNNM. BLAD 1

EINBÝLISHÚS
VERK NR
78
MELKY 150.
MARZ 1966.

Handwritten signature