




AFSTAÐA 1:500

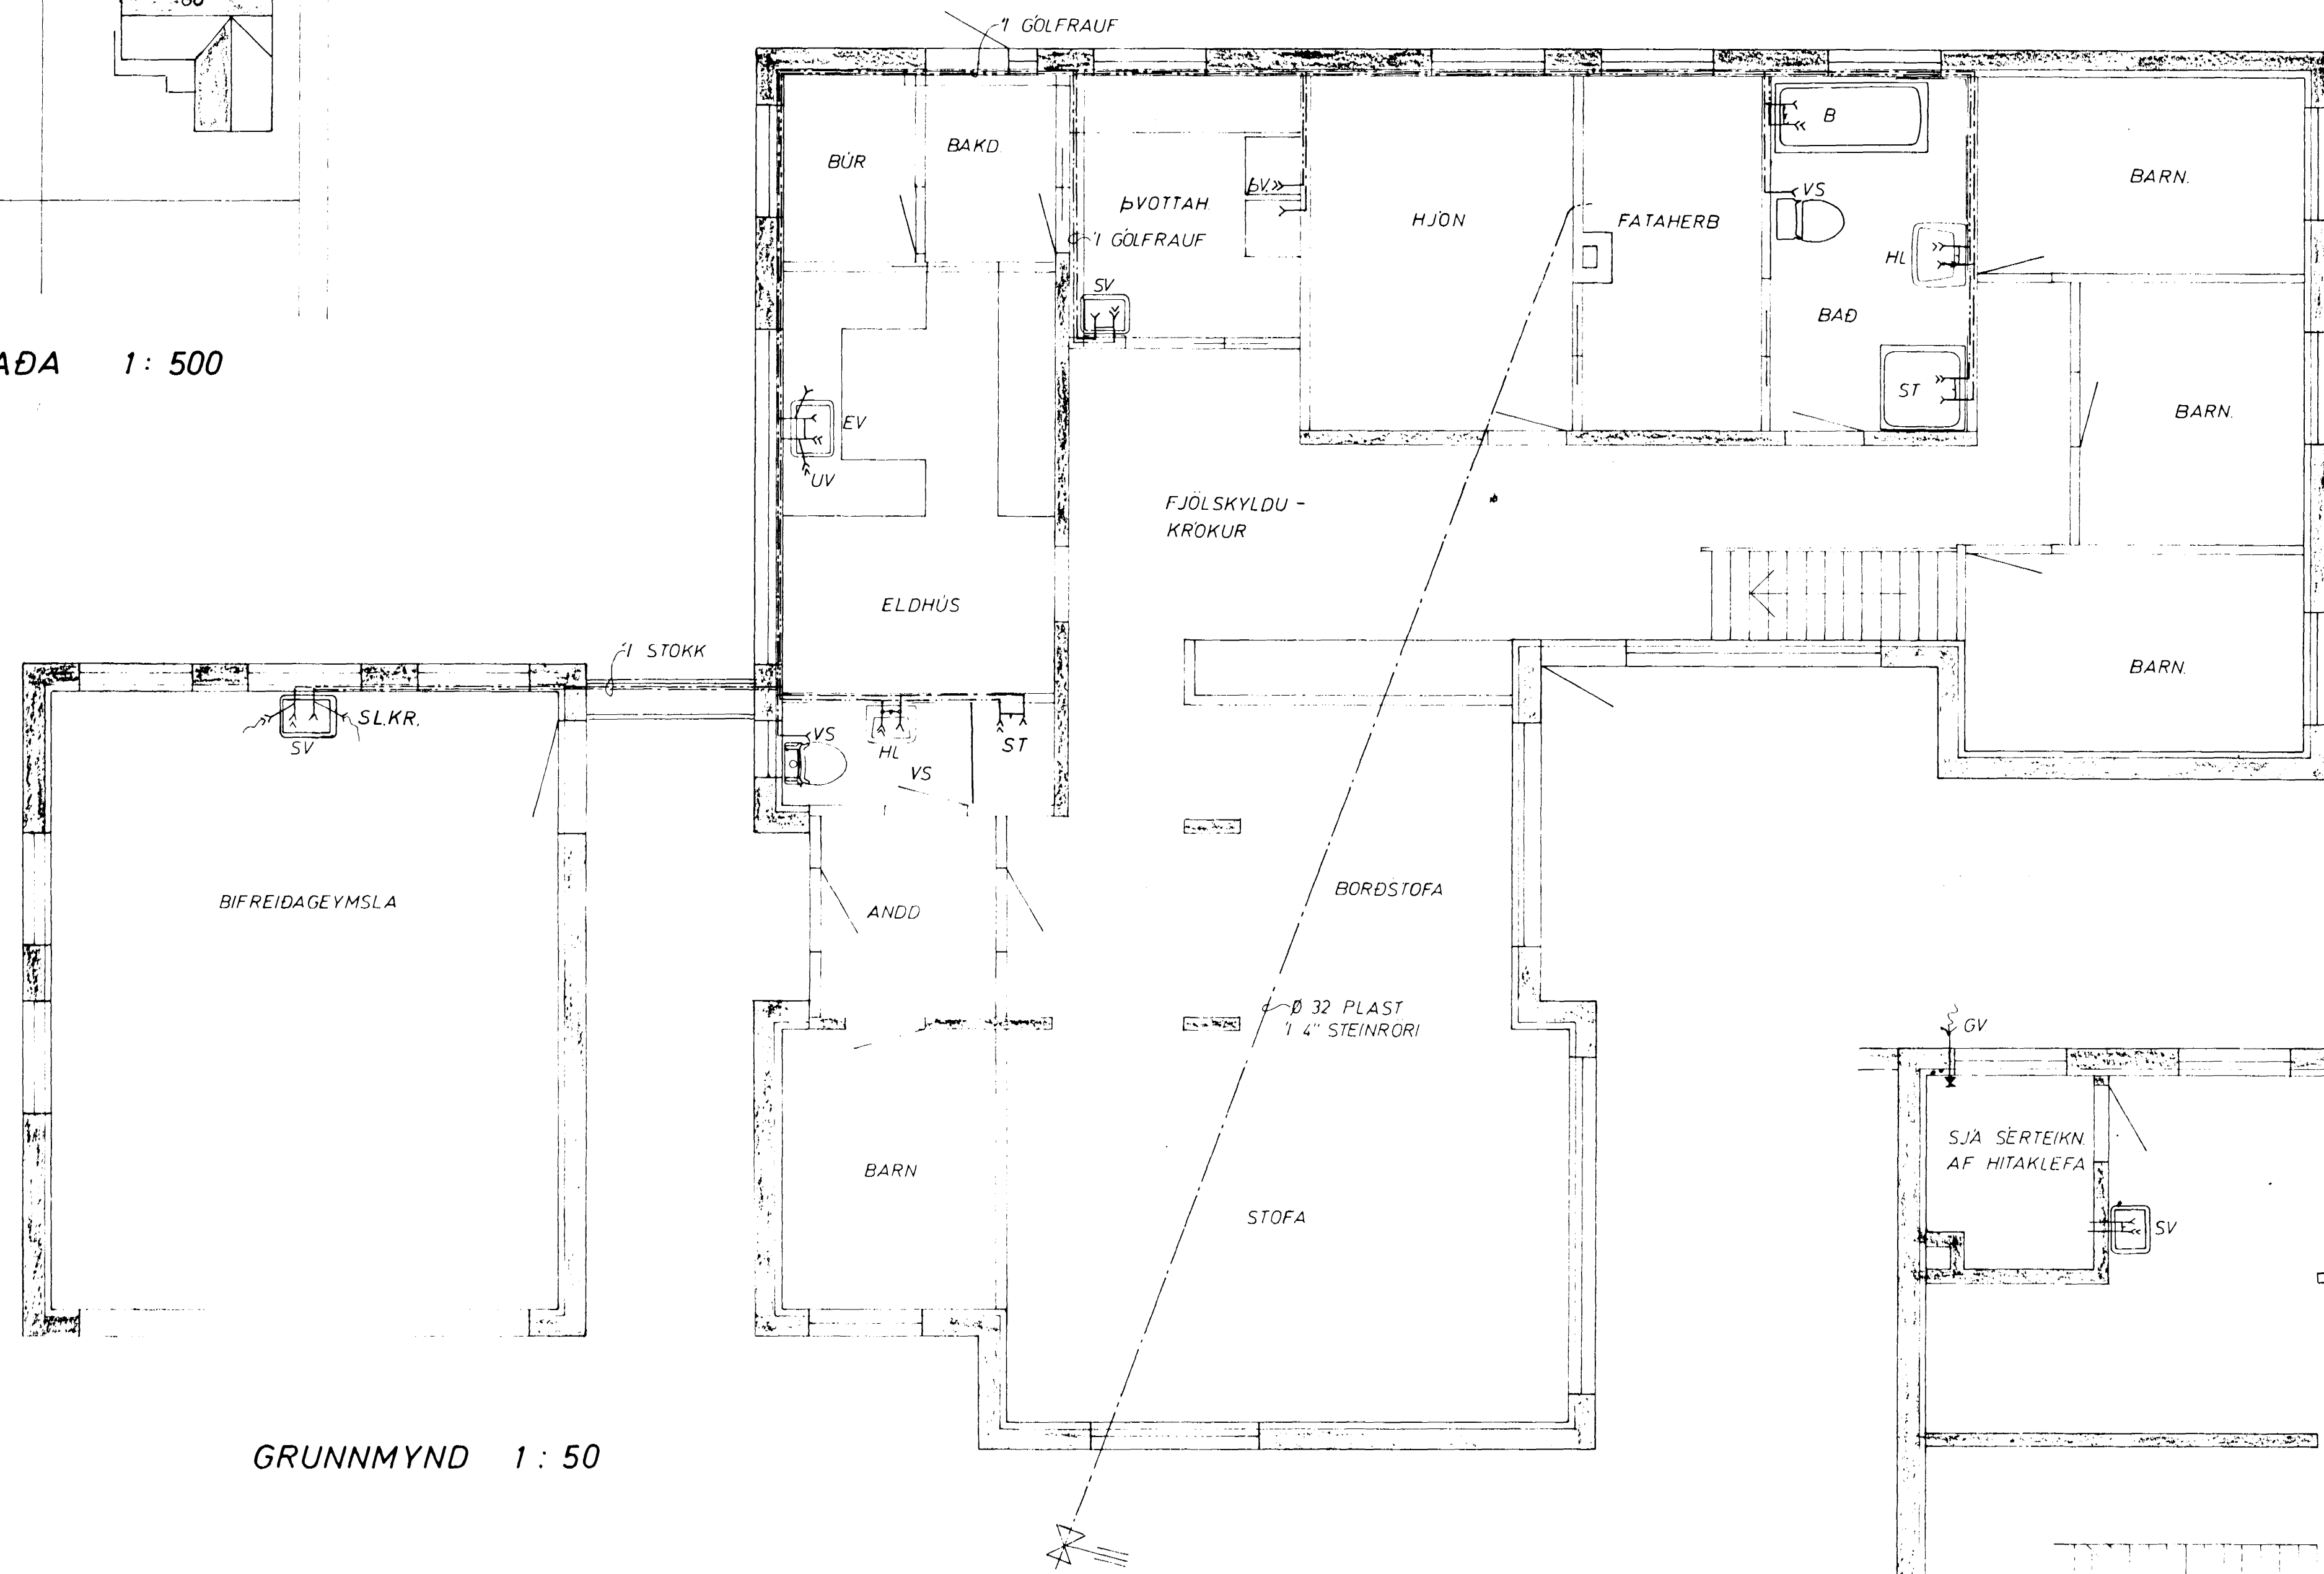

GRUNNMYND 1:50

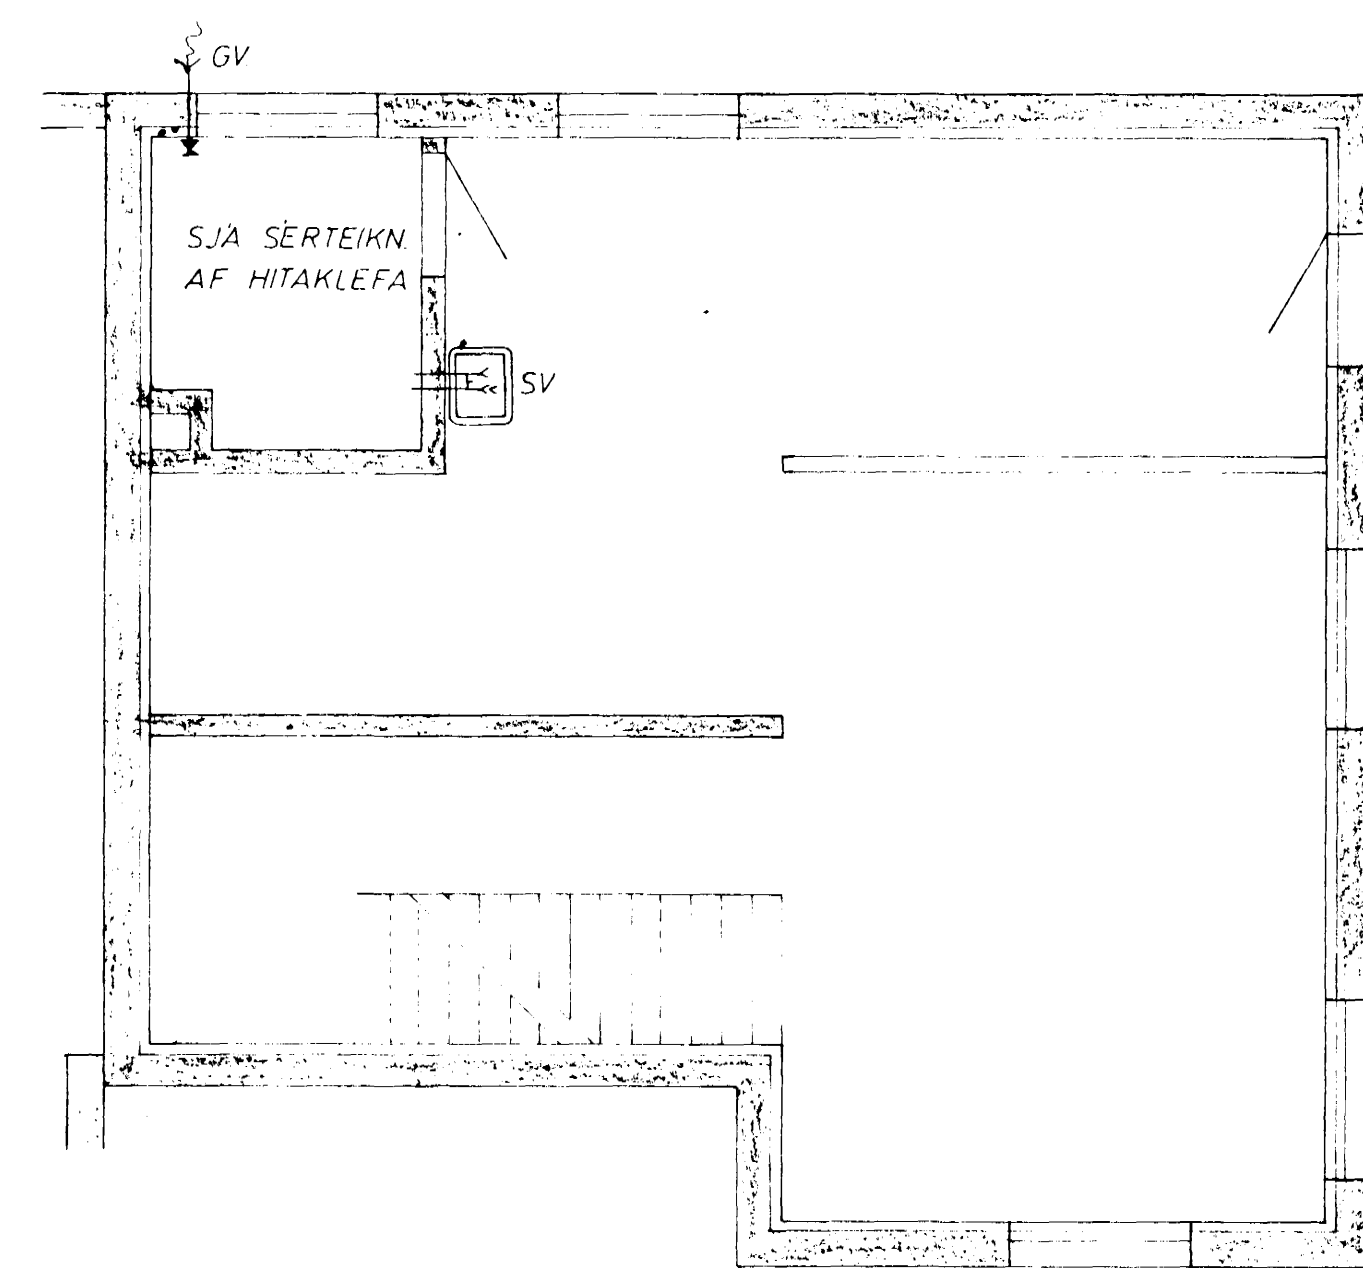

KJALLARI 1:50

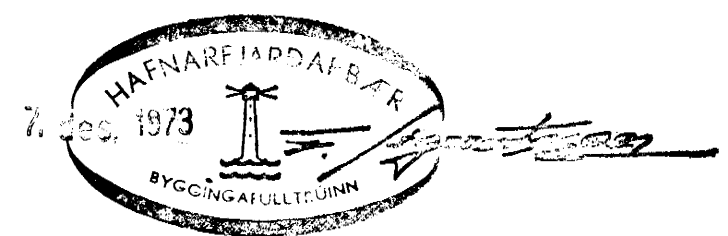

HEIDVANGUR 80 HAFNARF	M: 1:50 1:500	VERK. 7318	TEIKN.NR. 6
VATNSLÖGN GRUNNMYND	H: 1973 T: 1973	Y: JFB H: JFB	DAGS. OKT. '73
JÓHANN GUNNAR BERGÞORSSON VERKFR. MVFL. STRANDGÖTU 11 SÍMI 53315	BREYTT		