


TENGIMYND HITAVEITU

OFNASKRÁ  $\Delta T = 40^\circ C$

NR	HITATAP KCAL/T.	MESTA LENGD	MESTA HÆÐ	TENGI	OFN -
1	2560			A B 15	V 77 / 2 / 2600
2	1450			C D	V 63 / 2 / 1600
3	1760			C D	V 42 / 2 / 2200
4	2120			A D 15	V 42 / 2 / 5500
5	915			A B	V 63 / 2 / 1000
6	780			C D	V 63 / 1600
7	780			C D	V 63 / 1600
8	1140			C D	V 63 / 2100
9	1200			A B	V 77 / 2 / 1400
10	915			C D	V 77 / 2 / 900
11	650			C B	V 63 / 1500
12	755			C B	V 63 / 1600
13	1295			C D	C 21 / 3 / 900
14	230			A B	V 63 / 500
15	2840			A B	V 77 / 2 / 2900

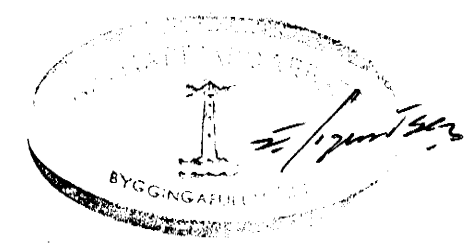

HEIDVANGUR 8	MÆLIKVARÐI	VERK 74 31	TEIKN NR 3.3
TENGIMYND HITAVEITU	Hannað: <i>[initials]</i> Teiknað: <i>[initials]</i>	Yfirtarir: Samb. <i>[initials]</i>	DAGS JÚNÍ '75.
JÓHANN GUNNAR BERGPÓRSSON VERKFR MVFI STRANDGÖTU 11 — HAFNARFIRÐI — SÍMI 53315	BRÉYTT		