


RUMMYND 1:50

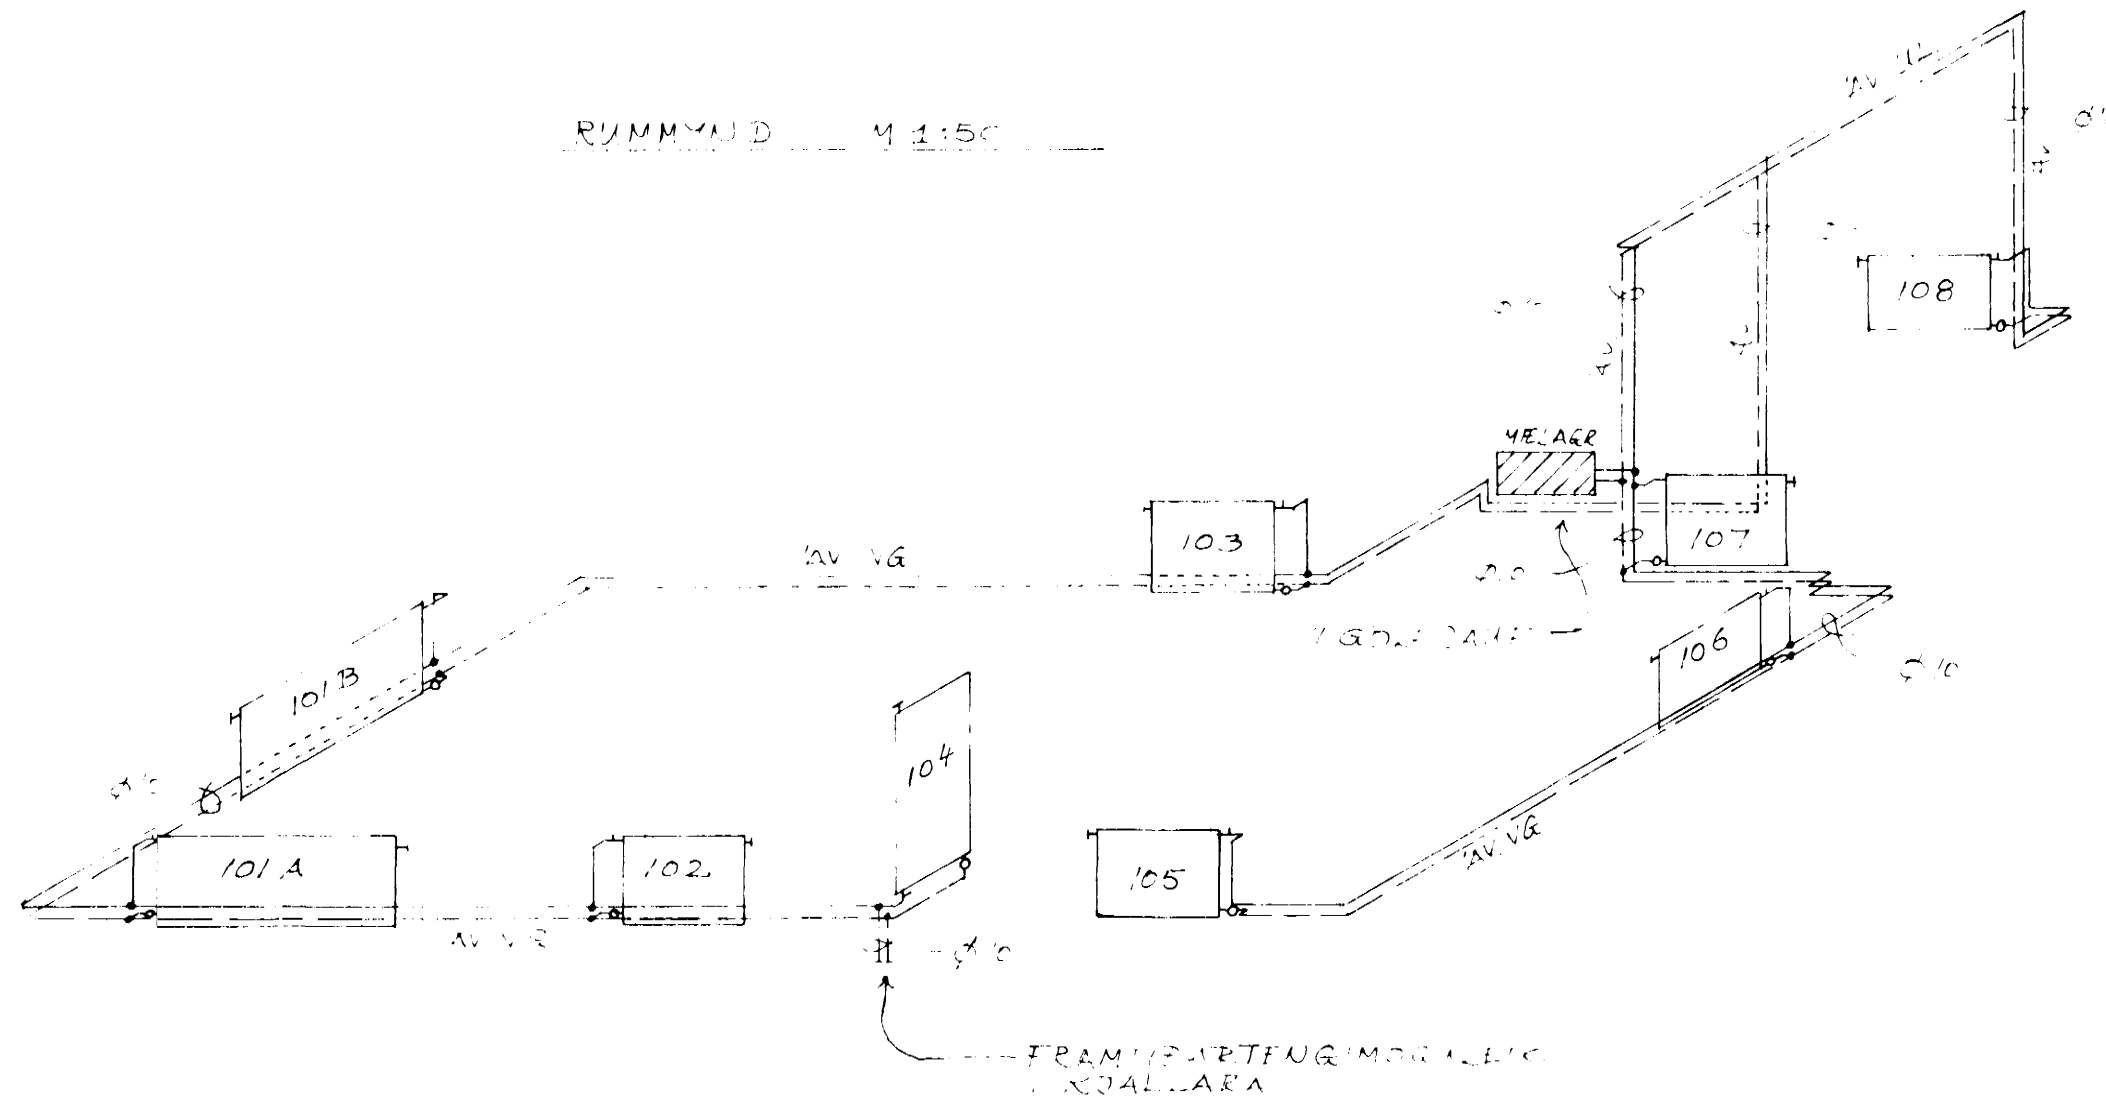

GRUNNMYND HEÐAR 1:50





OFNANINGA

OFNA NR	LAPMA ÞORF KCAL/h	LAMEL OFNAR		TENGINGAR G-D	TENGINGAR CIANOLA
		LENGD mm	HAÐ mm		
101A	1000	1600	600	G-D 3/8	RETTUR
101B	920	1400	600	---	---
102	520	800	600	---	---
103	440	800	600	---	---
104	518	1200	600	A B 3/8	---
105	620	800	600	---	---
106	465	800	500	---	---
107	530	800	600	G-D 3/8	---
108	468	800	500	---	---

SKYMDIÐAR

A ALLA OFNA KOMU SKYMDIÐAR
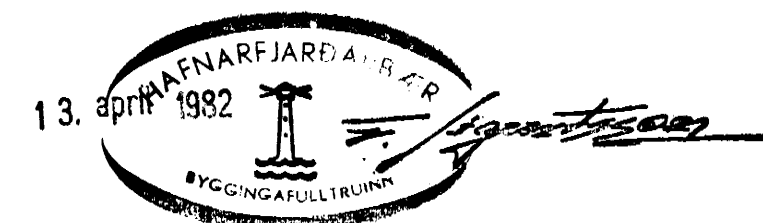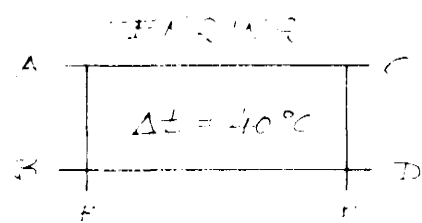

HELLISGATA 13