
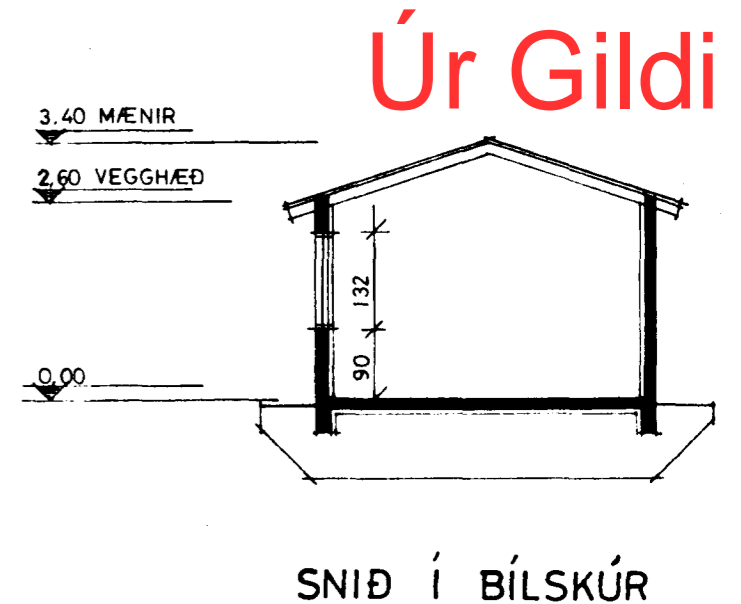
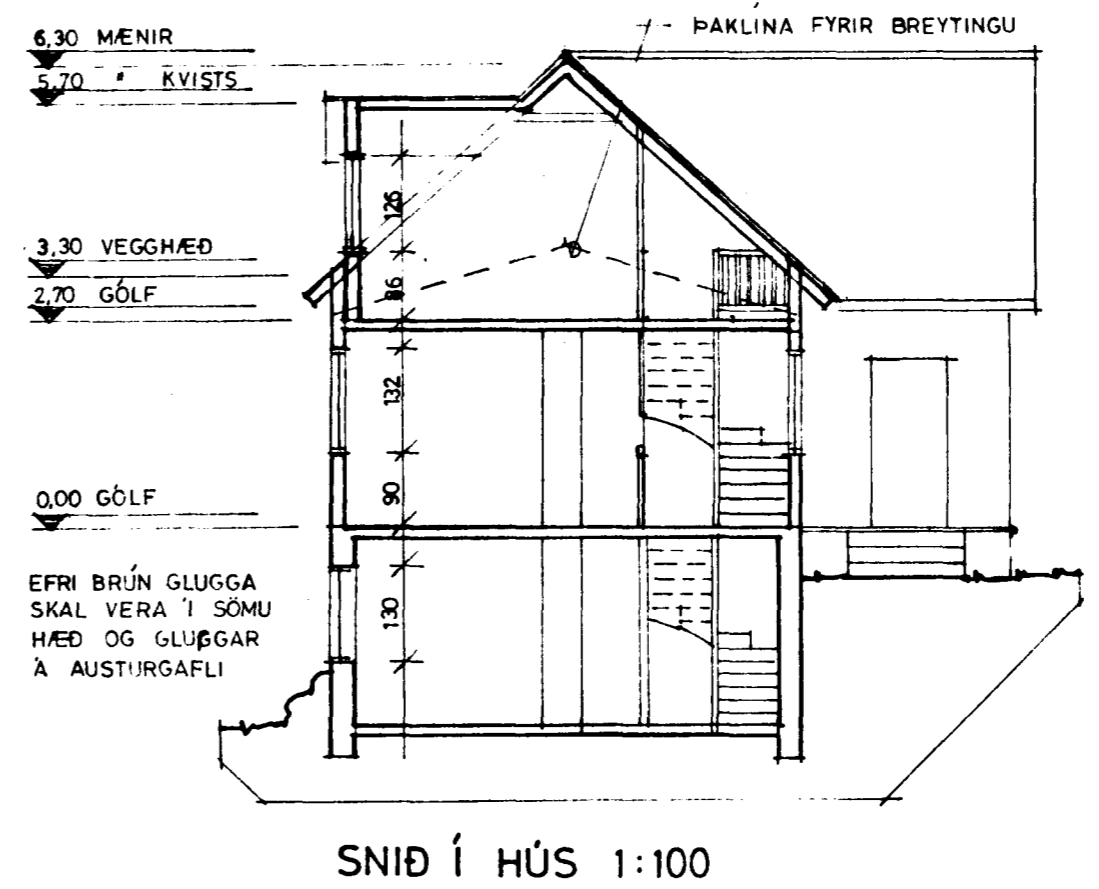


Samh. M. á fundi bygginga-
ráðs nr. 16.1.85
BYGGINGA-
RÁÐGAFI
I HAFNARFIRÐI
P. Bjarnason



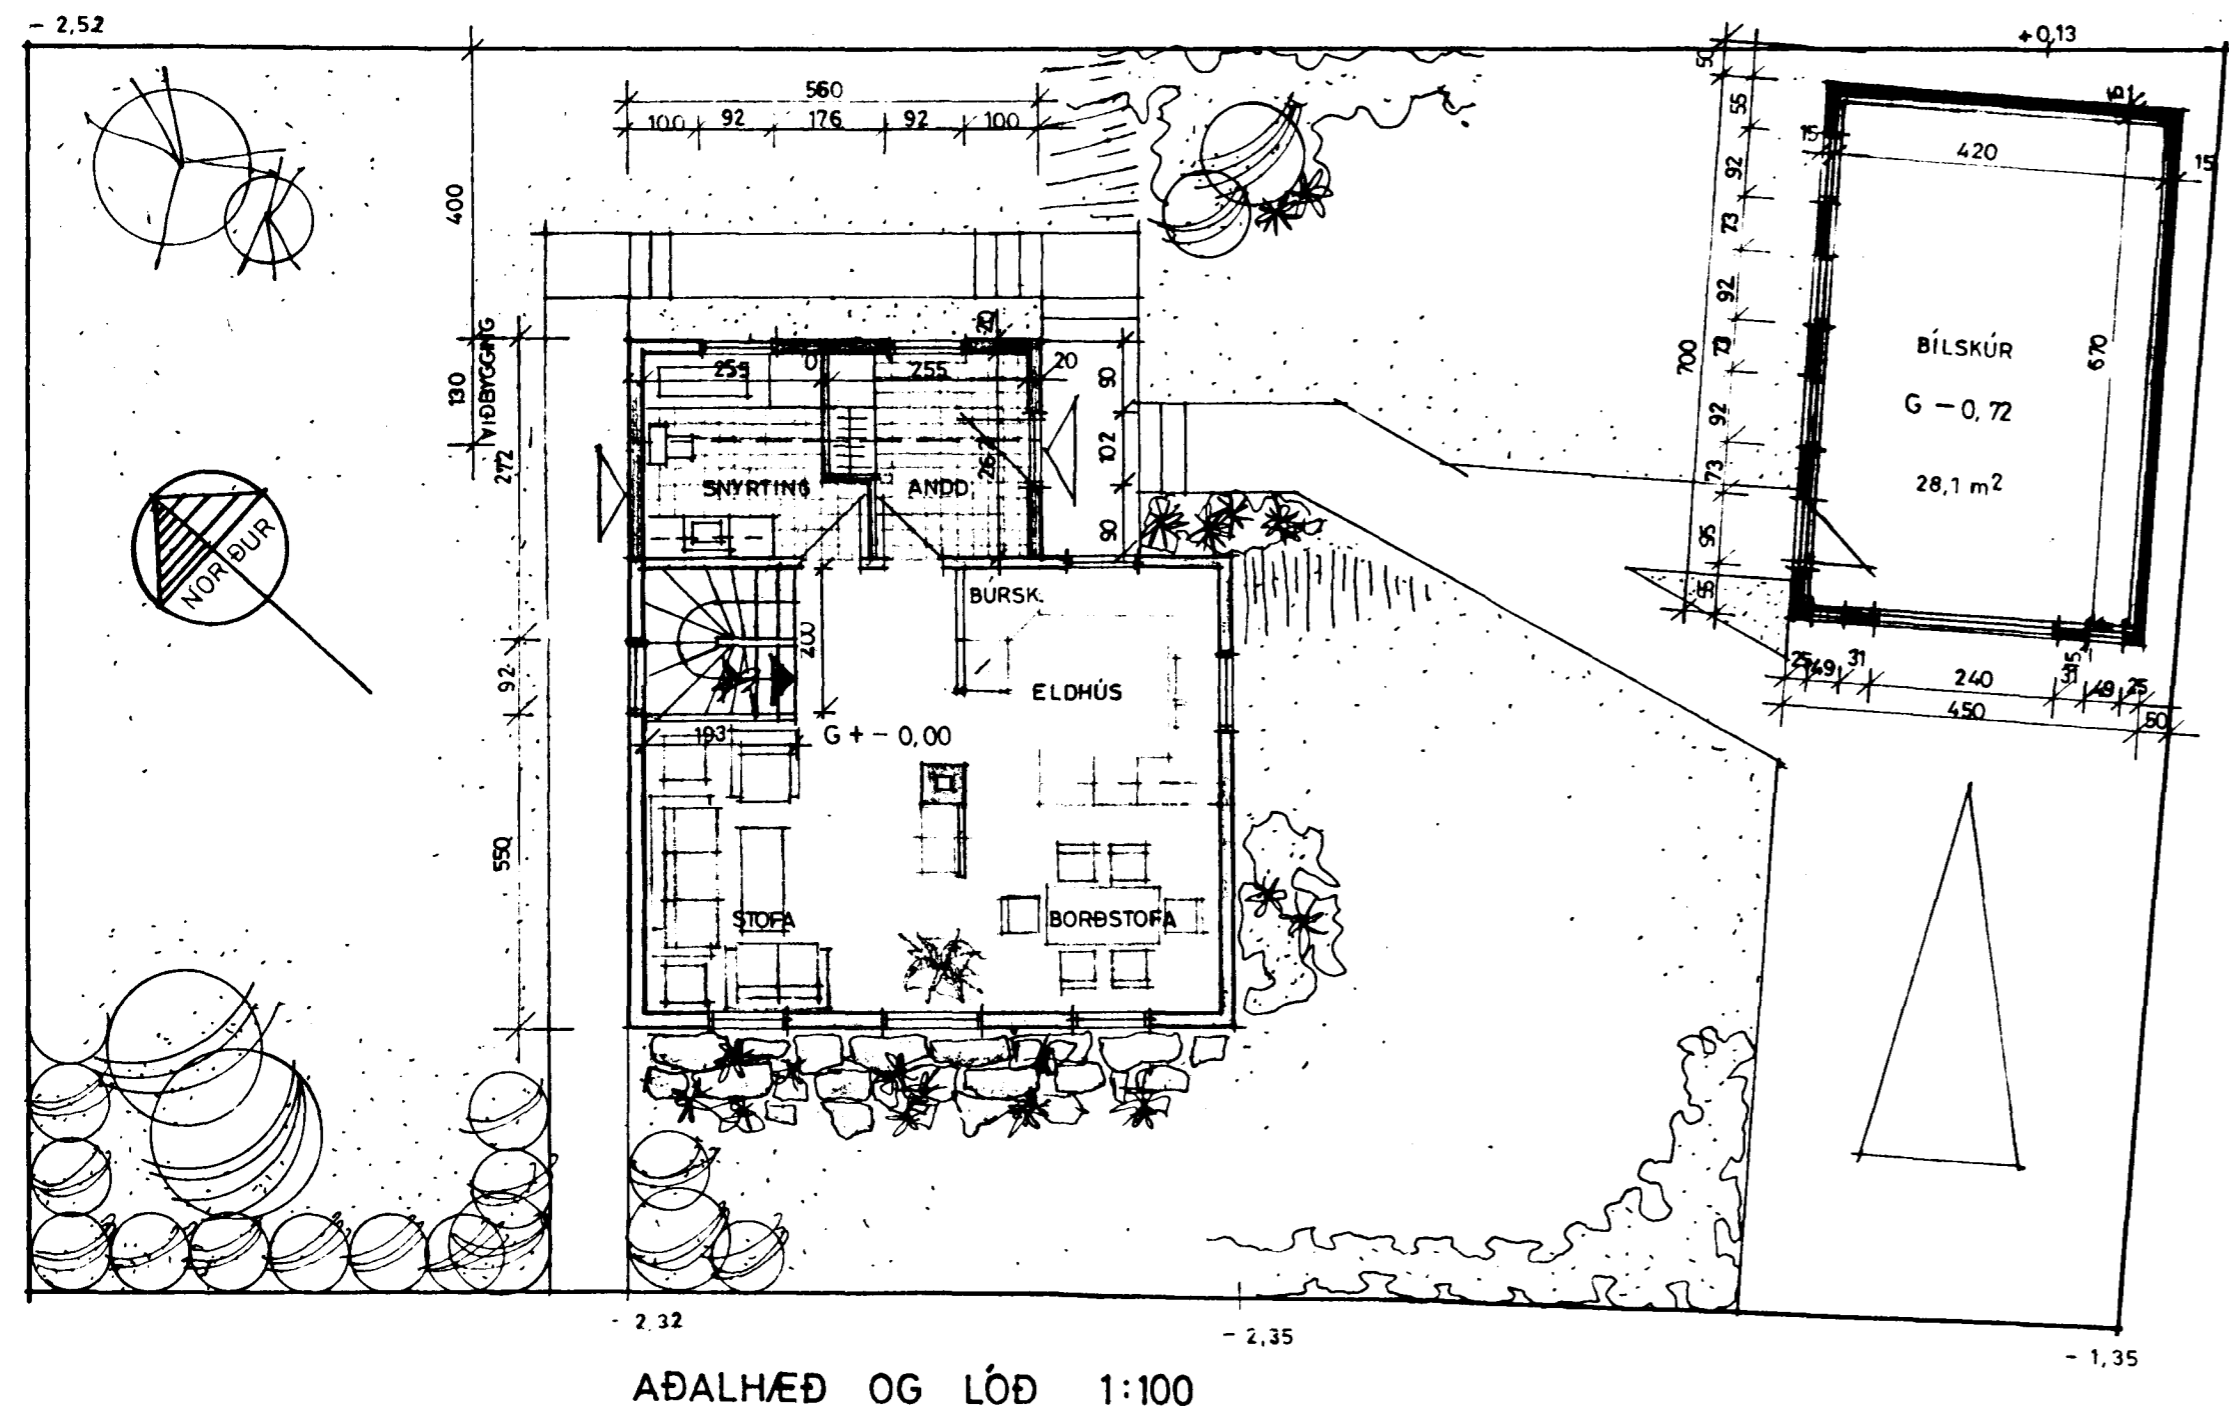


STÆRÐIR:

STÆKKUN	m ²	m ³
KJALLARI	9,5	24,0
HÆÐ	7,1	19,0
RIS	43,0	132,0
ALLS:	59,6	175,0
BÍLSKÚR	31,5	96,0

HEILDARFLATARMÁL BYGGINGA Á LÖÐ 203,5 m²
NÝTINGAHL. 0,43 (með bílskúr)

ÖLL MÁL SKULU YFIRFARIN Á STADNUM

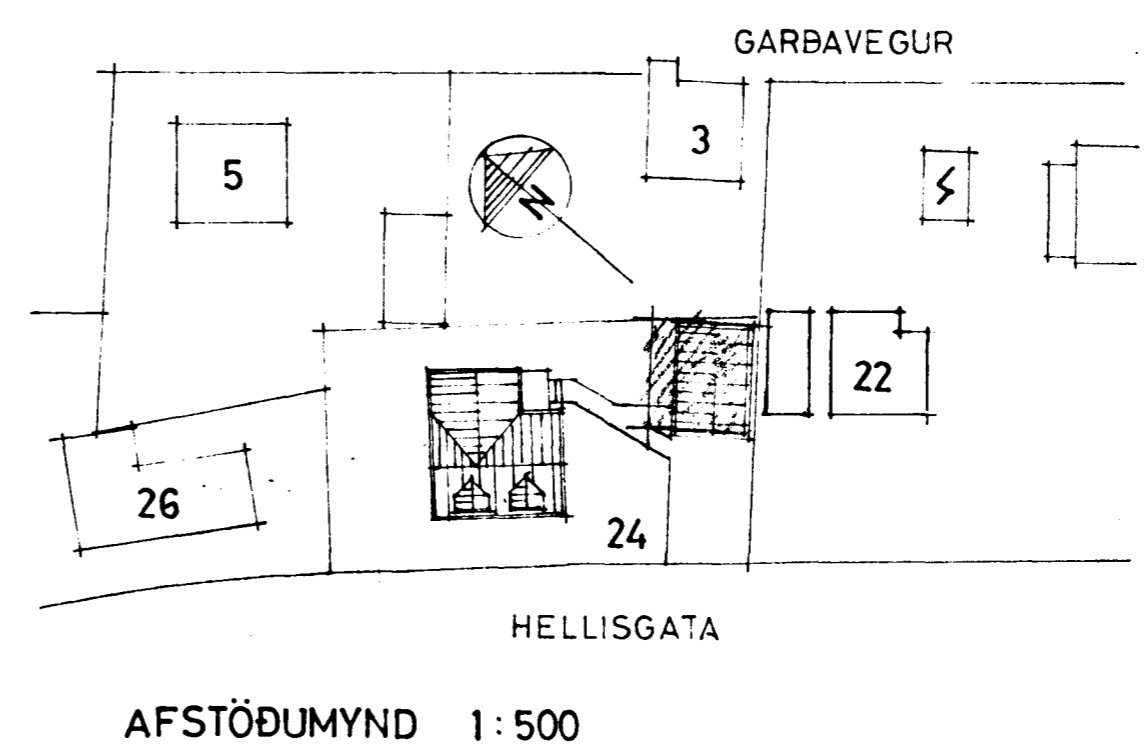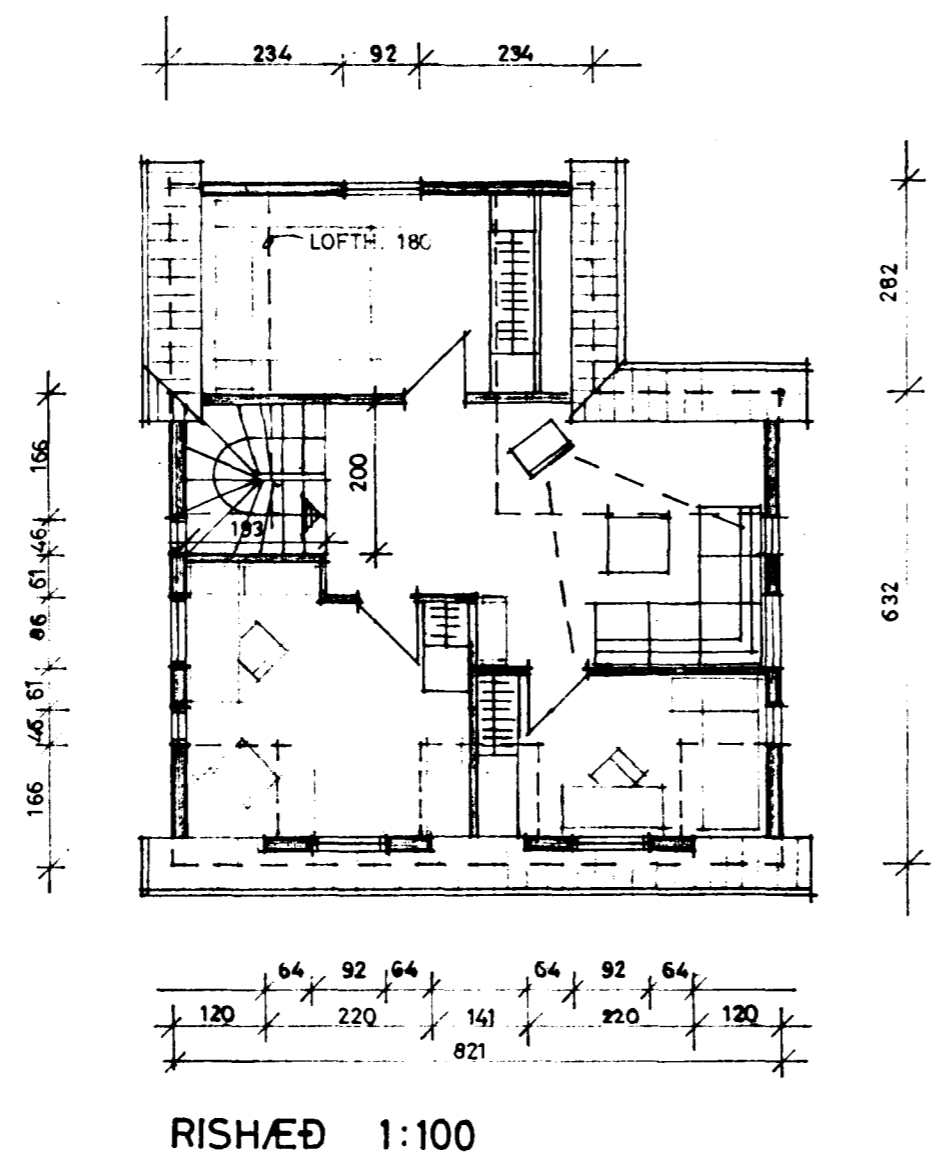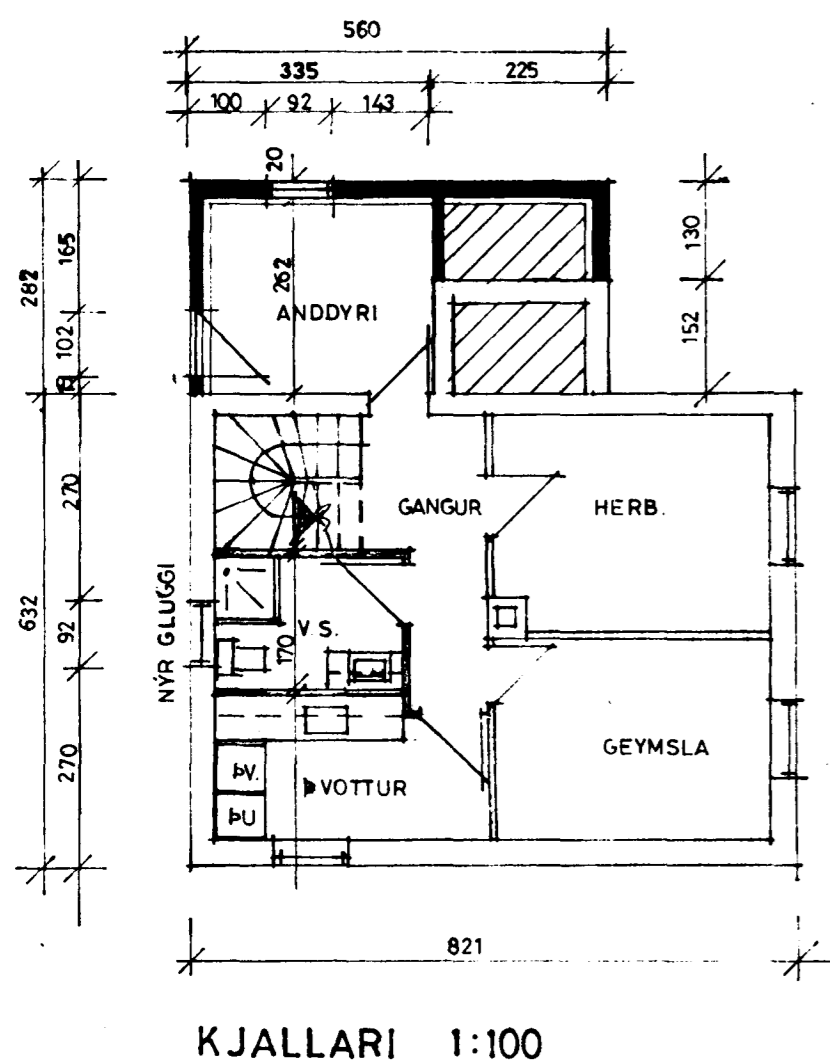

TEIKNISTOFAN REYKJAVIKURVEGI 60. 220 HAFNARFIRÐI
PÁLL V. BJARNASON ARKITEKT, FAI s. 54355

167.02

DAGS	JAN 1984
KVARDI	1:100 1:500
HANNAÐ	P.V.B.
TEIKNAD	A.E.
YFIRF	P.V.B.

HELLISGATA 24, HAFNARFIRÐI - VIÐBYGGING, NÝTT RIS
GRUNNMYNDR, SNID, AFSTÖÐUMYND

Páll V. Bjarnason

3660-0240. 01
02