
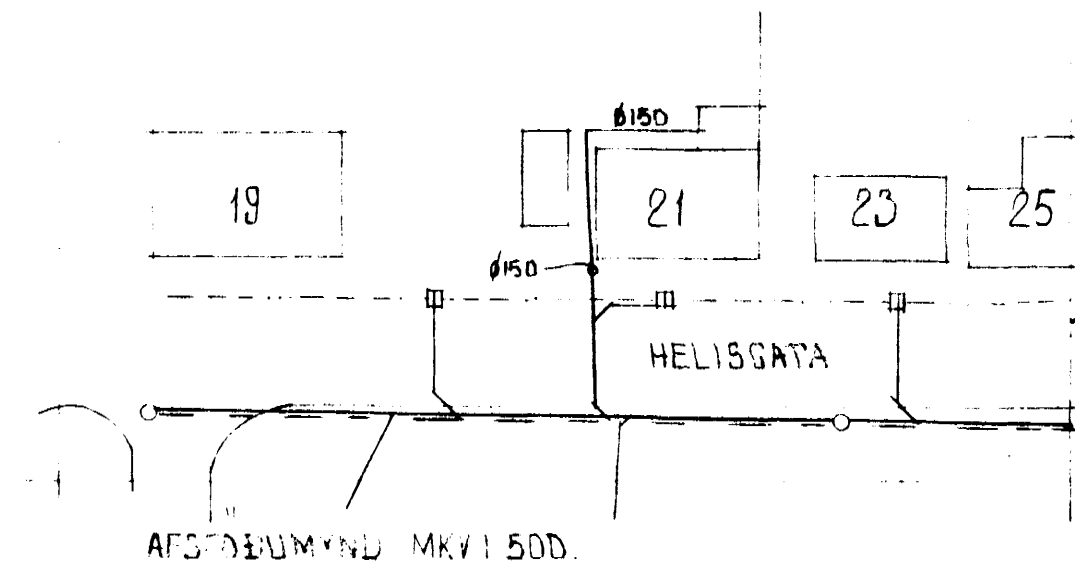


HELLISGATA 21 HAFNARFIRÐI

Paplagningarmáttari:
 Argentur P. Bjarnason
 6. Sept. 1976.

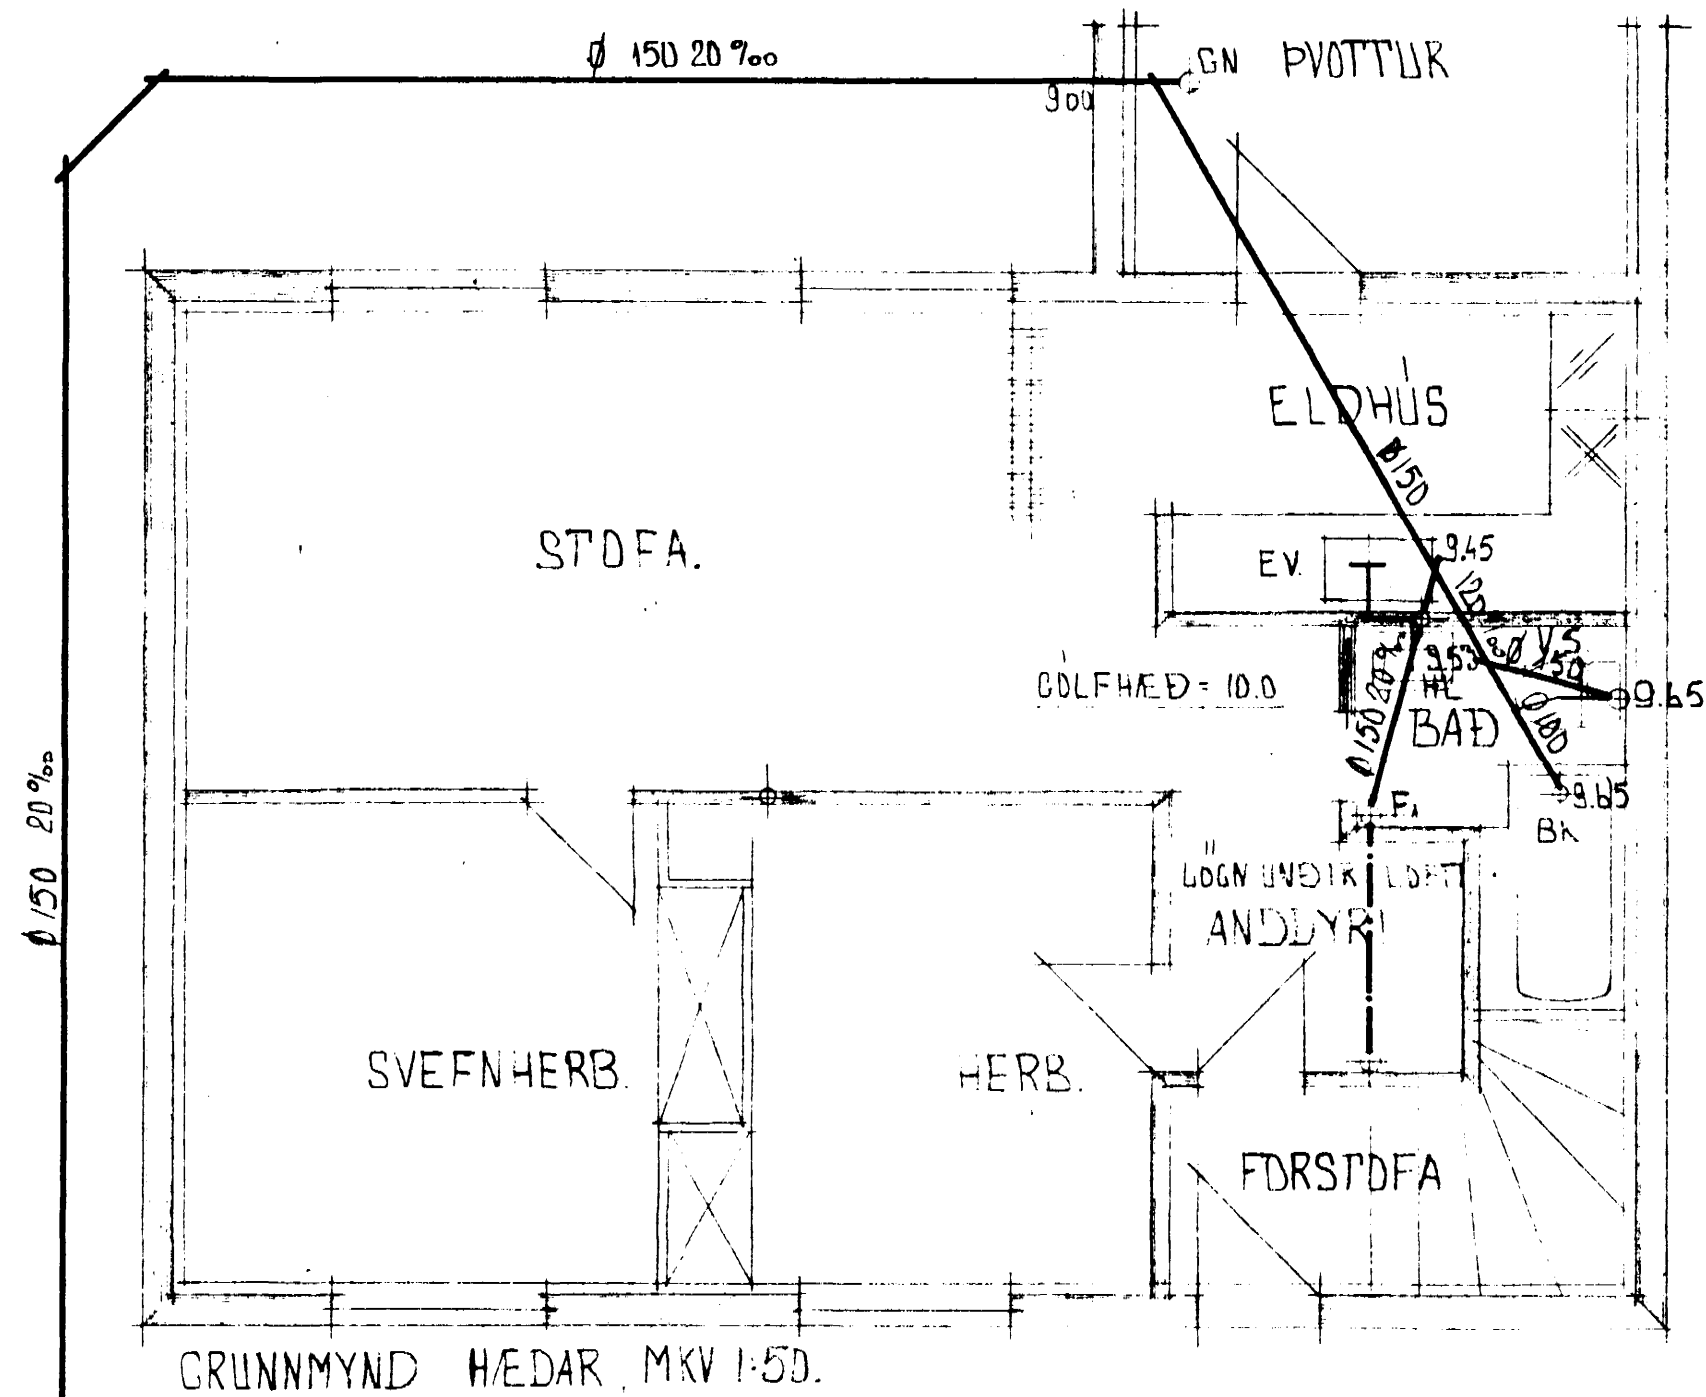

SKYRINGAR SJA BLAÐ NR. 3.01

HÚSNÆÐISTEIGNISTOFAN S.F.

SUÐURLANDSBRAUT 20 SÍMI 86810

HELLISGATA 21. HAFNARFIRÐI

DAGSETNING APRIL 1976

MÆLIKVARÐI 1:50 1:500

BREYTING

Gunn Hilmeis

VERK NR HT 1976014