

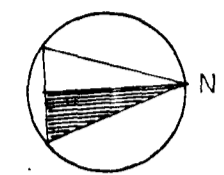
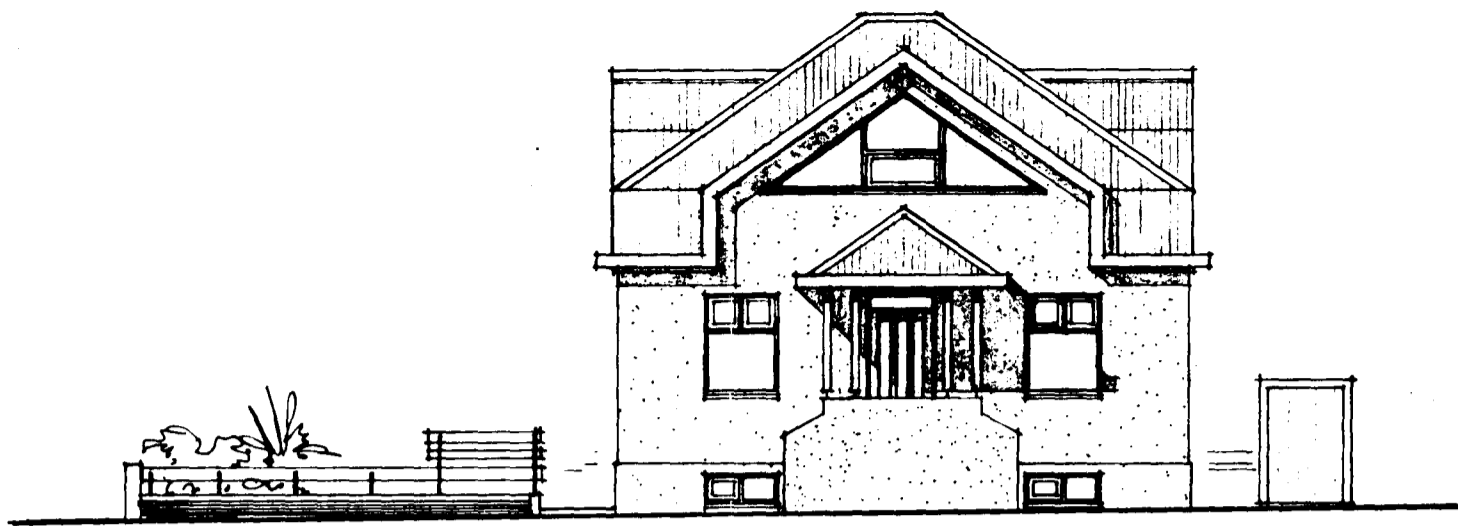


ENDURV. 22.01.92 *EFH*
 Samþykkt á fundi bygginga-
 nefndar þ. 22.8 1990
 BYGGINGAFULLTRÚINN
 Í HAFNARFIRÐI
Jón Pólsen


HELLISGATA 5

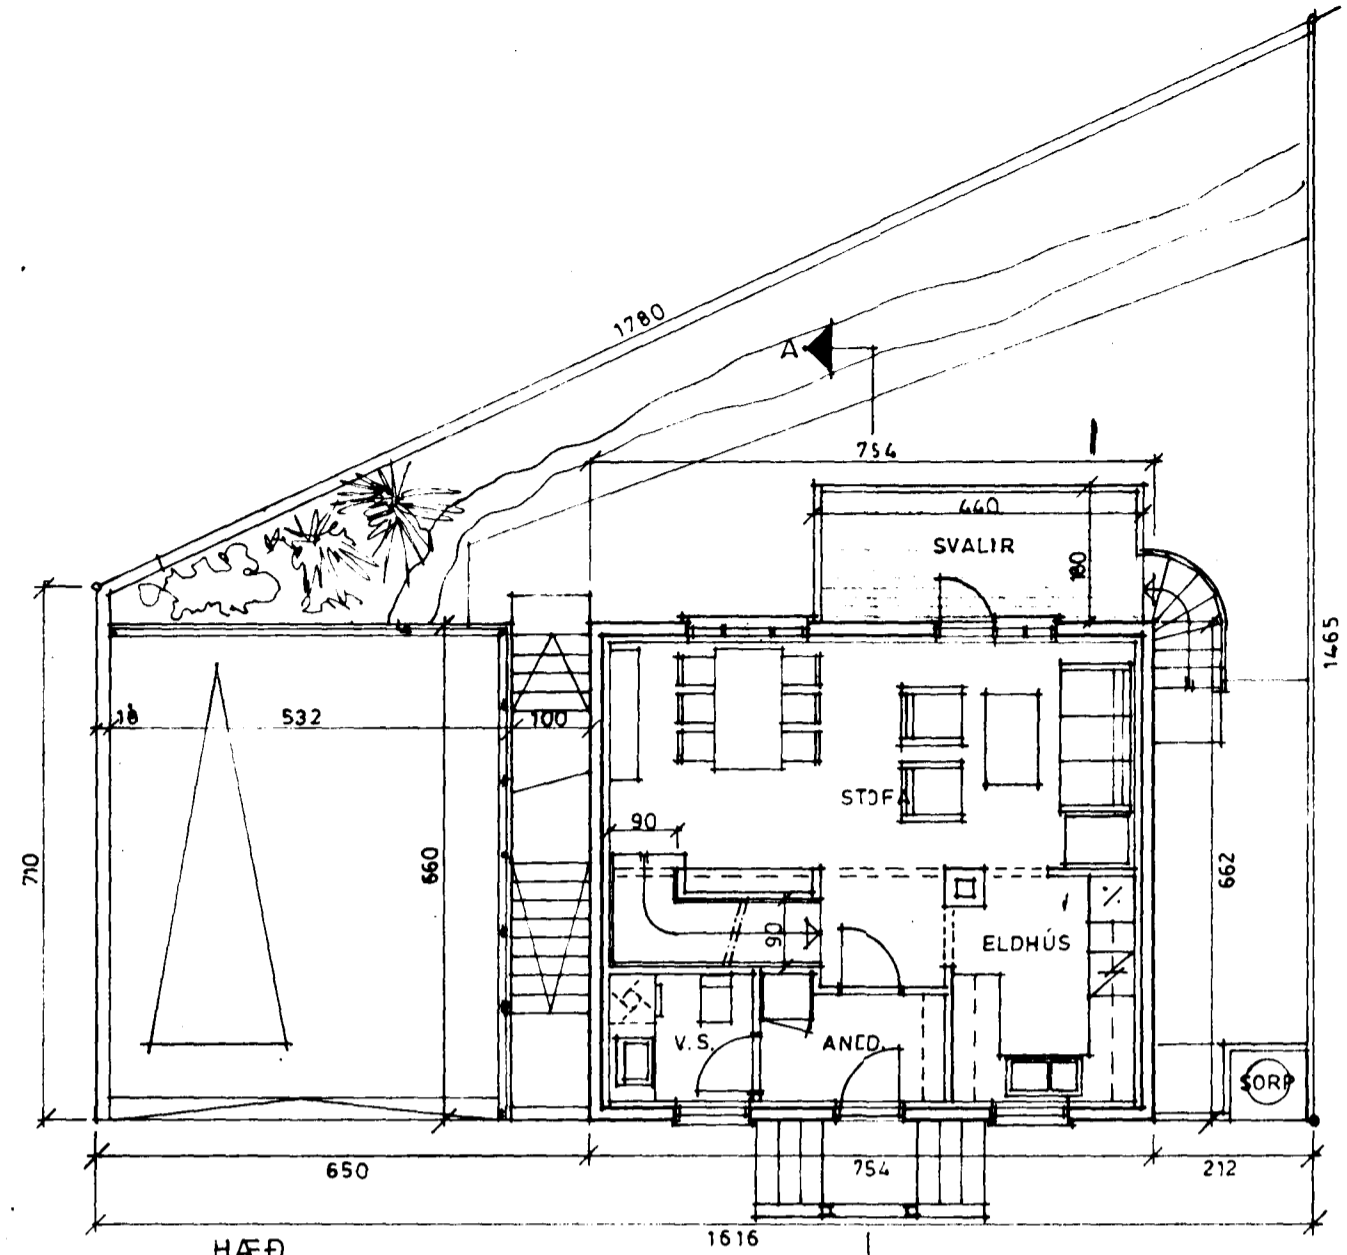


AFST. MYND
 M.KV.: 1:500

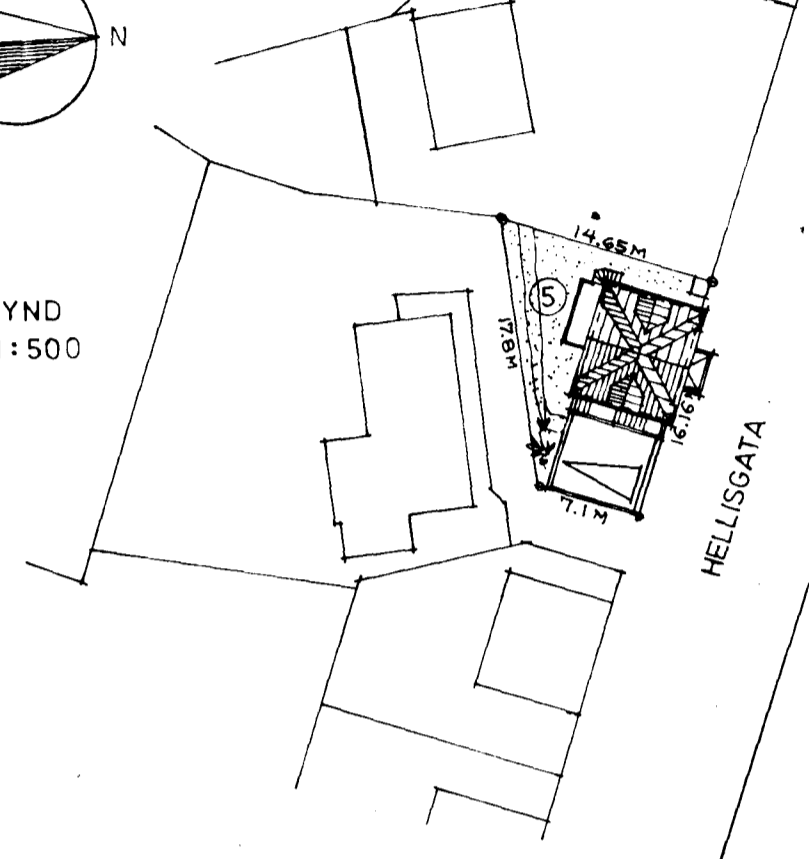

NORÐUR

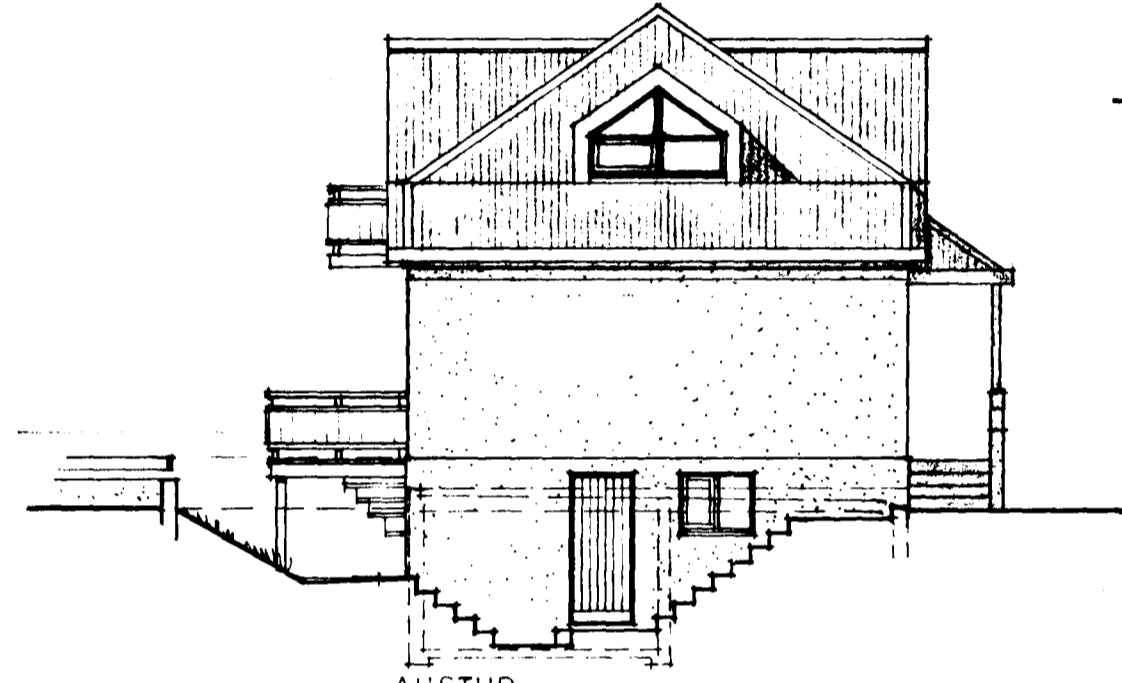


AUSTUR

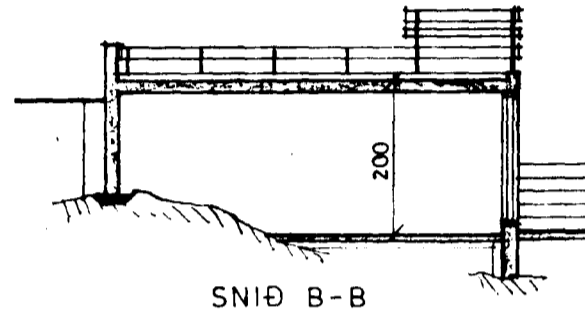


SNID B-B




SUÐUR

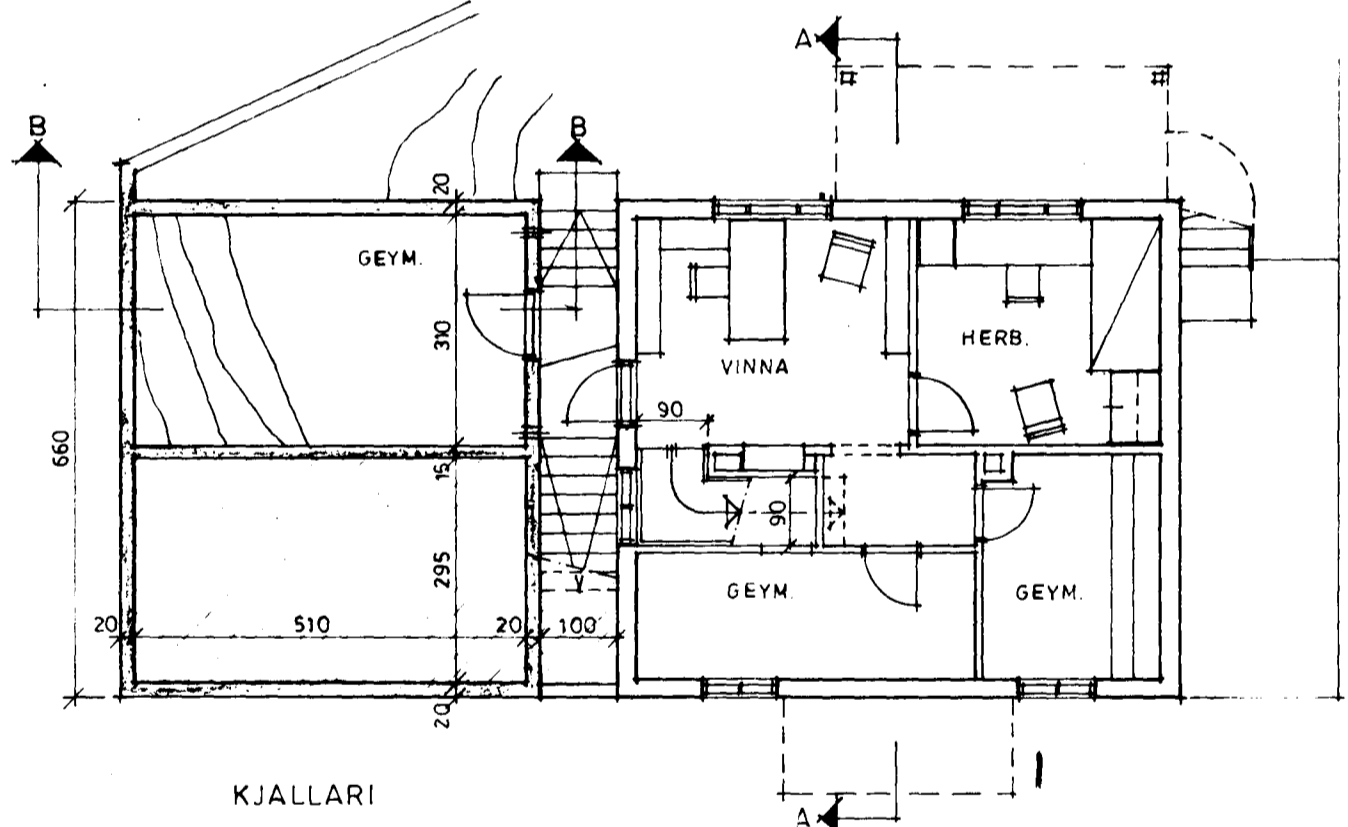


KJALLARI

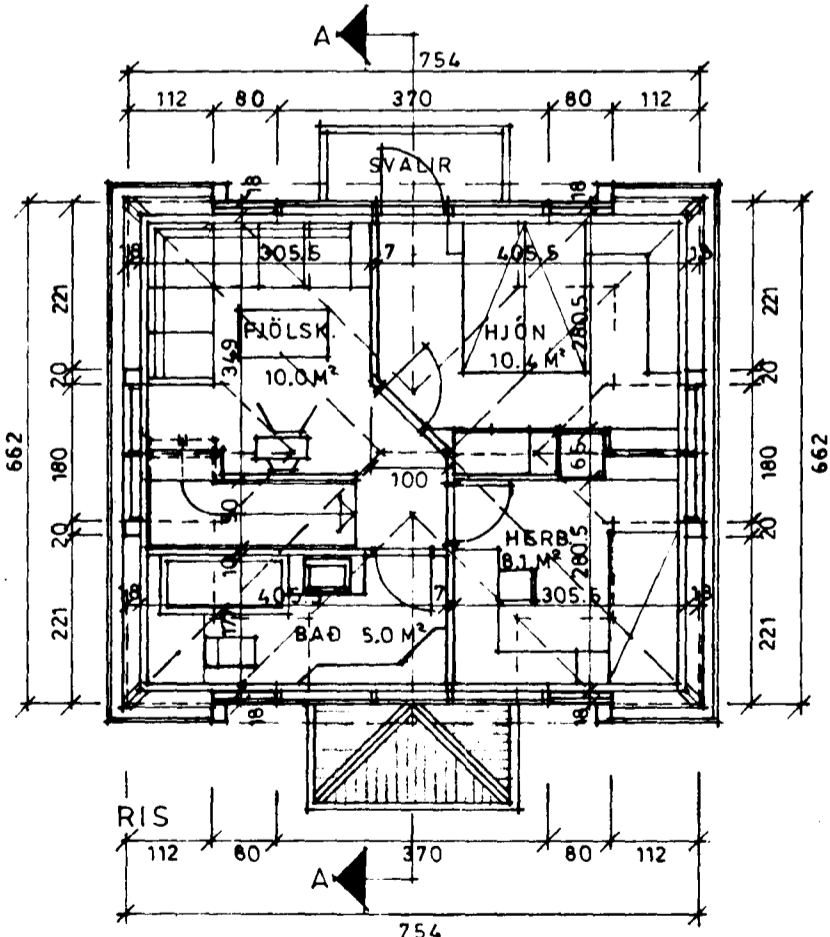

RIS

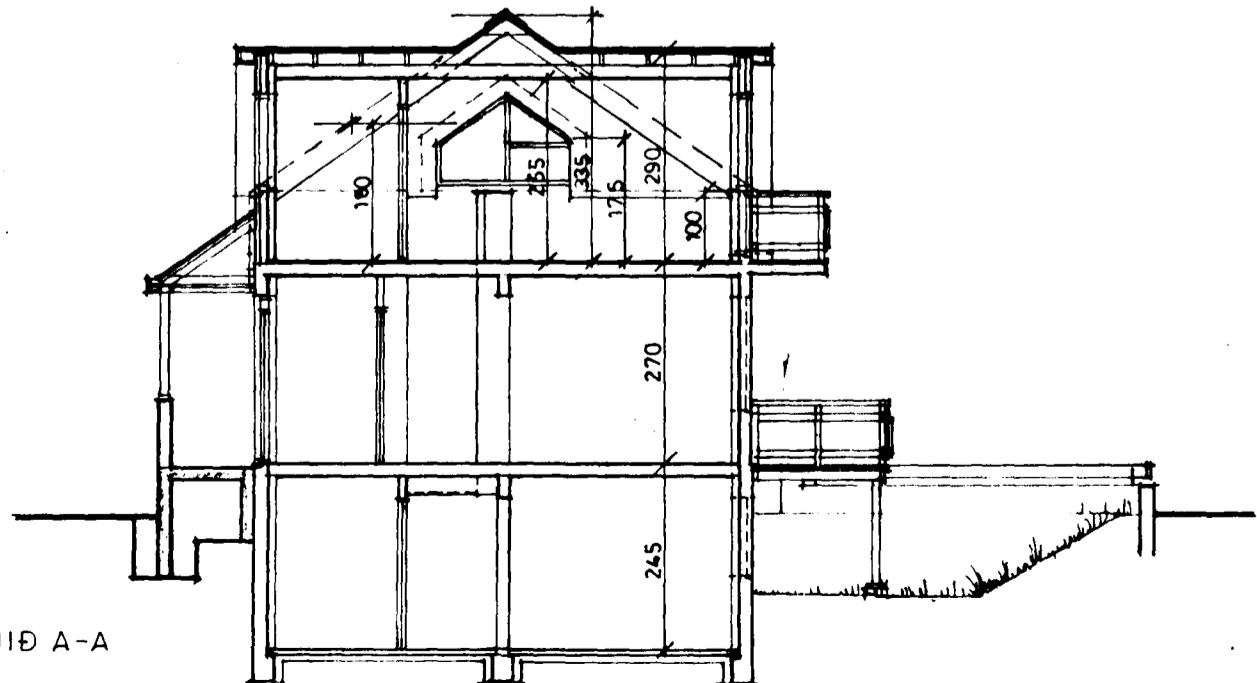

SNID A-A

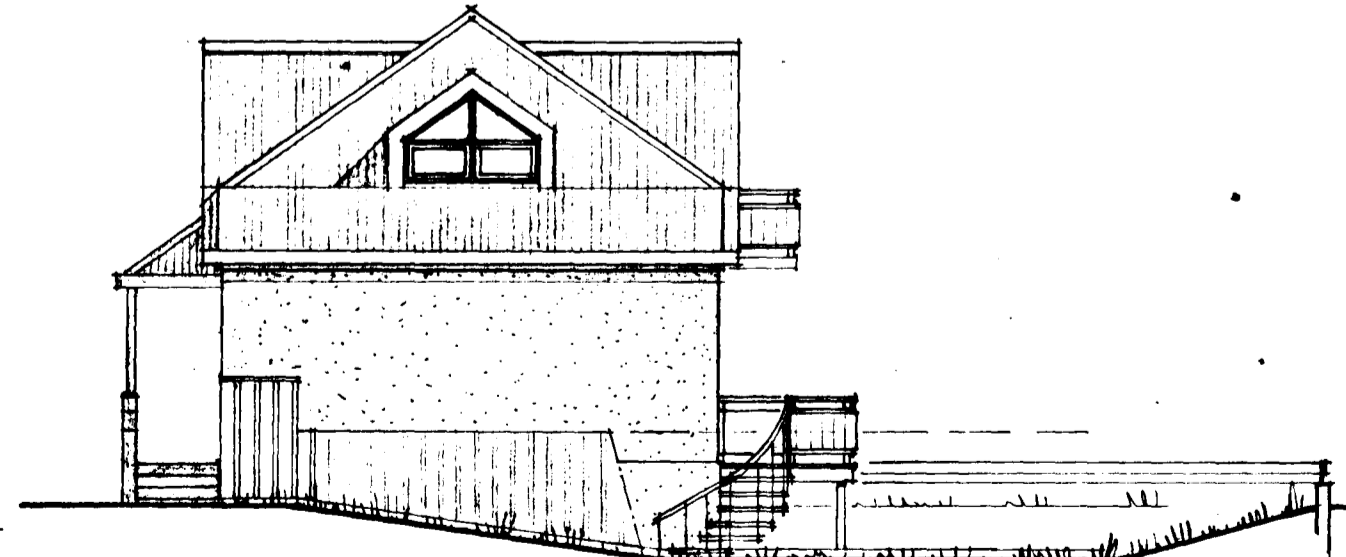

VESTUR

BRÚTTÓ STÆRÐIR:		
NJV. HÚS	E. BREYTINGU	GEYM.
KJALLARI : 49.9 M ²	: 49.9 M ²	G.F.L.: 18.1 M ²
HÆÐ : 49.9 M ²	: 49.9 M ²	R.M.: 36.0 M ³
= 99.8 M ²	RIS : 33.9 M ²	
	= 133.7 M ²	
RÚMMÁL : 297.0 M ³	RÚMMÁL : 359.0 M ³	

BREYTT: 14-6-1990

DAGS: 23-3-1990 • GRUNNMYNDIR, SNID, ÚTLIT OG AFST.MYND • M.KV.: 1:100, 1:500 • BREYTING

Ólafur Þorvaldsson ark.