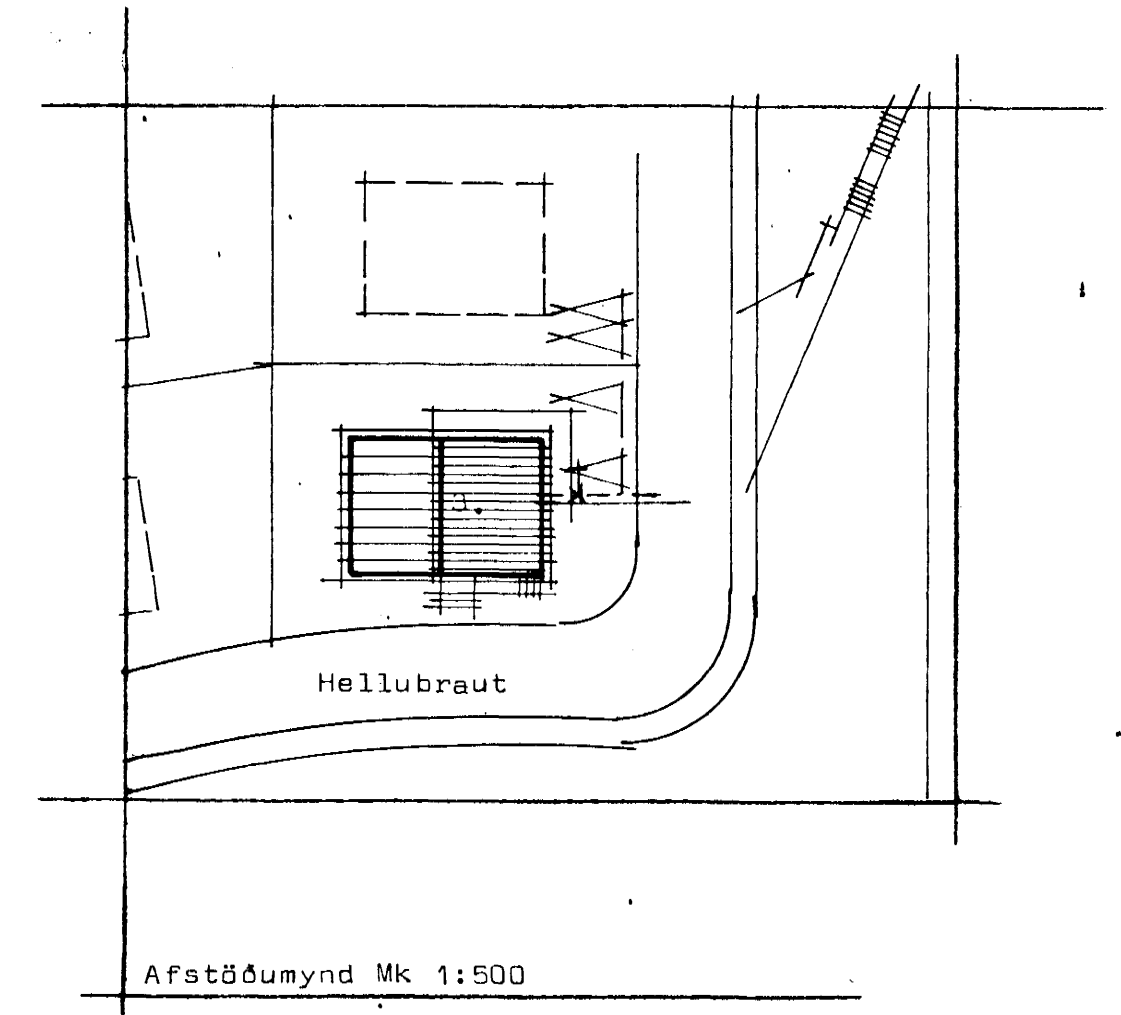


Grunnmynd hæðar Mk 1:50

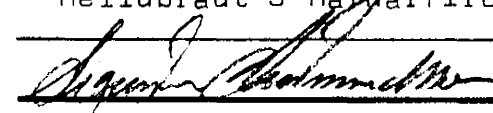
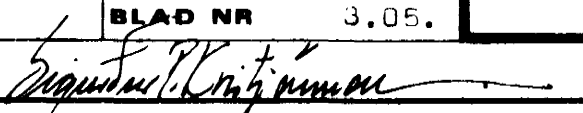


Afstöðumynd Mk 1:500




STÖÐALHÚS

TEIKNISTOFA SÍÐUMÚLA 31 SÍMI 83141

VERKEFNI	DAGS. 1984	VERK NR
Hita og neysluvatnslögn	MKV. 1:50	SU 120
Hellubraut 3 Hafnarfirði	BR.	
	BLAD NR 3.05.	
 		
SIGURDUR GUDMUNDSSON		SIGURDUR P. KRISTJÁNSSON FTÍ