
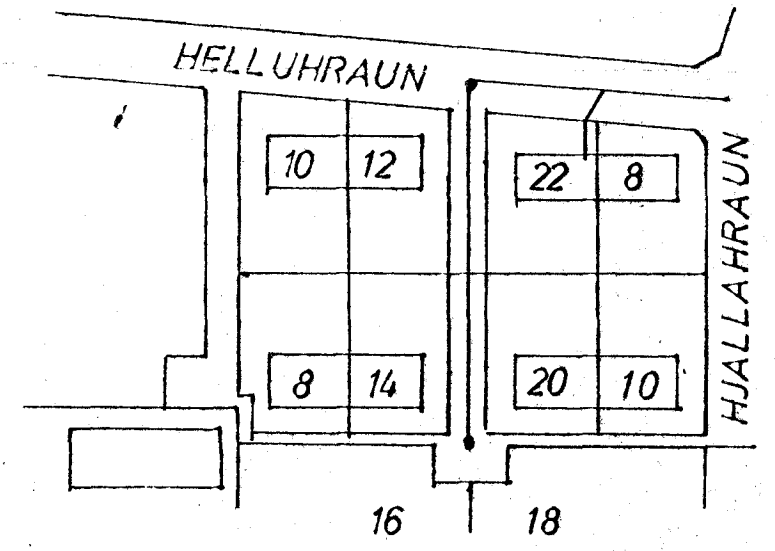



- ST STEYPURÖR
- J STEYPUJÄRNSRÖR
- GALV GALVANISERUÐ RÖR
- GN GÖLFNIDURFALL
- P PAKNIDURFALL
- HL HANDLAUG
- VS VATNSSALERNI
- BR BRUNNUR MÁL í cm
- SB SANDBRUNNUR - - -

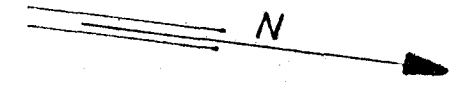

AFSTÖÐUMYND 1:2000

GRÜNMYND 1:50

EFNI OG FRÁGANGUR LAGNA  
SKAL VERA SAMKVÆMT  
BYGGINGASAMPYKKT HAFNARFJARÐAR  
OG REGLUGERÐ UM HOLRÆSI Í  
REYKJAVÍK.

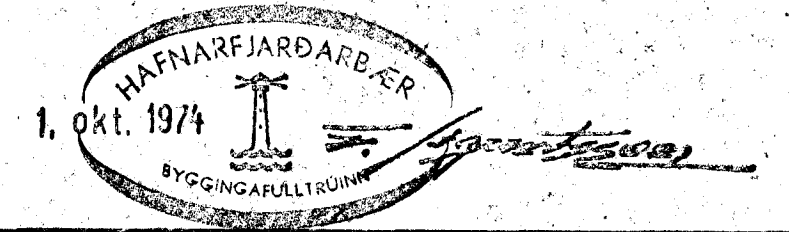

HELLUHRAUN 22 HAFNARFIRÐI	MÆLIKVARDI 1:50 1:2000	VERK 7208	TEIKN NR 3
FRÁRENNSLISLÖGN.	Hannað: <i>JCB</i> Teiknað: <i>JCB</i>	Yfirfarirð: Samb: <i>JCB</i>	DAGS DES. 72
JÓHANN GUNNAR BERGPÓRSSON VERKFR MVFI KÖLDUKINN 9 - HAFNARFIRÐI - Sími 52895	BREYTT		